




Issue Status			
This drawing is copyright. Only figured dimensions to be worked to.			
Revision	Drawn	Check	Date

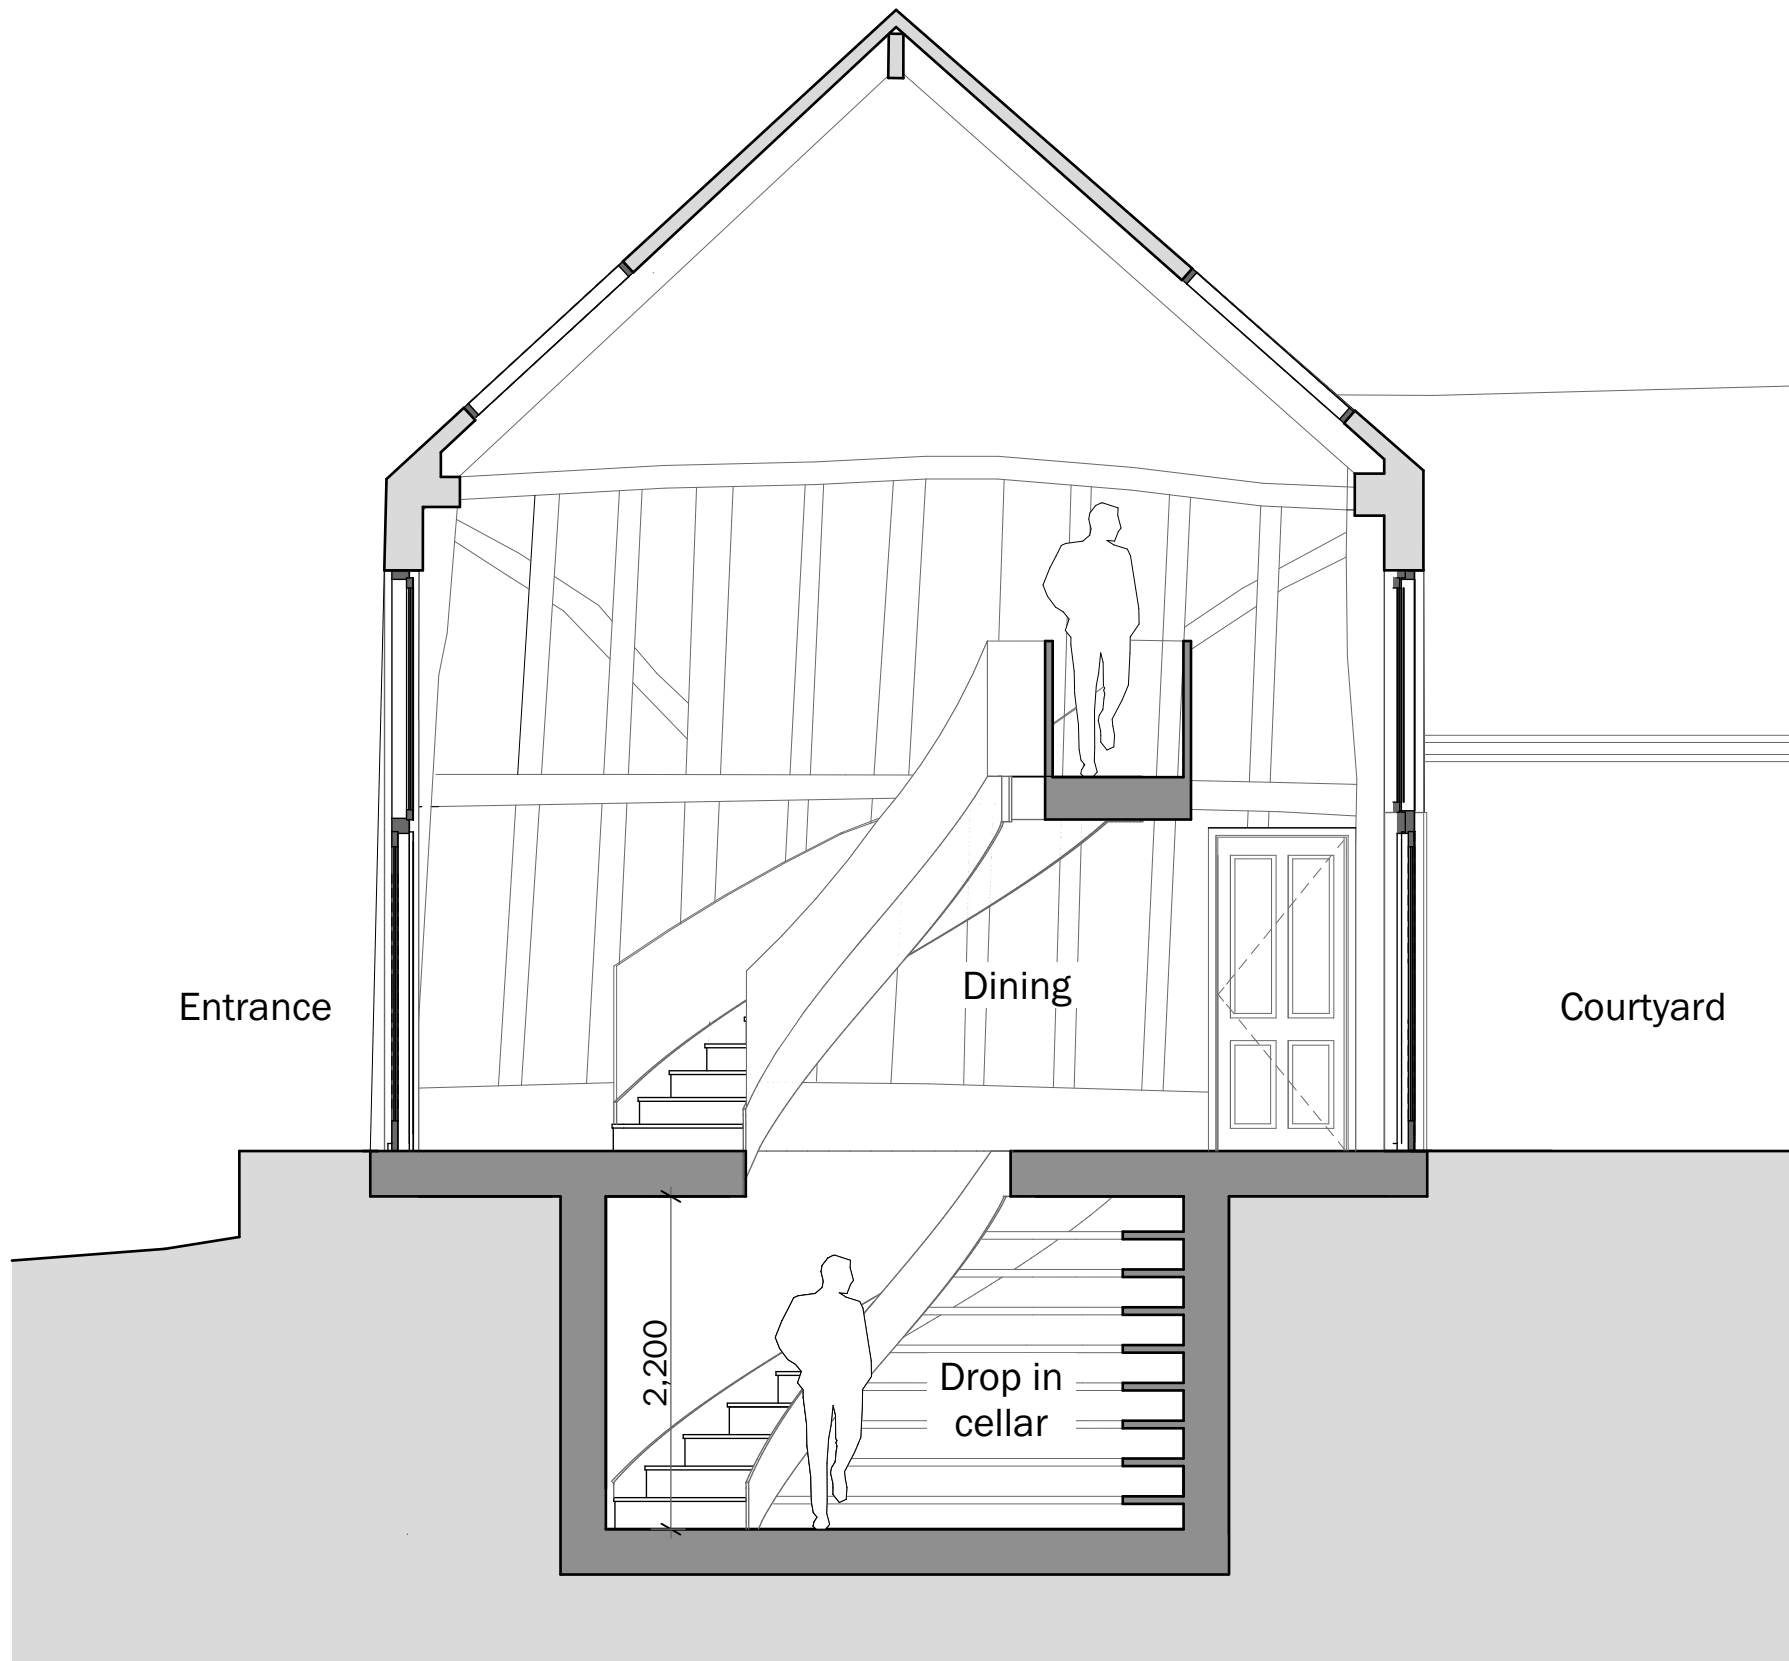

Section AA 1:50

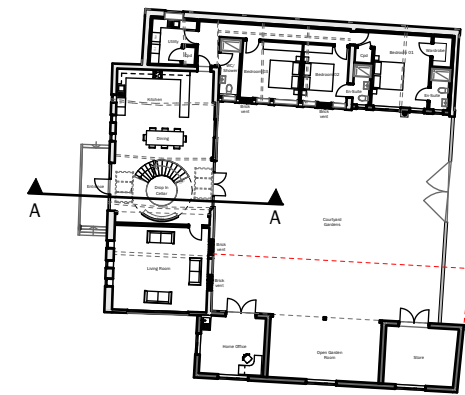

Plan 1:500

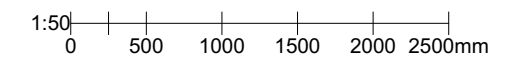

client	
Mr A Chaplin	
project	
Conversion of Barn at; Ipswich Road, Offton	
drawing	
Proposed Section through Cellar	
date	scale
May 22	1:50, 1:500 @ A3
drawn	check
JDA	FIH

BROWN & CO
ARCHITECTURE + PLANNING
www.brown-co.com

Norwich 01603 629871 Brigg 01652 654833
St Neots 01480 213811 Bambury 01295 273555
Brown & Co Registered Office: The Atrium, St. George's Street, Norwich, Norfolk, NR3 1AB.
Registration no: OC302092. Registered in England & Wales.

19	118	120	-
----	-----	-----	---