



DO NOT SCALE THIS DRAWING. CHECK ALL DIMENSIONS ON SITE.
 This drawing is to be read in conjunction with all relevant specifications and drawings. Issues for discrepancies or omissions contact Ben Murphy. The contractor is to check and verify all utility and site dimensions and check levels before work commences.

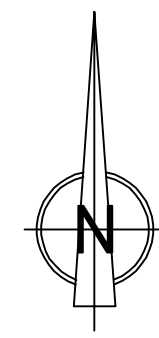

1:1250 LOCATION PLAN

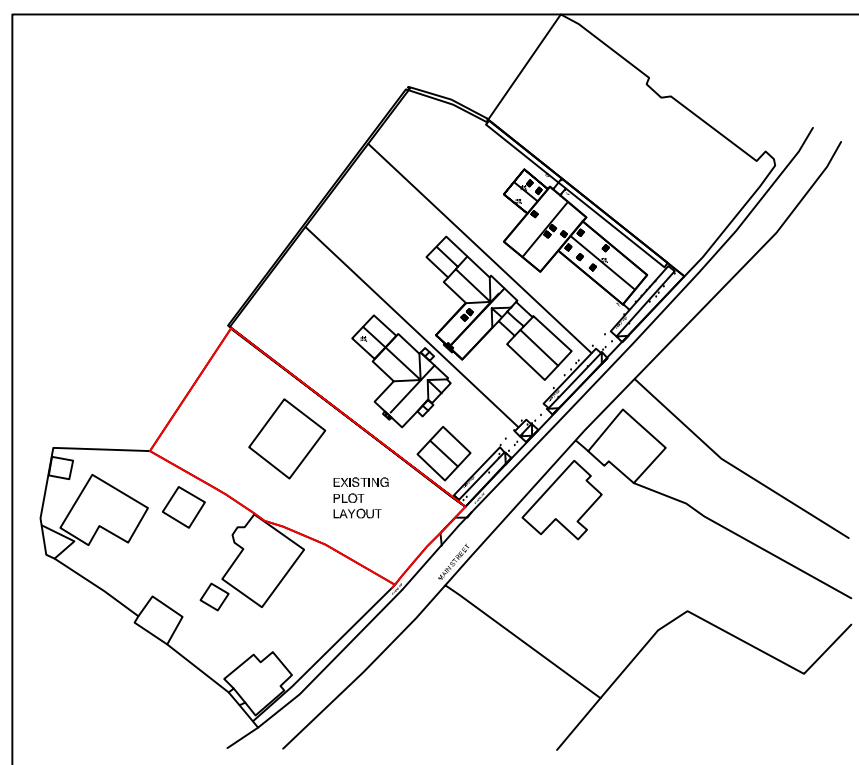

LOCATION PLAN SHOWING ADACENT DWELLINGS RECENTLY GAINED PLANNING PERMISSION

Date:	Revision:		Dr:	

Drawing Issue: Planning Permission

Project: Highacre

Drawing Title: Location Plan

Scale: 1:1250@A3

Drawing Ref: Highacre-01

Revision:	Drawn:	Date:
	BM	June 2022

Highacre
 Sutton-Cum-Granby
 Nottinghamshire
 NG13 9QA