



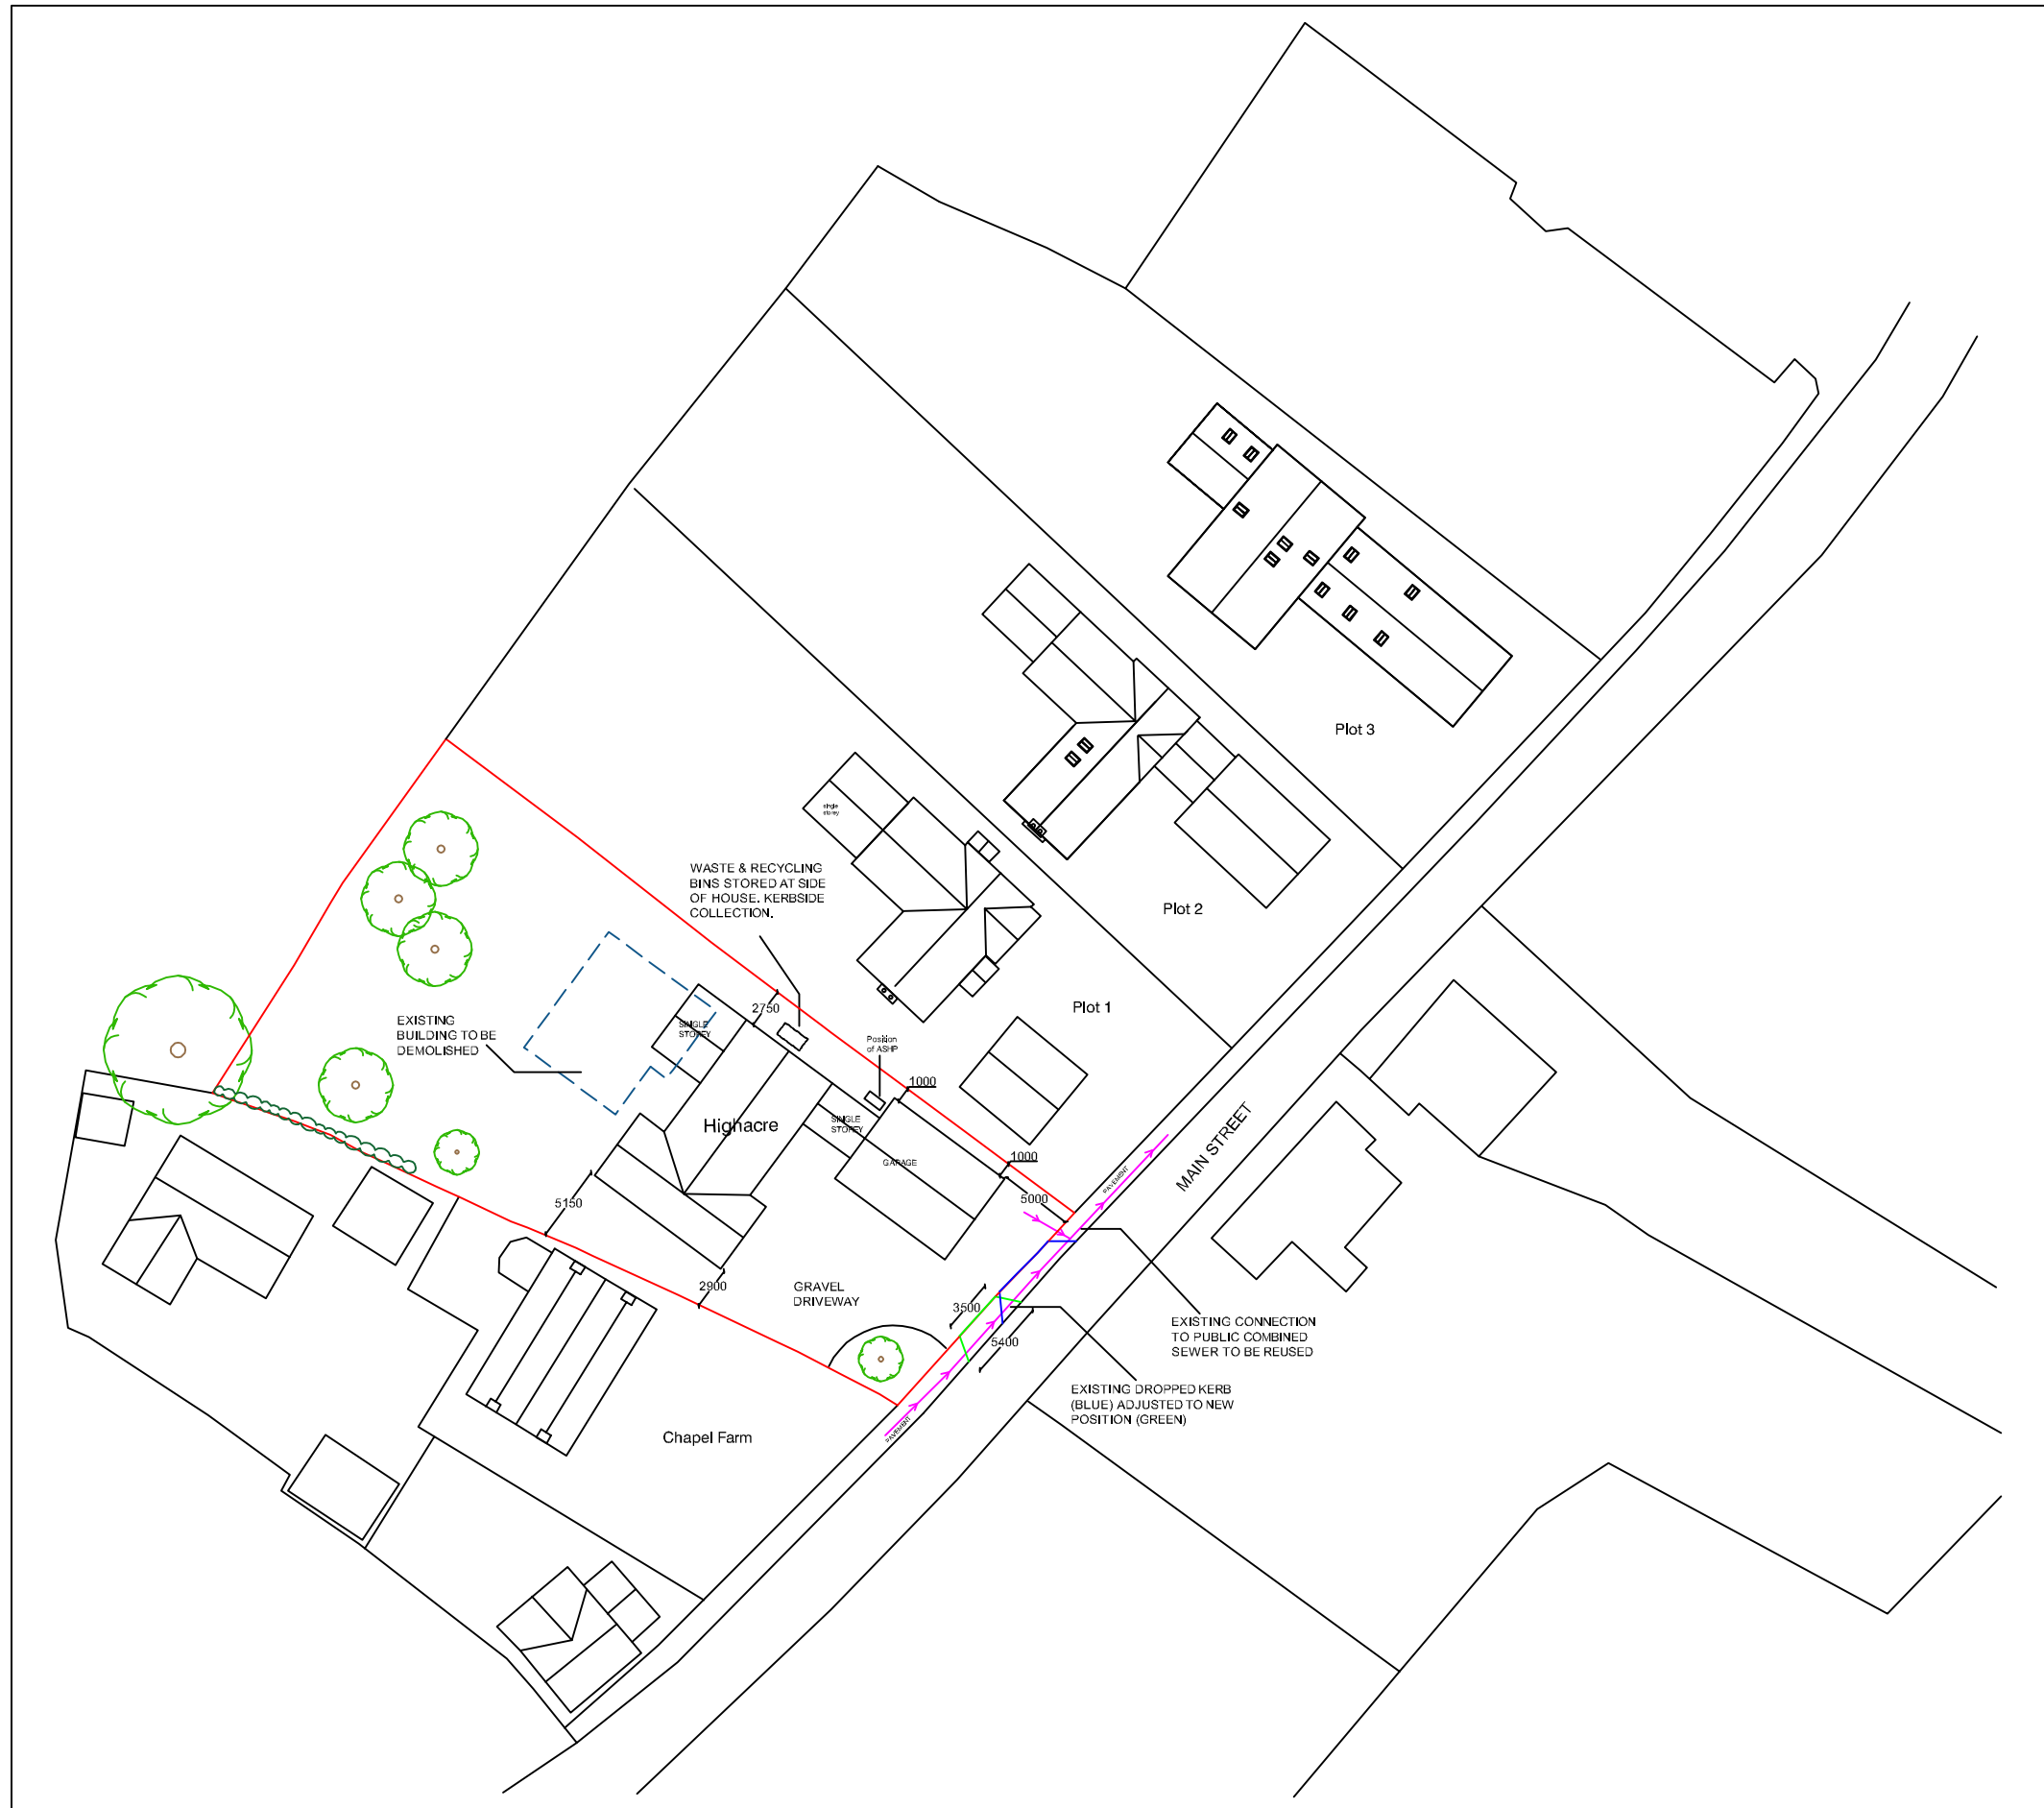


DO NOT SCALE THIS DRAWING. CHECK ALL DIMENSIONS ON SITE.
 This drawing is to be read in conjunction with all relevant specifications and drawings issued. For discrepancies or omissions contact Ben Murphy. The contractor is to check and verify all utility and site dimensions and check levels before work commences.



-  EXISTING PUBLIC COMBINED SEWER
-  EXISTING TREES
-  EXISTING CONIFER HEDGING

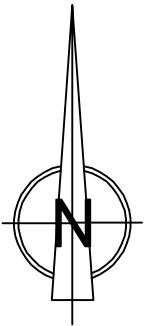

1:500 BLOCK PLAN

Date:	Revision:	Dr:
-------	-----------	-----

Drawing Issue: Planning Permission

Project: Highacre

Drawing Title: Block Plan

Scale: 1:500@A3 Drawing Ref: Highacre-02

Revision:	Drawn: BM	Date: June 2022
-----------	-----------	-----------------

Highacre
 Sutton-Cum-Granby
 Nottinghamshire
 NG13 9QA