



DO NOT SCALE THIS DRAWING. CHECK ALL DIMENSIONS ON SITE.
 This drawing is to be read in conjunction with all relevant specifications and drawings issued. For discrepancies or omissions contact Ben Murphy. The contractor is to check and verify all utility and site dimensions and check levels before work commences.

Chapel Farm

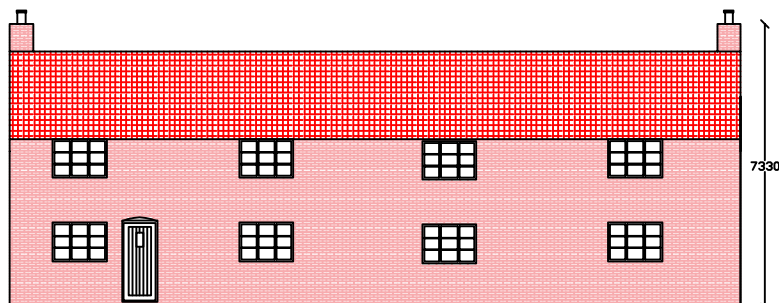


7330

Highacre

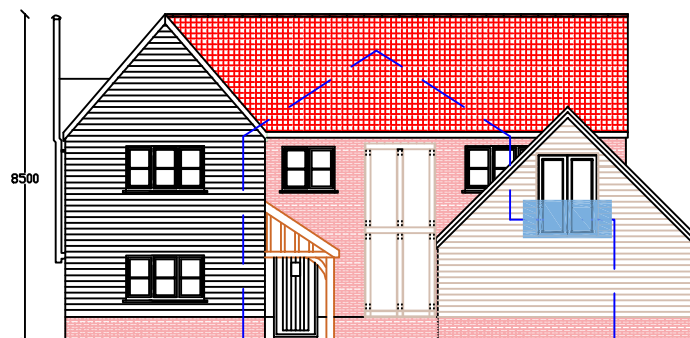


8500

The Stackyard

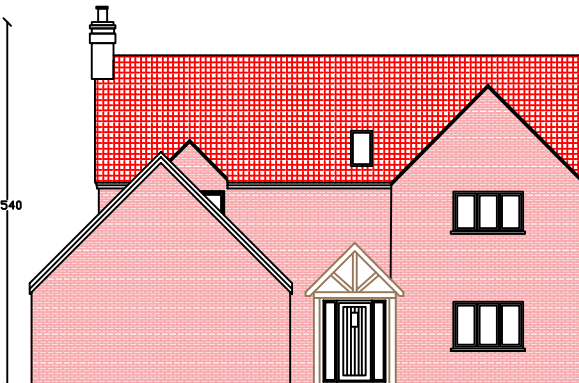

9540

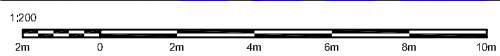

— — — Existing house to be demolished

--	--	--

Date: Revision: Dr:

Drawing Issue: Planning Permission

Project: Highacre

Drawing Title: Street Scene

Scale: 1:200@A3 Drawing Ref: Highacre-06

Revision: BM	Drawn:	Date: June 2022
--------------	--------	-----------------

Highacre
 Sutton-Cum-Granby
 Nottinghamshire
 NG13 9QA