


SITE LOCATION PLAN
AREA 2 HA
SCALE 1:1250 on A4
CENTRE COORDINATES: 401954, 517764

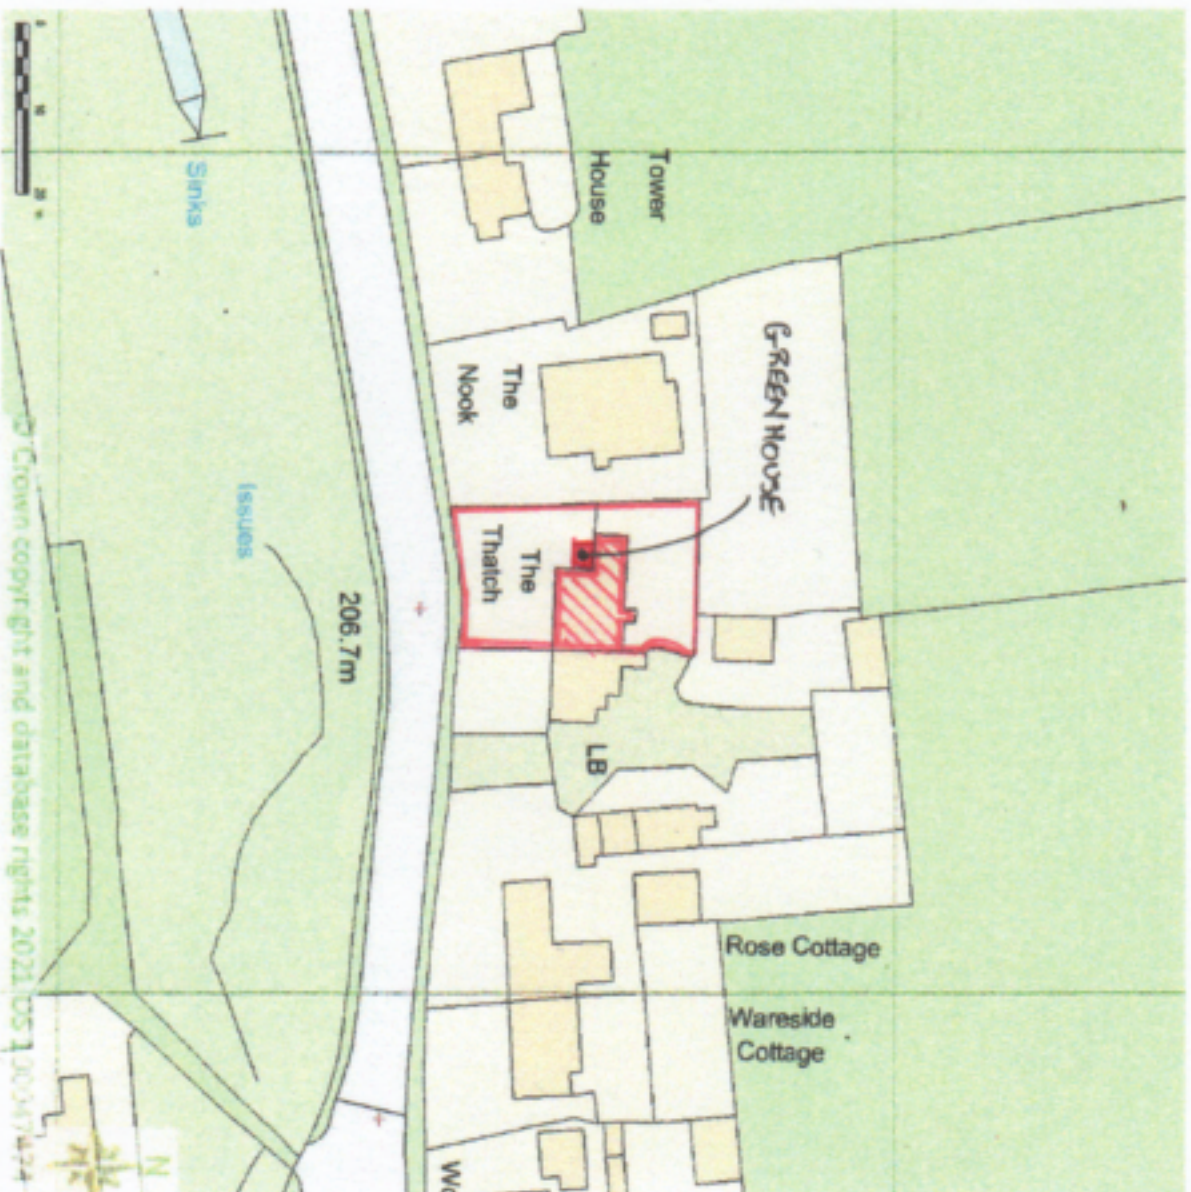

Supplied by Streetwise Maps Ltd
www.streetwise.net
Licence No: 100047474
13/04/2021 12:08

The Thatch, Lartington, Barnard Castle
Replacement of Greenhouse
Planning and Listed Building Application
OS Location Plan
Scale 1:1250 @A4. June 2022
Drawing No. 01/23/2020