


OO4B-AS-PL-O4-O4-2022-O4 READ IN CONJUNCTION WITH DESIGN ACCESS DOCUMENT

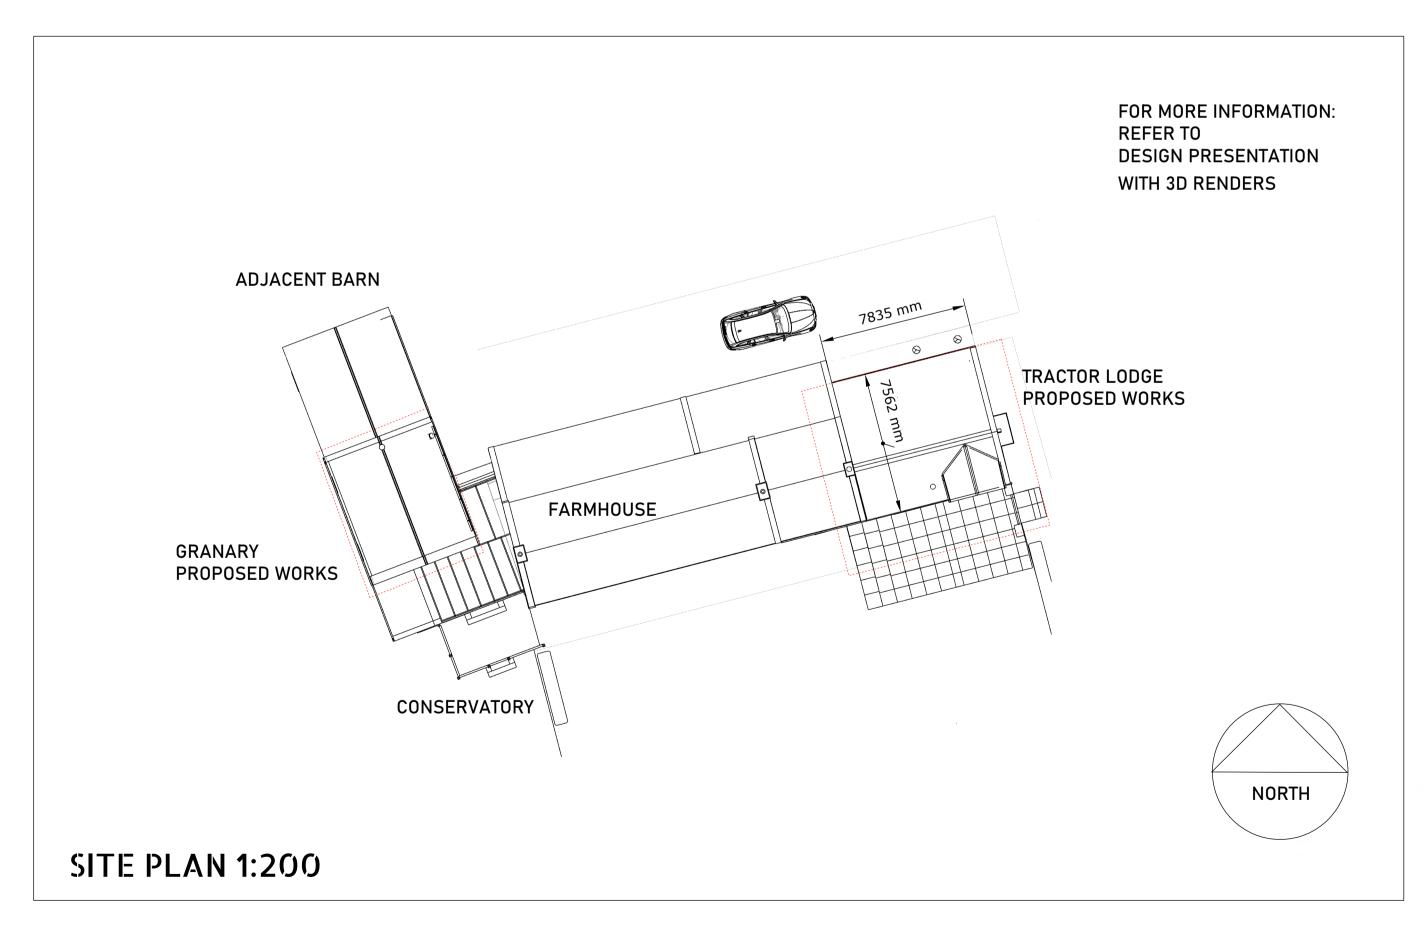

REV. 00 **DORMER WINDOW** PITCHED

DATE APRIL 2022

STATUS: PLANNING

NOTES

**PROPOSED** PROJECT PURPOSE:

CONVERSION OF GRANARY STORE & TRACTOR LODGE TO LIVING ACCOMODATION ON 2 FLOORS

SCALE: **SITE PLAN - 1:200** 

**ELEVATIONS - 1:50** 

IF IN DOUBT: CALL 07513 782517 GRANARY, TRACTOR LODGE **COCKSHOT FARM** LIVING SPACE CONVERSION CLIENT: LEILA GREEN, COCKSHOT **APRIL 2022** REF:004B - B

STRIPP DESIGN 07513 782517