


DRAWINGS - PROPOSED

1. RANDOM LOCAL STONE WALLS
2. CEDAR OR SIBERIAN LARCH TIMBER BOARD CLADDING
3. SLATE ROOF WITH STONE TABLES
4. RAL 7016 GREY ALUMINIUM DOUBLE GLAZED WINDOWS RETAIN AND RE-USE TIMBER COLUMNS AS CLADDING TO STEEL MEZZANINE SUPPORTS
5. NESTING LOCATIONS - 2m+ HIGH LOGSTORE WITH DOORS AND OPEN SLATS
6. WALL MOUNTED HIGH LEVEL NESTING BOX

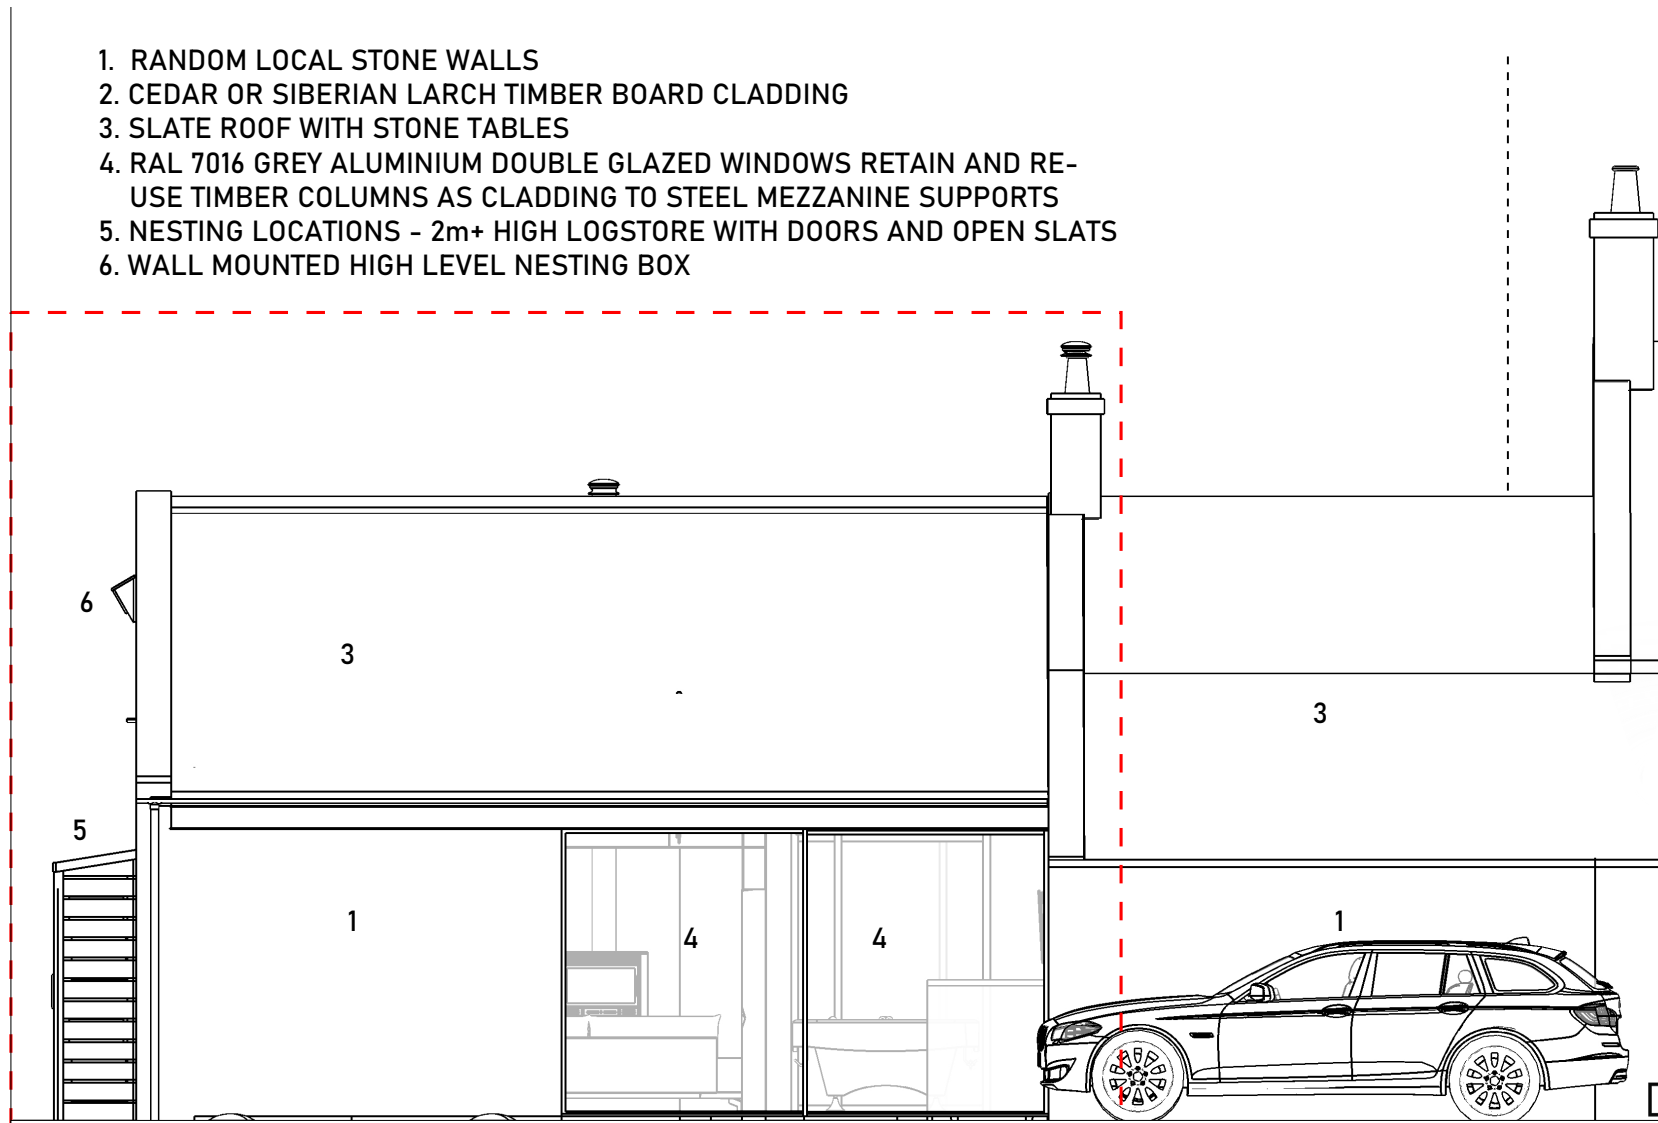

STRIPP

DESIGN

15

07513 782517