


DRAWINGS - EXISTING

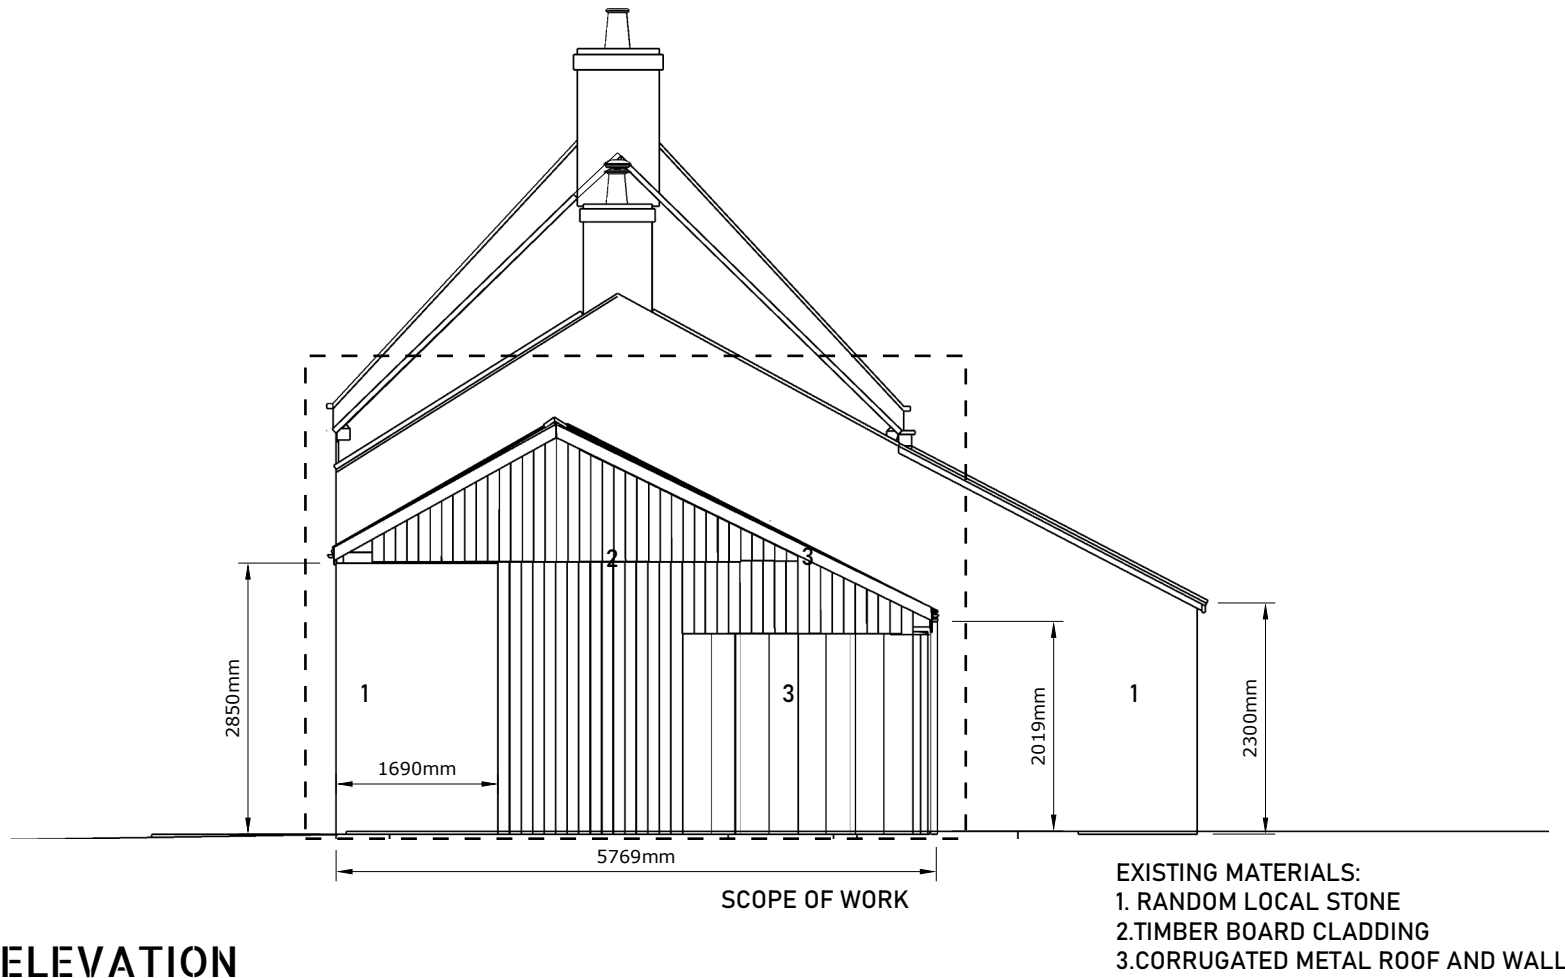

EAST ELEVATION