


DRAWINGS - EXISTING

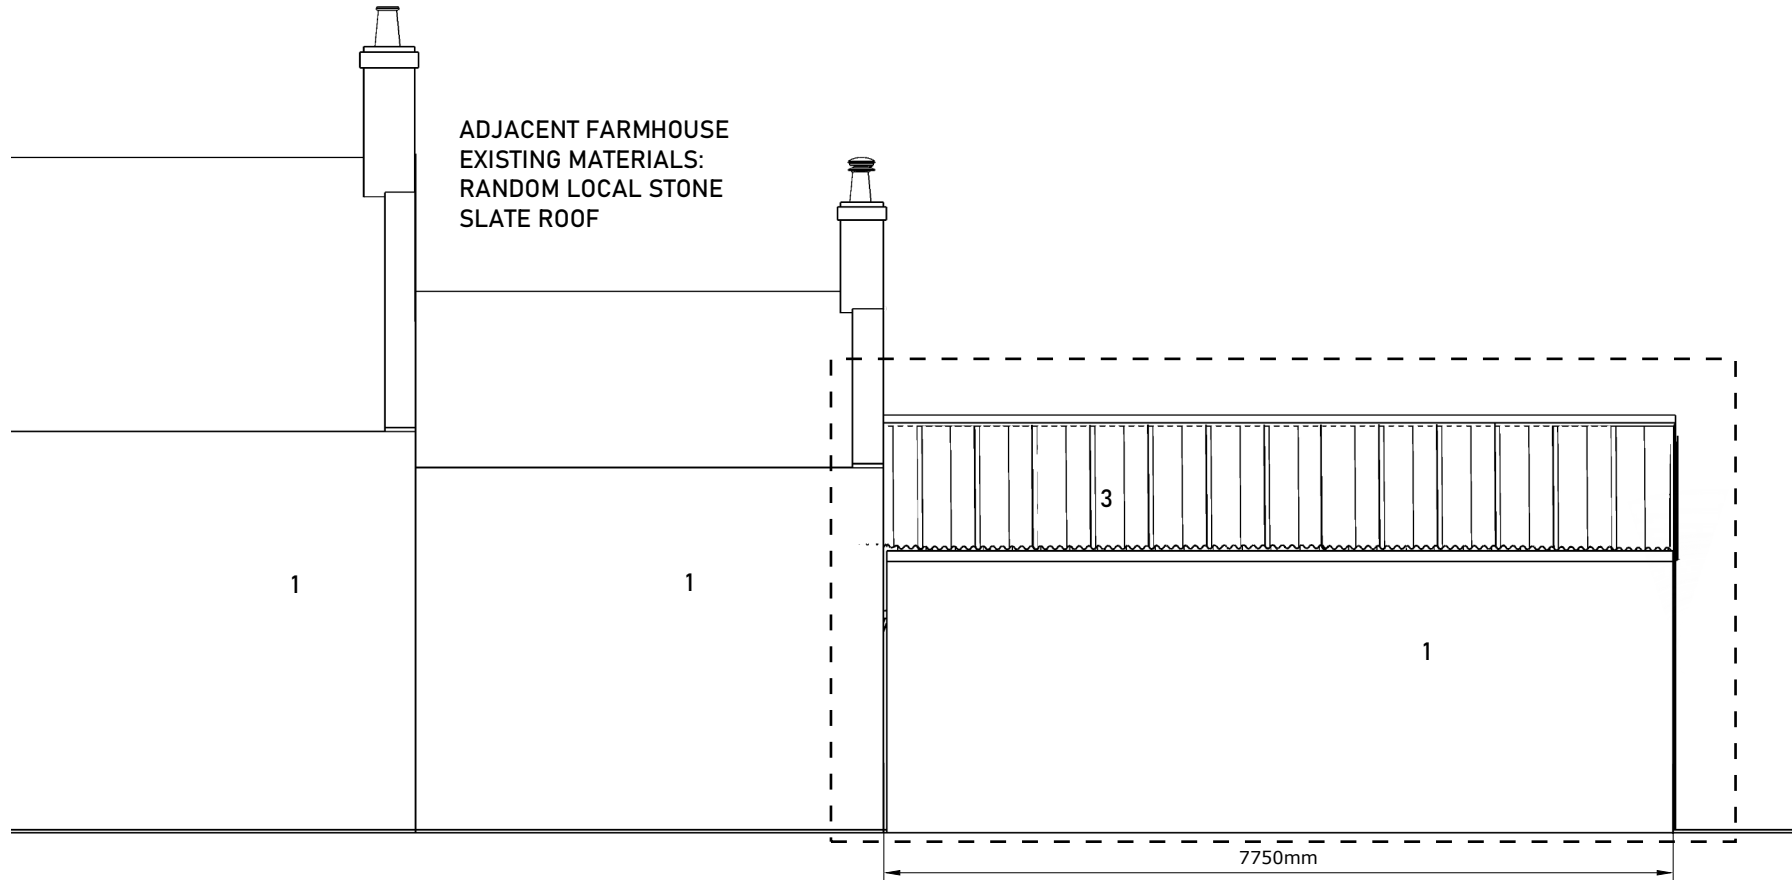

ADJACENT FARMHOUSE
EXISTING MATERIALS:
RANDOM LOCAL STONE
SLATE ROOF

1

1

3

1

7750mm

SCOPE OF WORK

SOUTH ELEVATION

ADJACENT FARMHOUSE:
NO EXTERNAL CHANGES
PROPOSED

EXISTING MATERIALS:
1. RANDOM LOCAL STONE
2. TIMBER BOARD CLADDING
3. CORRUGATED METAL ROOF AND WALL

DESIGN

STRIPP

5

07513 782517