



ALL INTERNAL WALLS SKIM PLASTERED & DECORATED
 NEW INSULATION BETWEEN FLOOR JOISTS
 PLASTER BOARDED CEILING
 SKIMMED & DECORATED BRIGHT WHITE
 ALL EXPOSED BEAMS WORD WORM TREATED CLEANED & DANISH OILED
 NEW CONCEALED ELECTRICS THROUGHOUT
 NEW STRUCTURAL GLASS BALUSTRADE ON STEEL
 STRUCTURE AT BASE AND CORNER IN BURNISHED SEALED FINISH
 OAK TREAD STAIR IN ACCORDANCE WITH ENGINEERS CALCS FOR COLUMNS BELOW
 KITCHEN WITH EXTRACTION THROUGH WALL ALL WINDOW RECESSES MADE GOOD
 NEW 600X600 PORCELAIN R10 SLIP RATED TILE FLOOR EG. ROYAL MOSA XL WETROOM TILED ALL SIDES WITH BUILT IN FLOOR DRAIN & CONCEALED SERVICES AT SHOWER WALL BTW PLY & 120MM WIDE VOID FOR PIPEWORK.
 LED
 OAK SKIRTINGS
 NEW DOUBLE ELECTRICAL SOCKETS AT 1,2,3,4
 NEW CONCEALED LED LIGHTING EG. IGUZZINI BLADE WITHIN CEILING.IP RATED FITTINGS IN BATHROOM & KITCHEN
 SMOKE DETECTION, FD30 DOOR TO KITCHEN

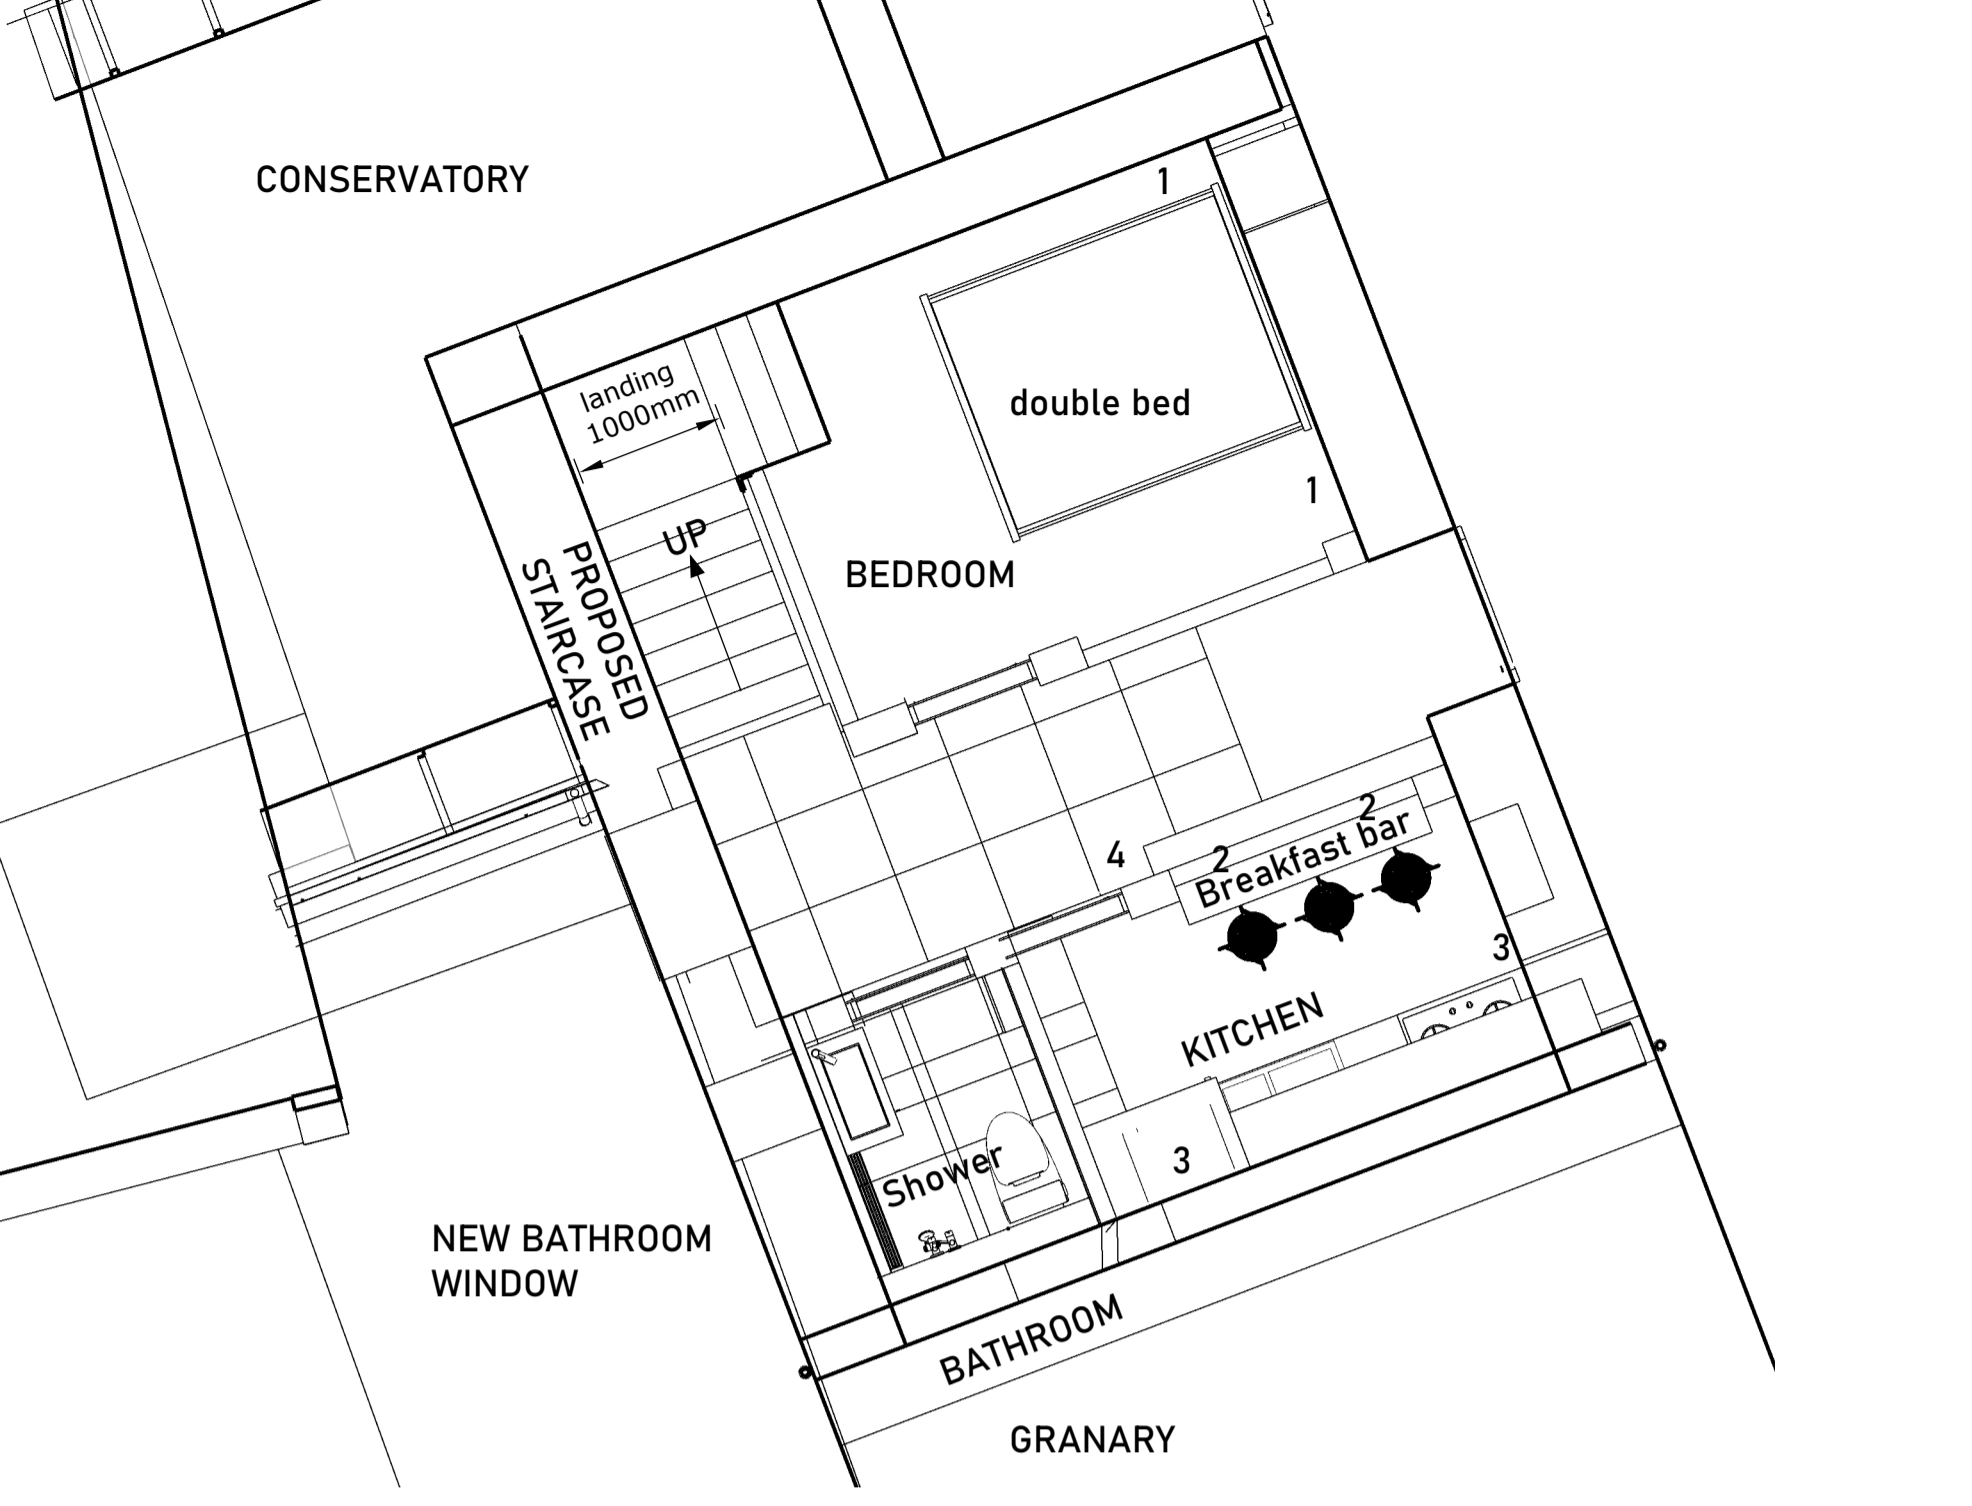


GROUND FLOOR PLAN PROPOSED 1:50

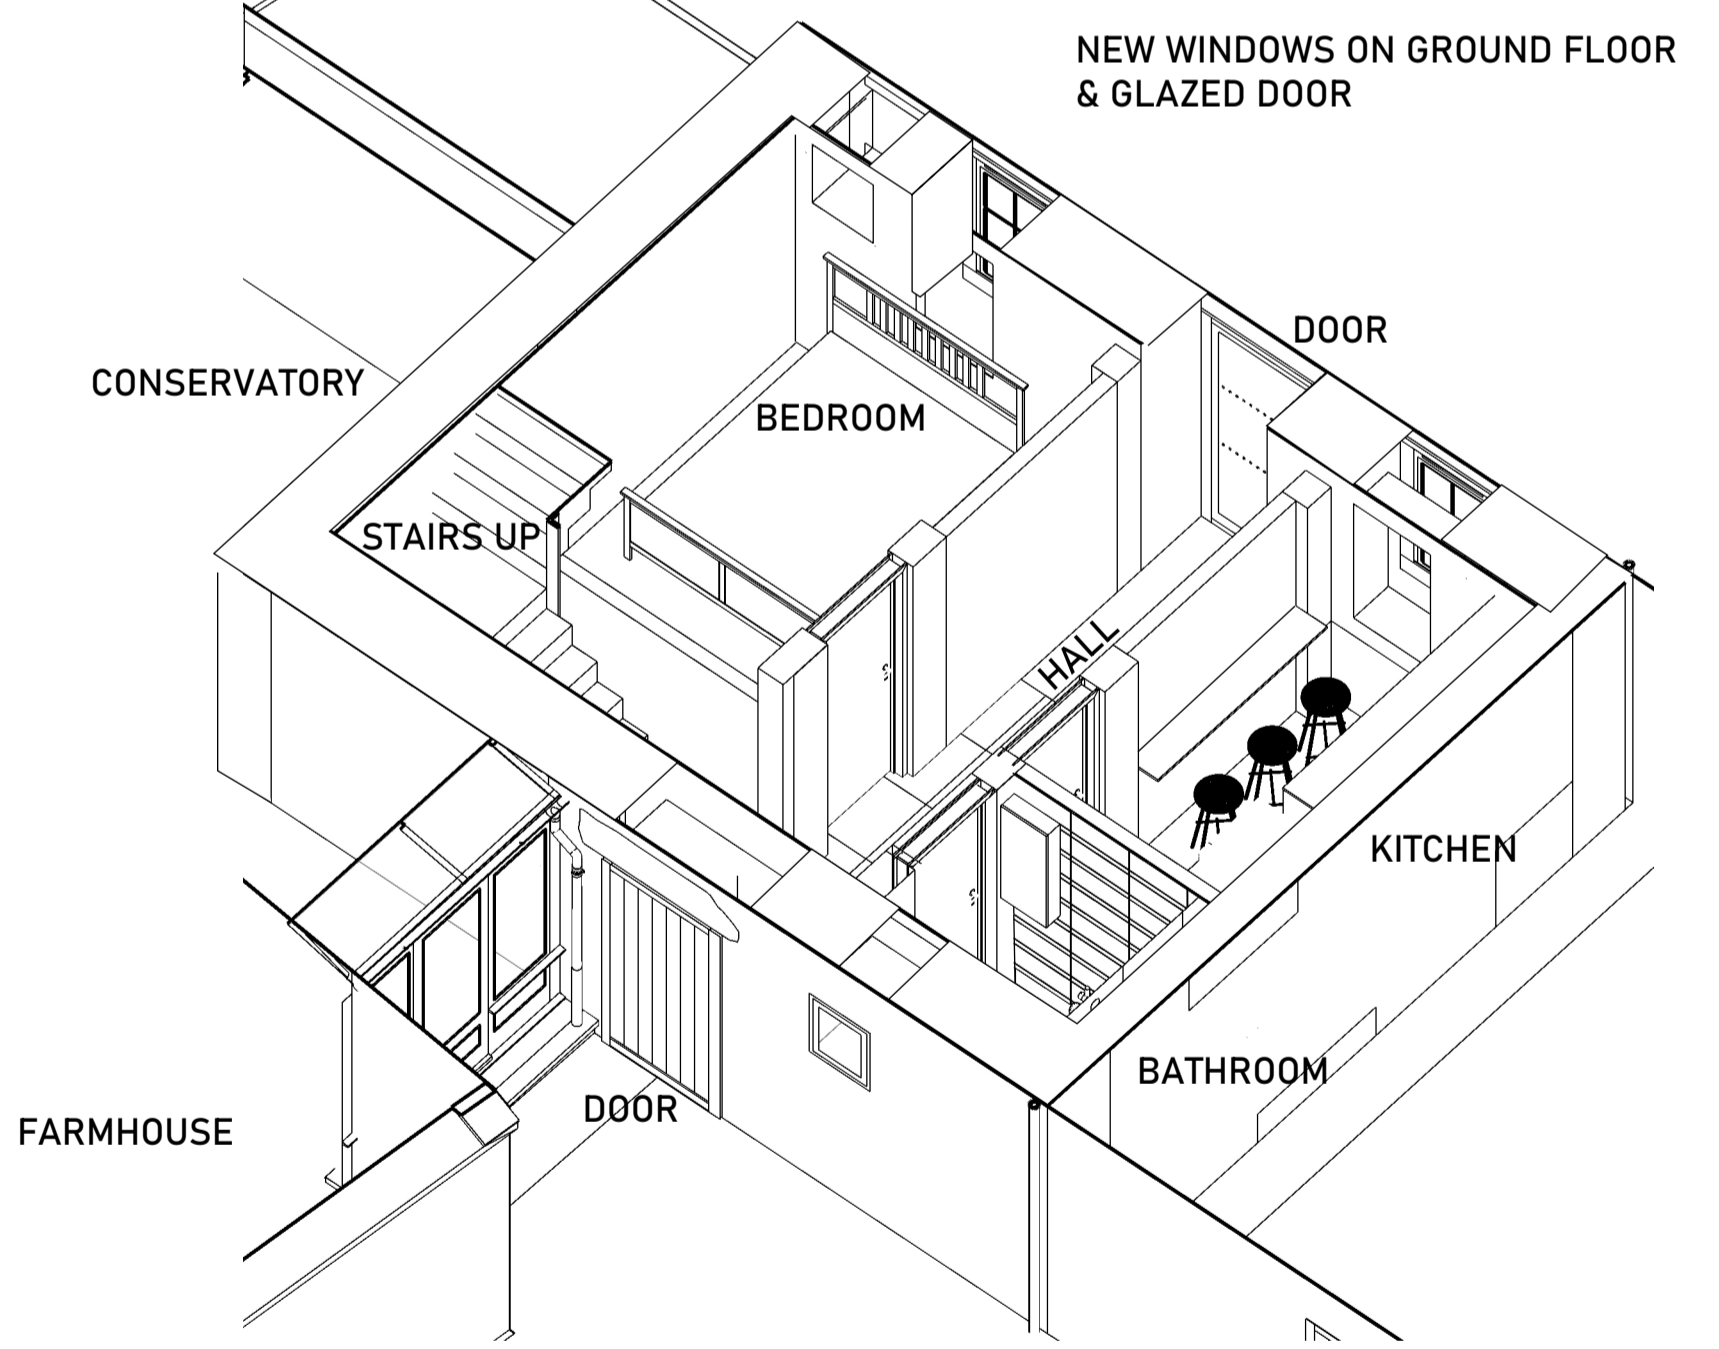

GRANARY GROUND FLOOR AXONOMETRIC 1:50

SCOPE OF WORK

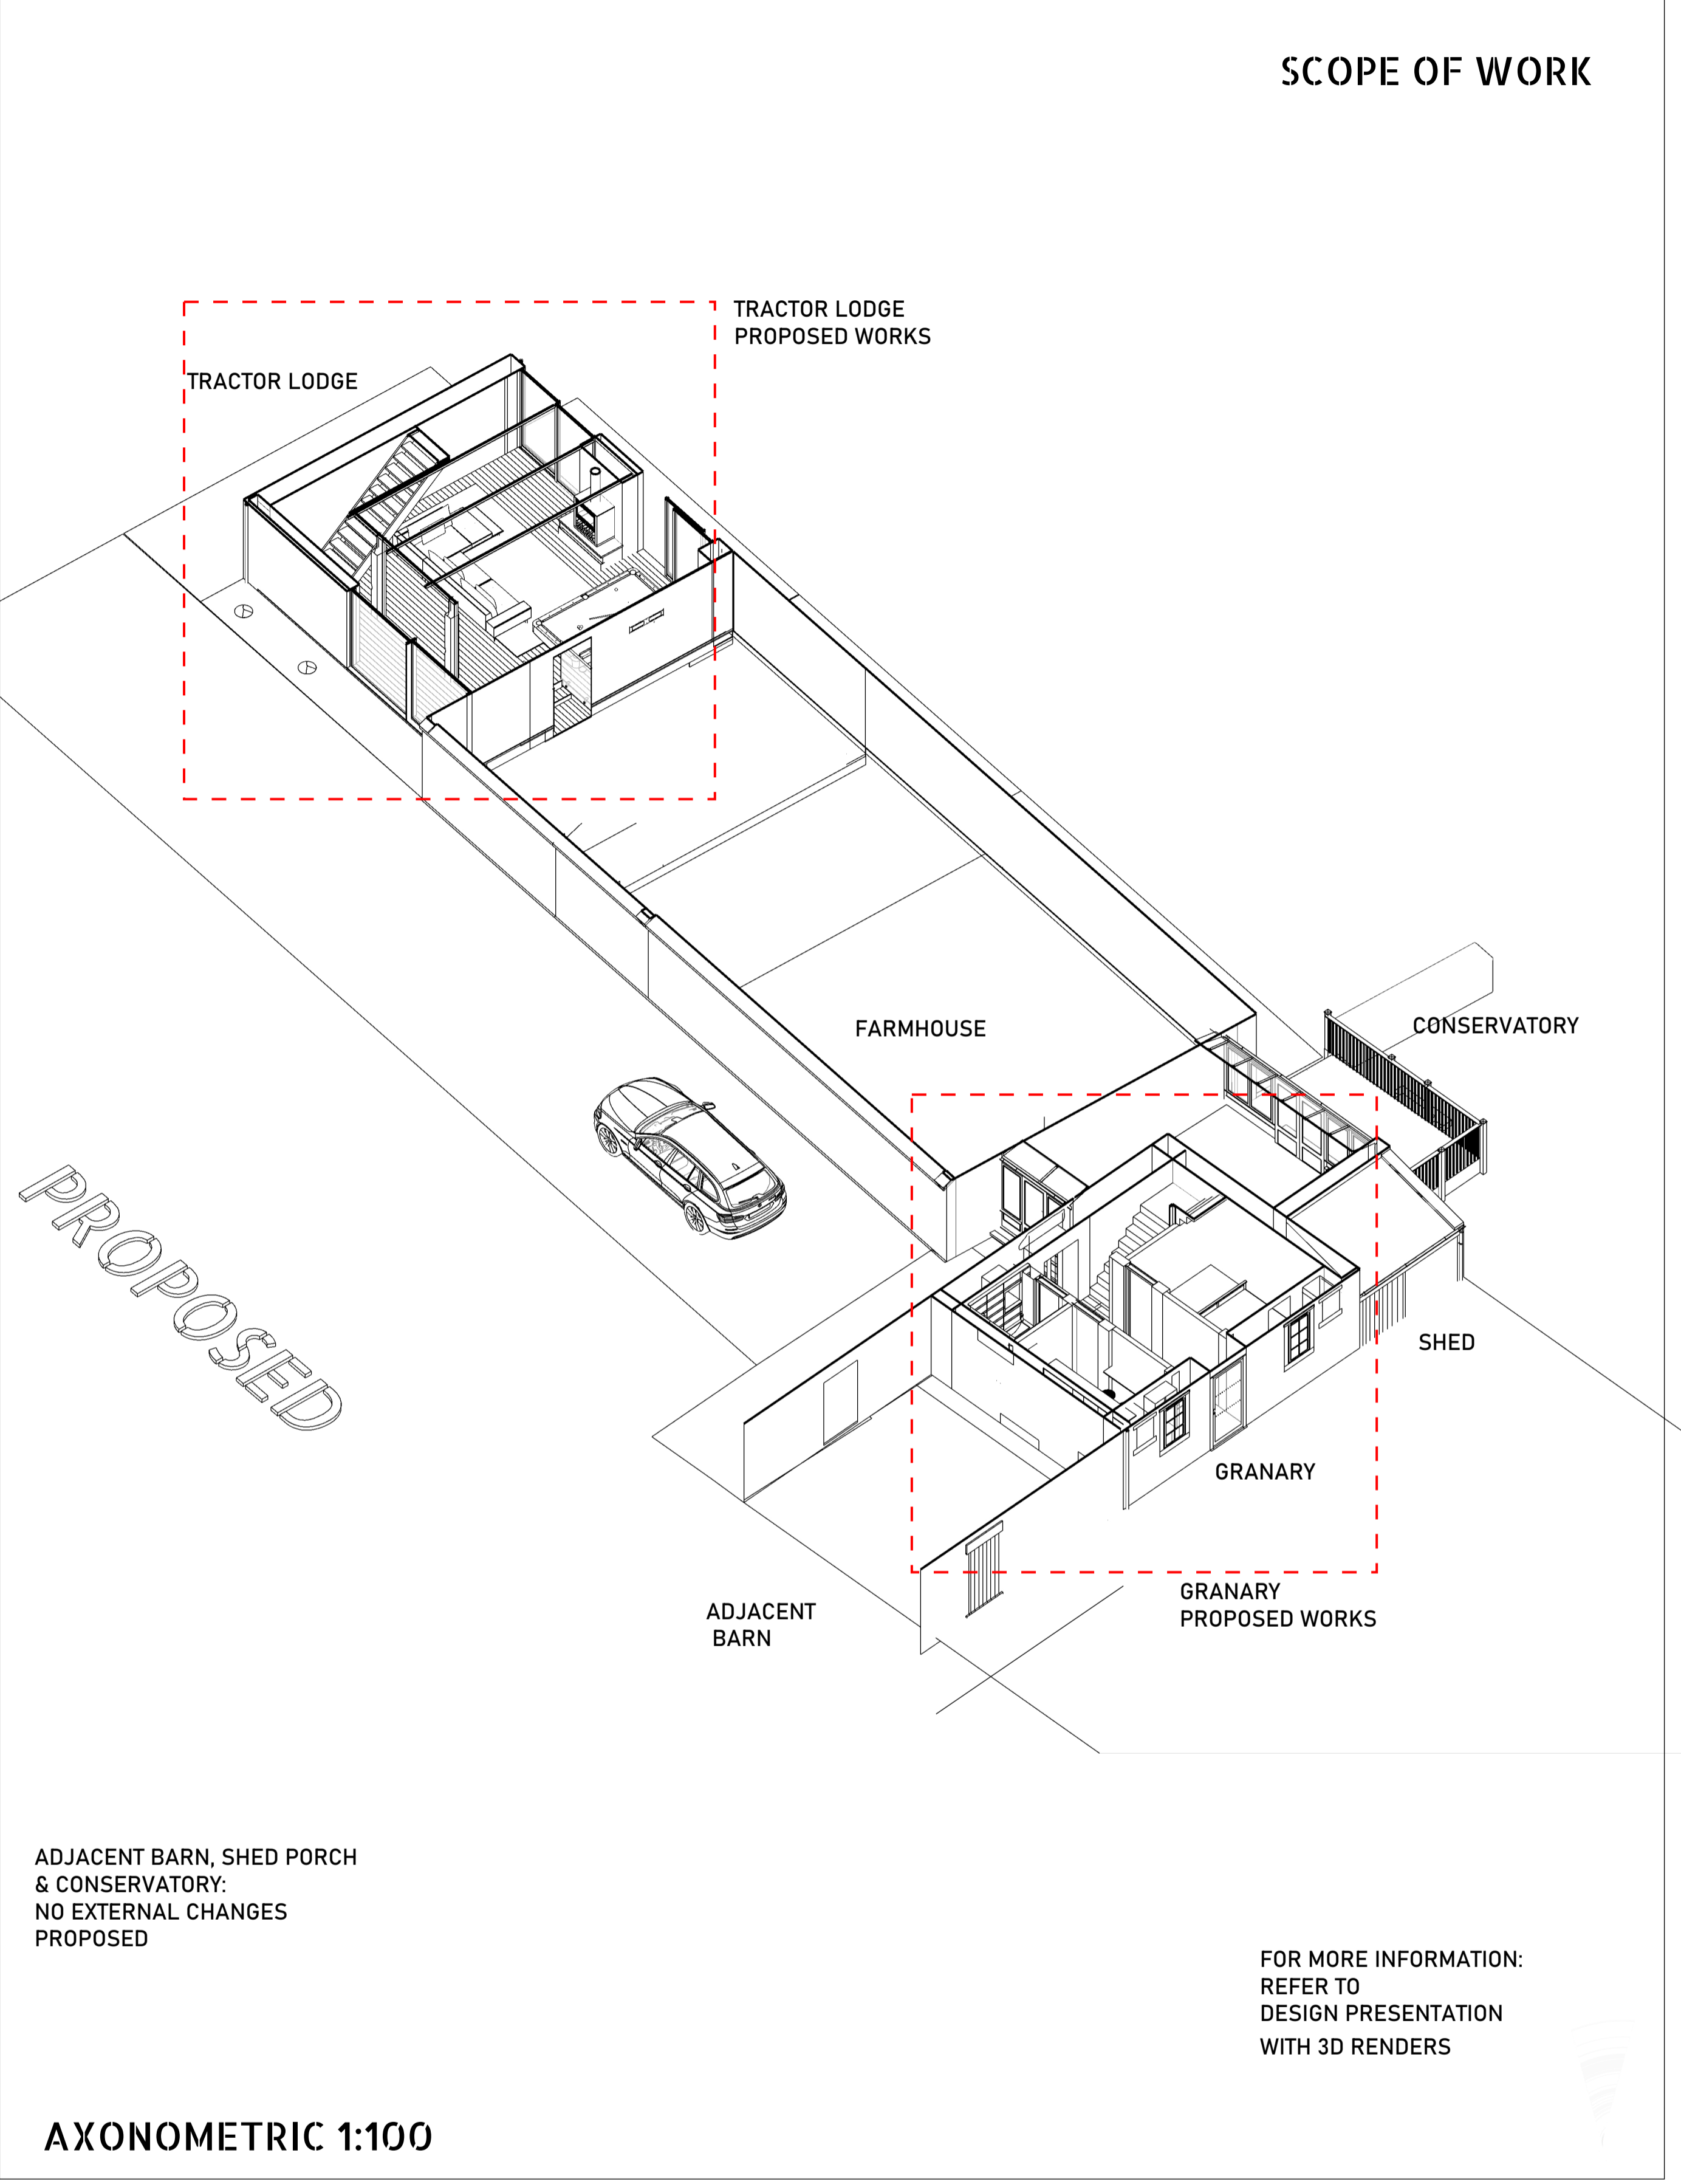

ADJACENT BARN, SHED PORCH & CONSERVATORY:
 NO EXTERNAL CHANGES PROPOSED

FOR MORE INFORMATION:
 REFER TO DESIGN PRESENTATION WITH 3D RENDERS

AXONOMETRIC 1:100

REV. 00	DATE MARCH 2021	STATUS: PLANNING
004B-AS-PL-22-03-2021-02		
READ IN CONJUNCTION WITH DESIGN ACCESS DOCUMENT		

NOTES	PROPOSED
PROJECT PURPOSE: CONVERSION OF GRANARY STORE TO LIVING ACCOMODATION ON 2 FLOORS	

SCALE: SITE PLAN - 1:200 ELEVATIONS - 1:50
IF IN DOUBT: CALL 01669 621538

GRANARY, COCKSHOT FARM LIVING ACCOMODATION CLIENT: LEILA GREEN, COCKSHOT MARCH 2021 REF:004B

