
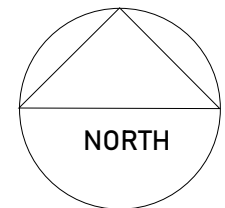


DRAWINGS - PROPOSED

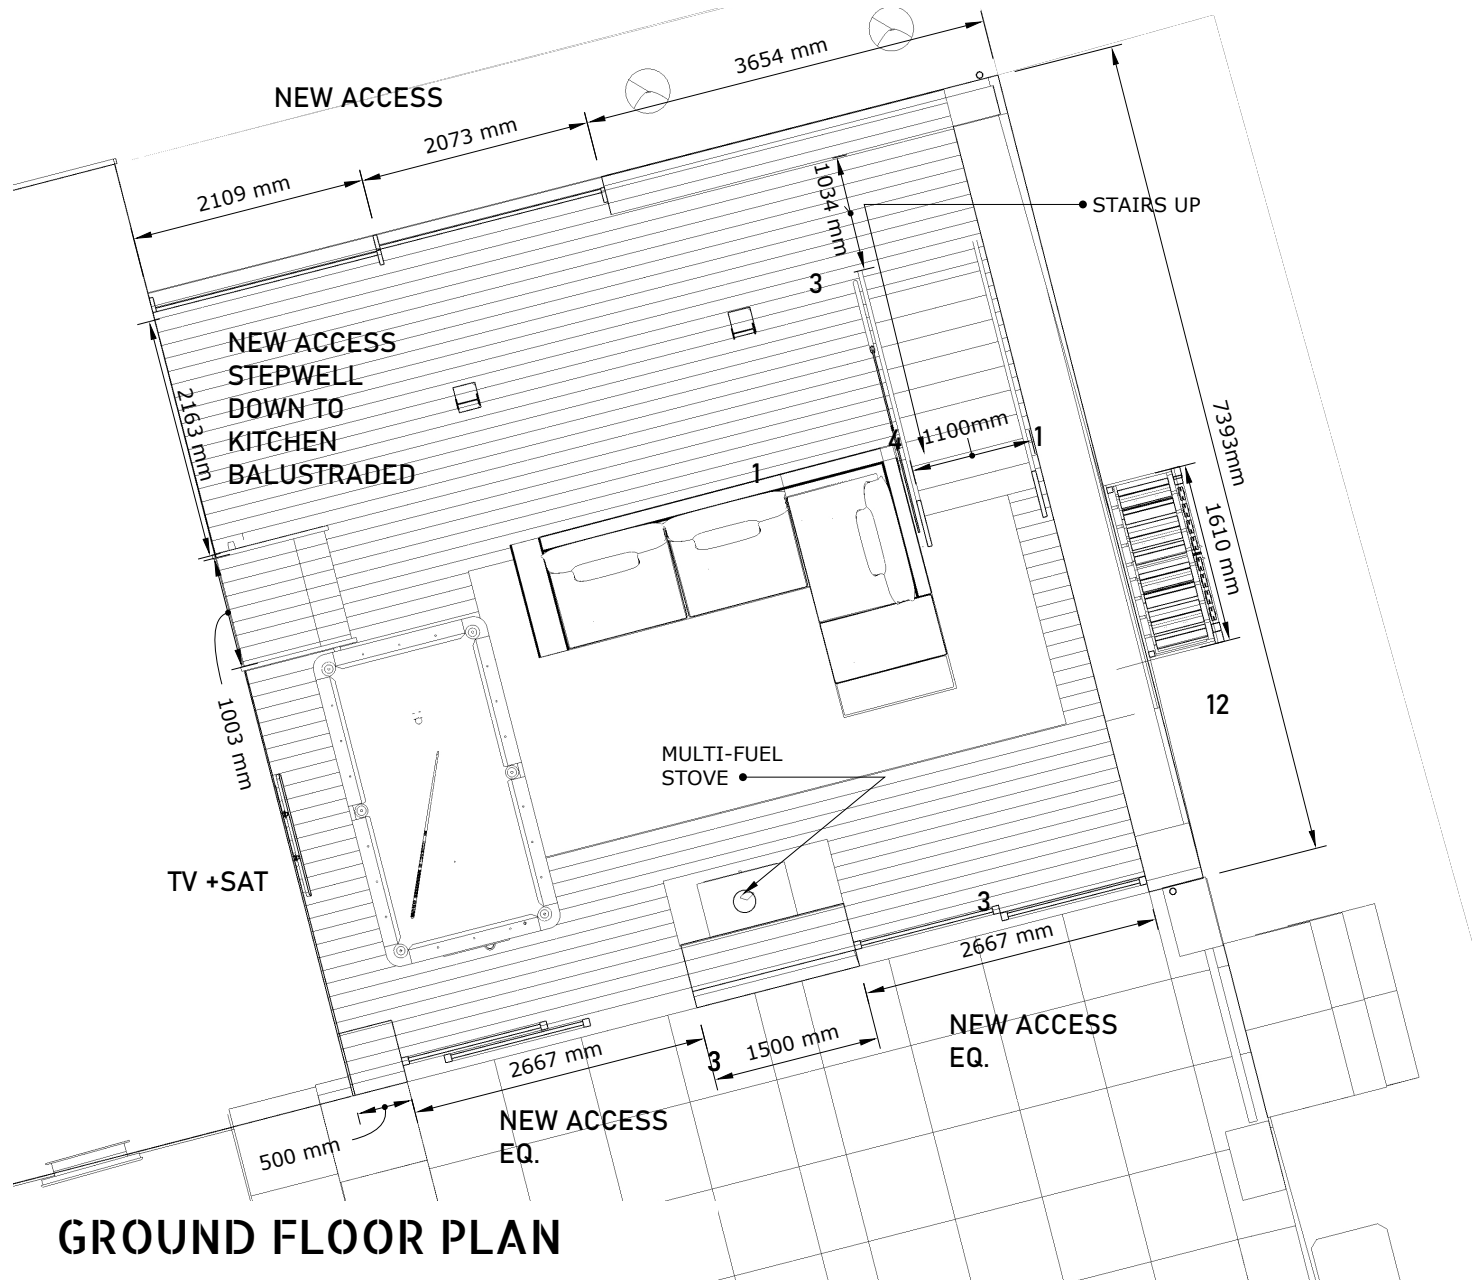

GROUND FLOOR PLAN