



PROJECT NOTES

Height to Panels: 600 mm
 Panel Pitch: 23°
 Ramming Depth: 1800mm

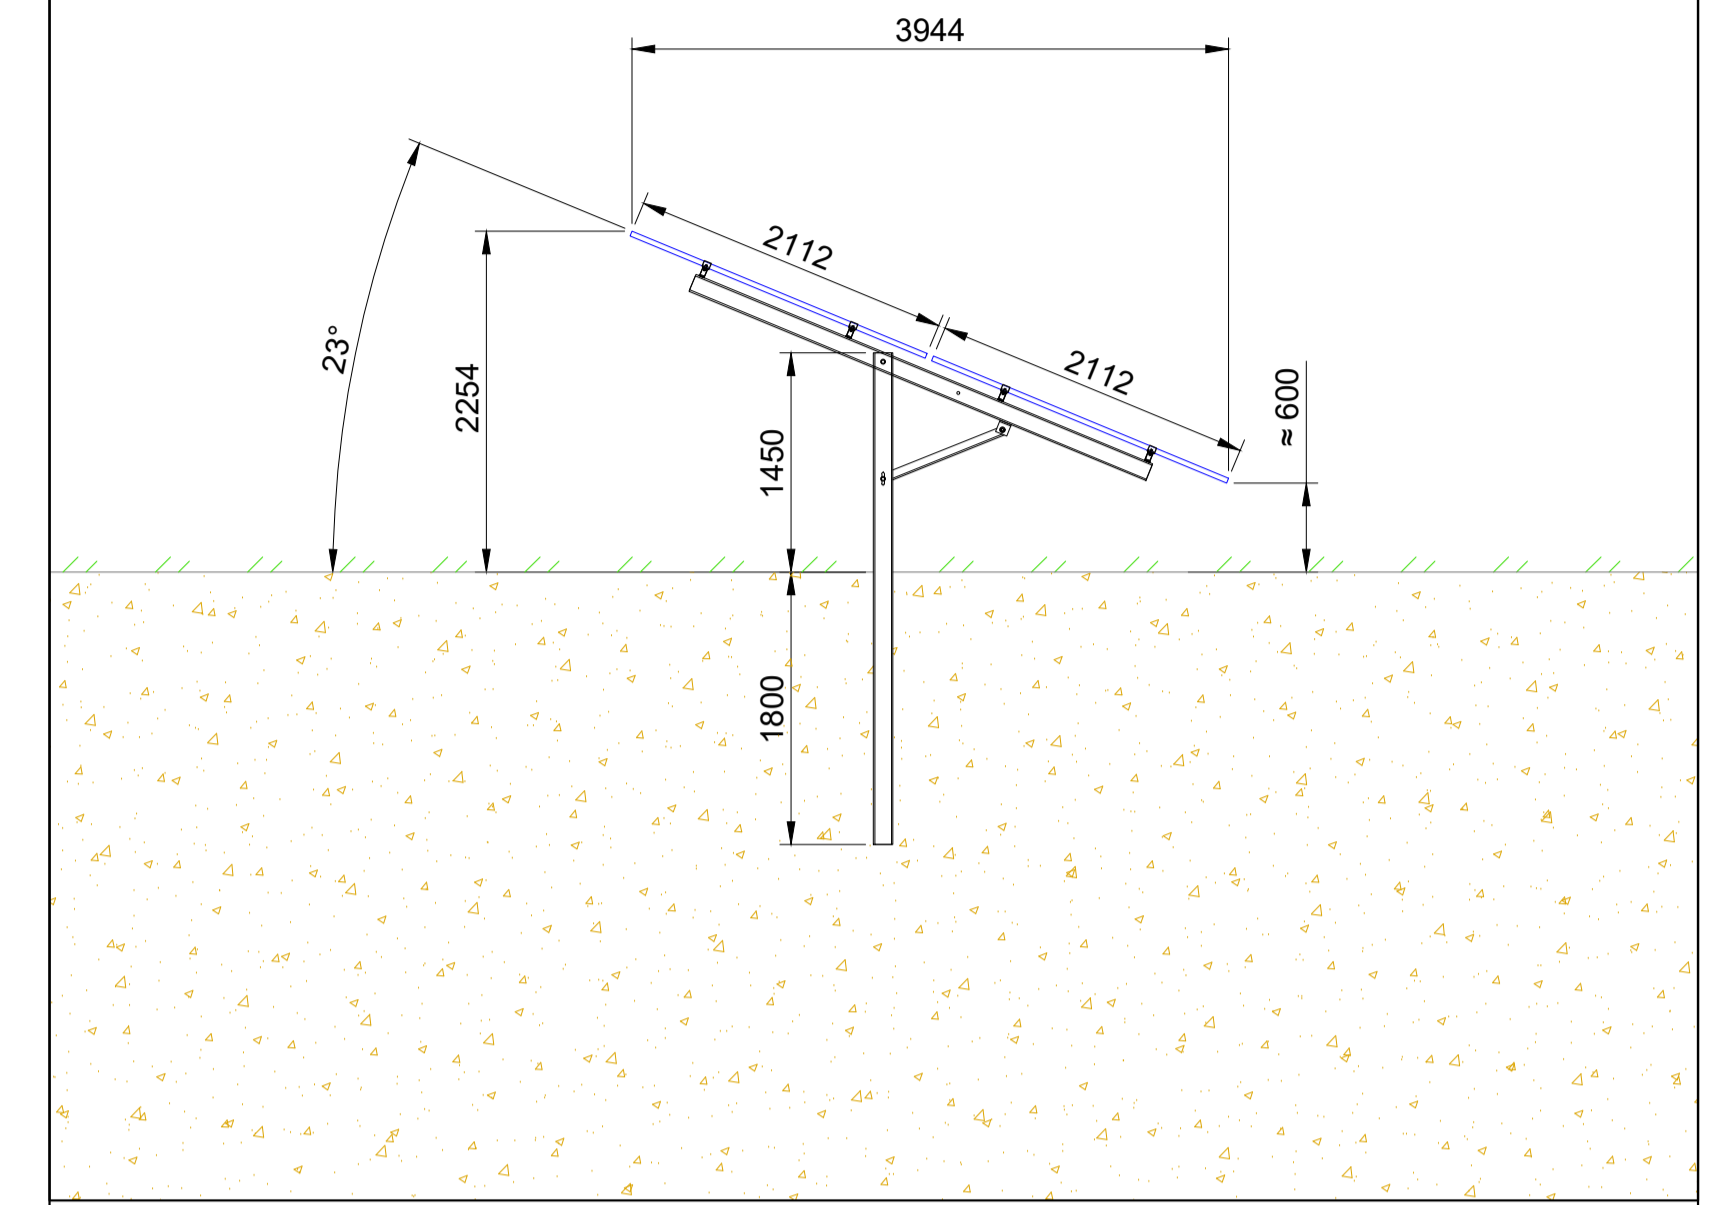

Single Table Side Elevation
 Typical Table Dimensions
 Scale 1 : 50

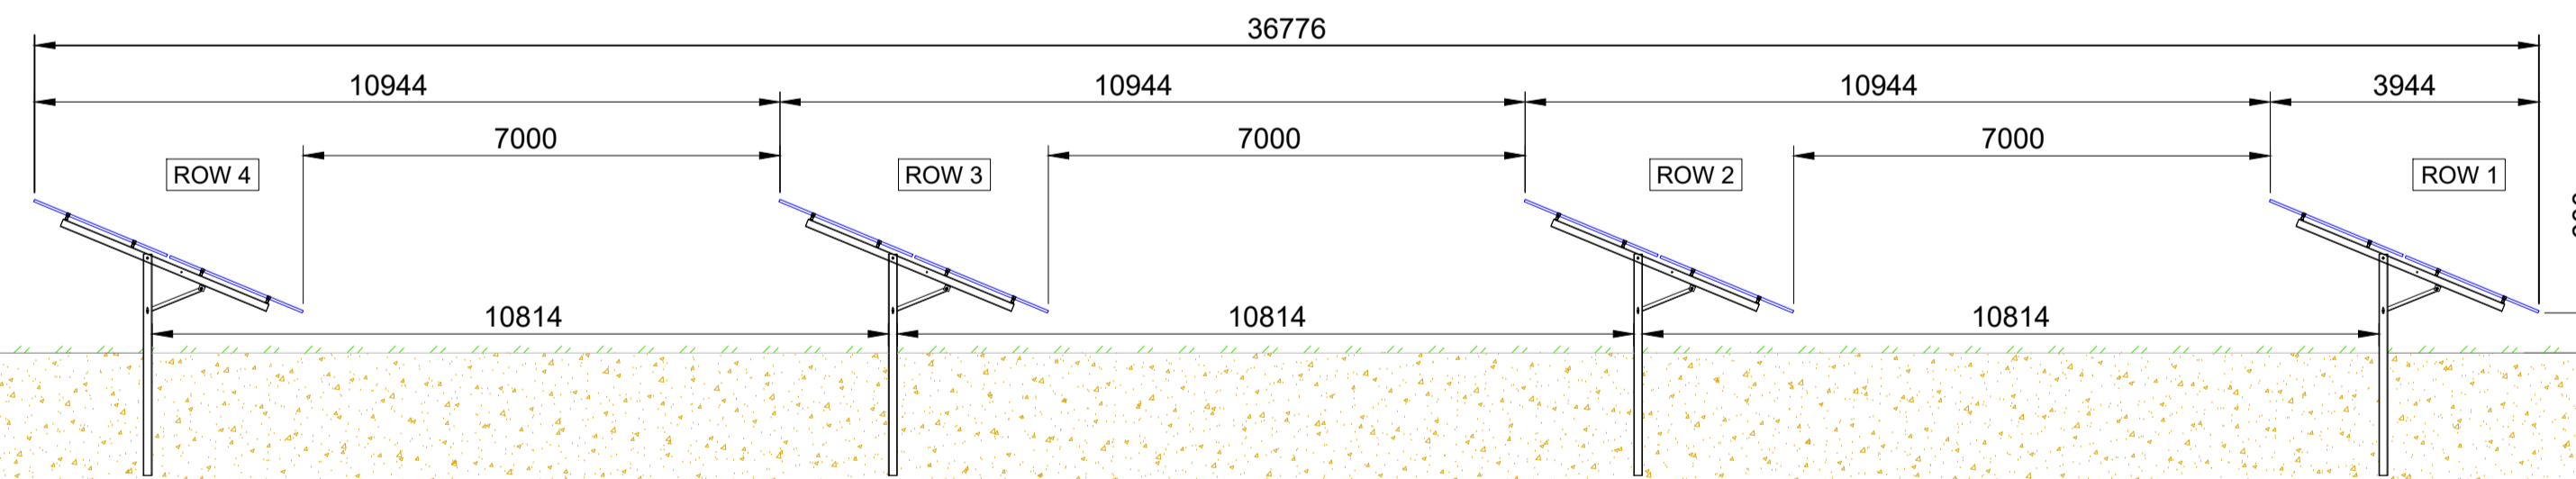

0 1 2m

REV	DATE	DESCRIPTION	BY
1	2020/02/01	Issue for Approval	LM
2	07/01/2022	Update to 600mm	LM
3	20/02/2022	Add Table Base	LM
4	07/02/2022	Change Drawing Scale	LM
5	-	-	-
6	-	-	-
7	-	-	-

Total Install Capacity:
 2214 x 450W = 996.3kWp

SYSTEM INFORMATION

Equipment	Manufacturer	Model
Module	JA	JAM72520 450/MR
Inverter	Huawei	7 x 100KTL
Mounting System	Alumero	Landscape 2.2

Client	J & A Smales
Address	Manor Farm, Burton Pidsea, Hull, HU12 9DJ
Drawing	Left Side Elevation
Drawn by:	LM
Checked by:	MP
Scale	1 : 100 @ A1
Drawing No.	Q52063_003
Status	Proposed

BeBa Energy UK Ltd
 Unit 11, Sovereign Park,
 Cleveland Way,
 Hemel Hempstead,
 Hertfordshire,
 HP2 7DA
 Tel: 0144 2220 100
 Email: info@beba-energy.co.uk
 www.beba-energy.co.uk

COPYRIGHT: ALL RIGHTS RESERVED. THIS DRAWING MUST NOT BE REPRODUCED WITHOUT PERMISSION FROM BEBA ENERGY UK LTD. DO NOT SCALE FROM THIS DRAWING. USE FIGURED DIMENSIONS ONLY. ALL DIMENSIONS MUST BE CHECKED ON SITE PRIOR TO STARTING WORK. ANY DISCREPANCIES TO BE REPORTED TO BEBA ENERGY UK LTD.