

Location Plan Scale 1:1250


Rev	Date	Description

FLUENT
ARCHITECTURAL DESIGN SERVICES


69-71 WINDMILL ROAD, SUNBURY,
MIDDLESEX, TW16 7DT
TEL: 0800 0438838
E-MAIL: INFO@FLUENT-ADS.CO.UK
WEB: FLUENT-ADS.CO.UK

47 Wallace Fields, Epsom

Approved Existing & Proposed Site Layouts & Location Plan

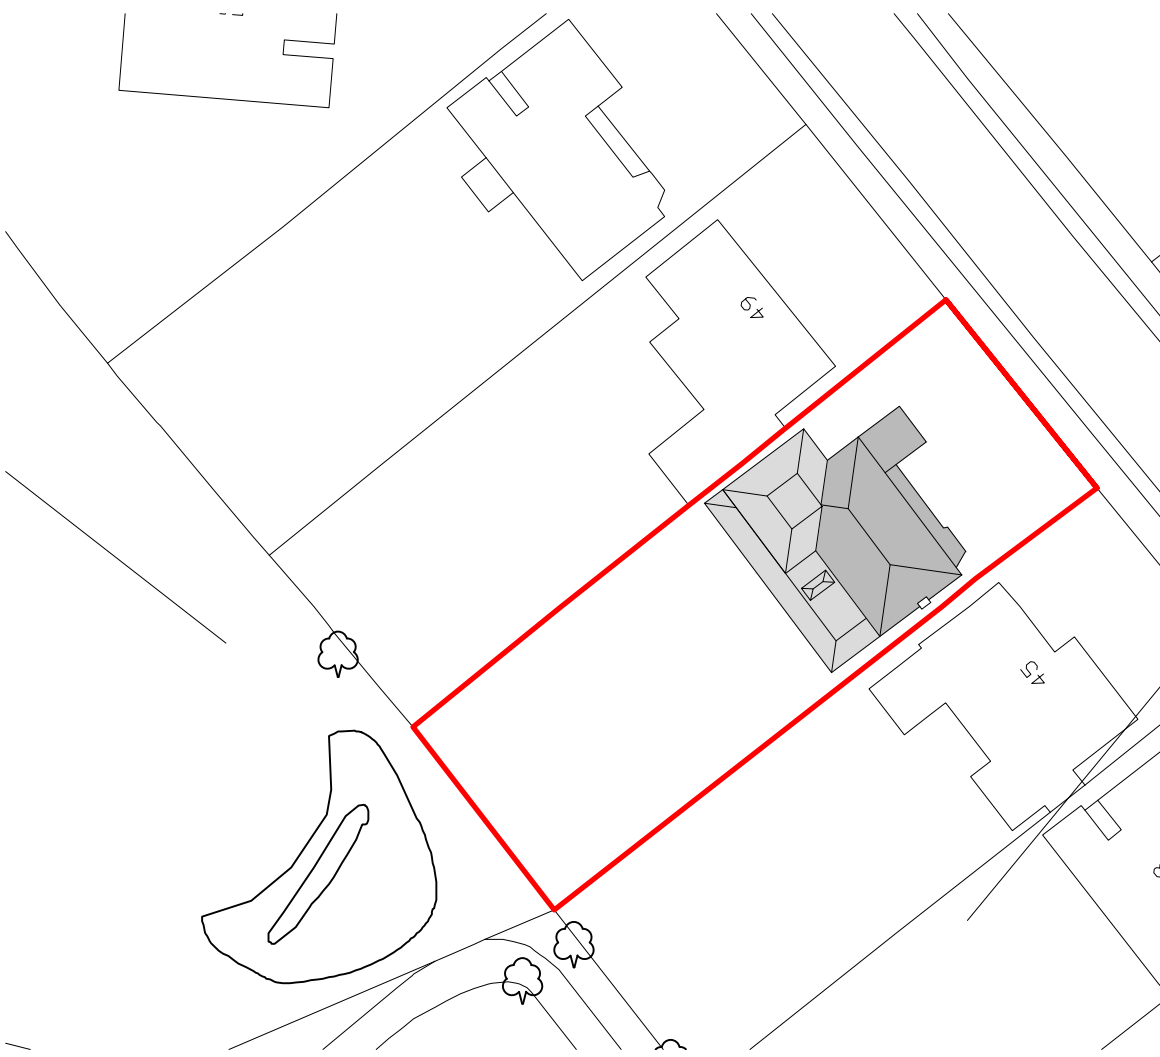

Proposed Site Layout Scale 1:500

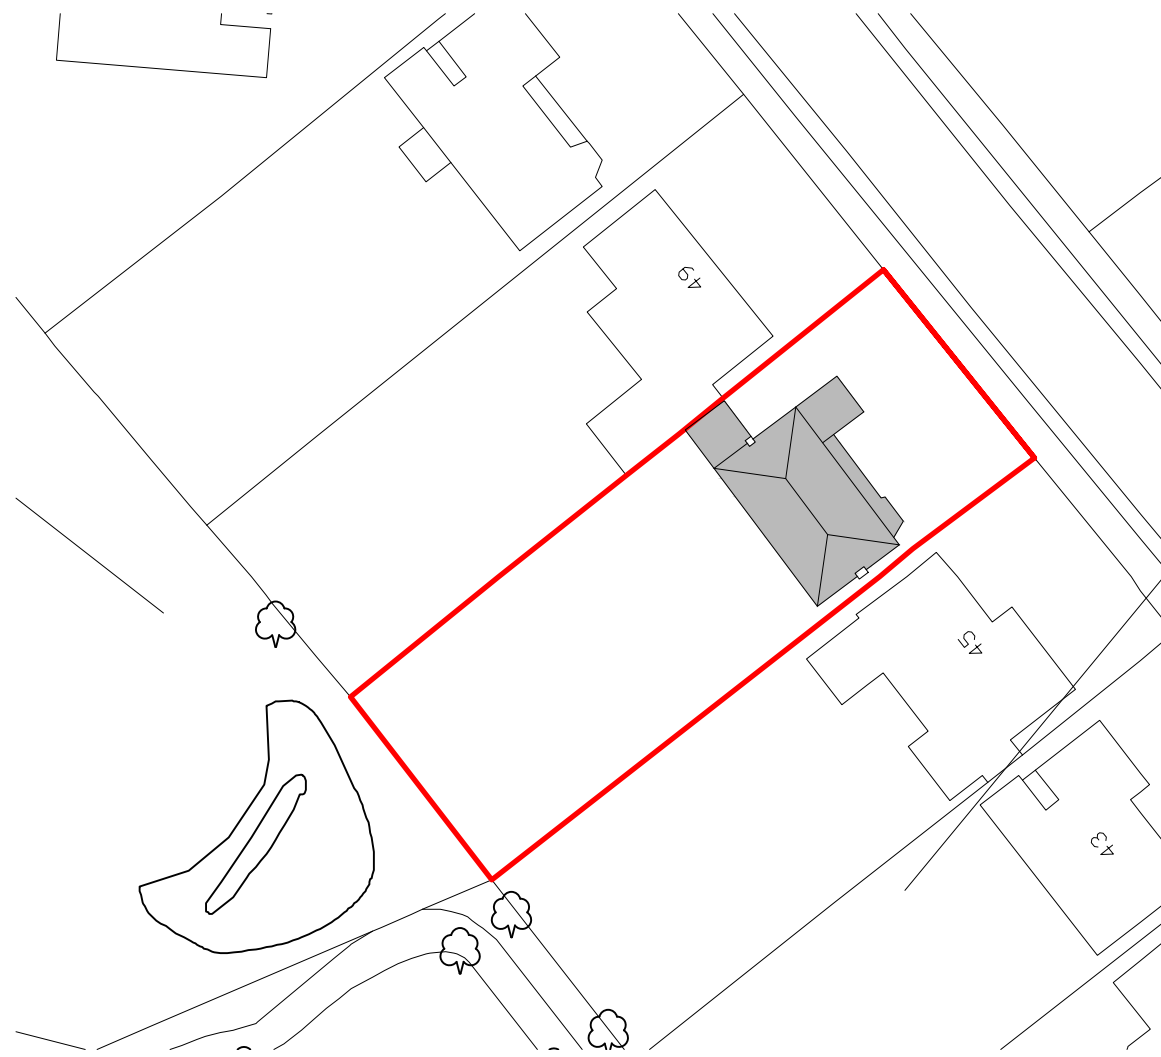

Existing Site Layout Scale 1:500

Scale 1:500 @ A3	Dwg No. FLU.1557.01
Date 17.08.2021	Rev B
Drawn MV	