



ORCHARD WAY
 BARNHAM BROOM
 REVISED POSITION AND ORIENTATION
 OF NEW STEEL FRAMED BUILDING

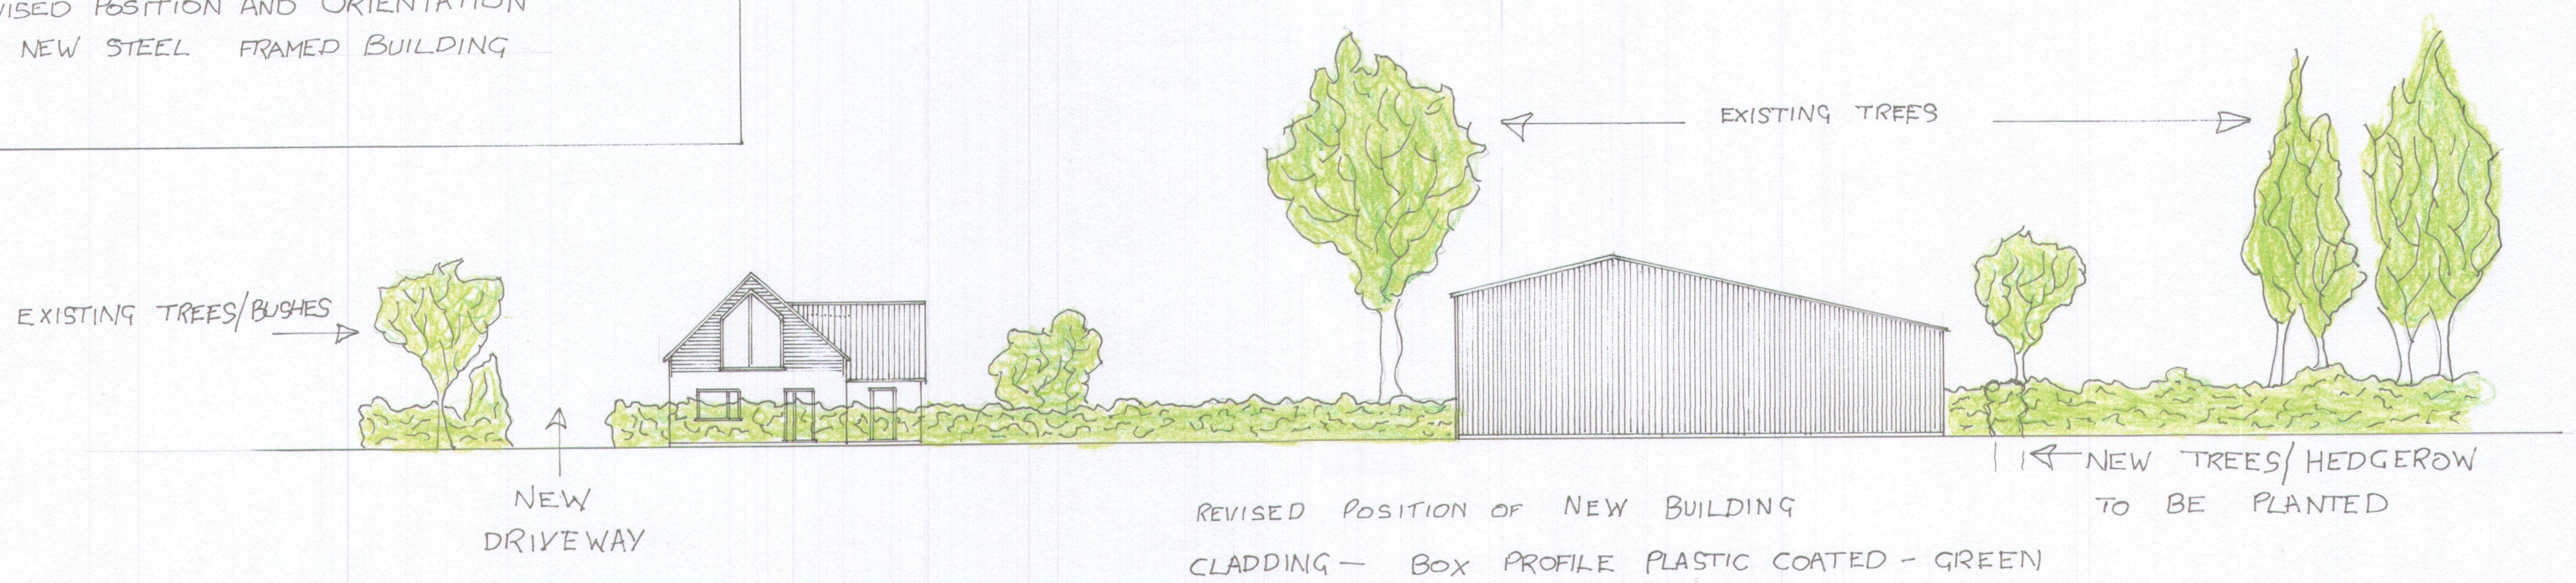

SOUTH

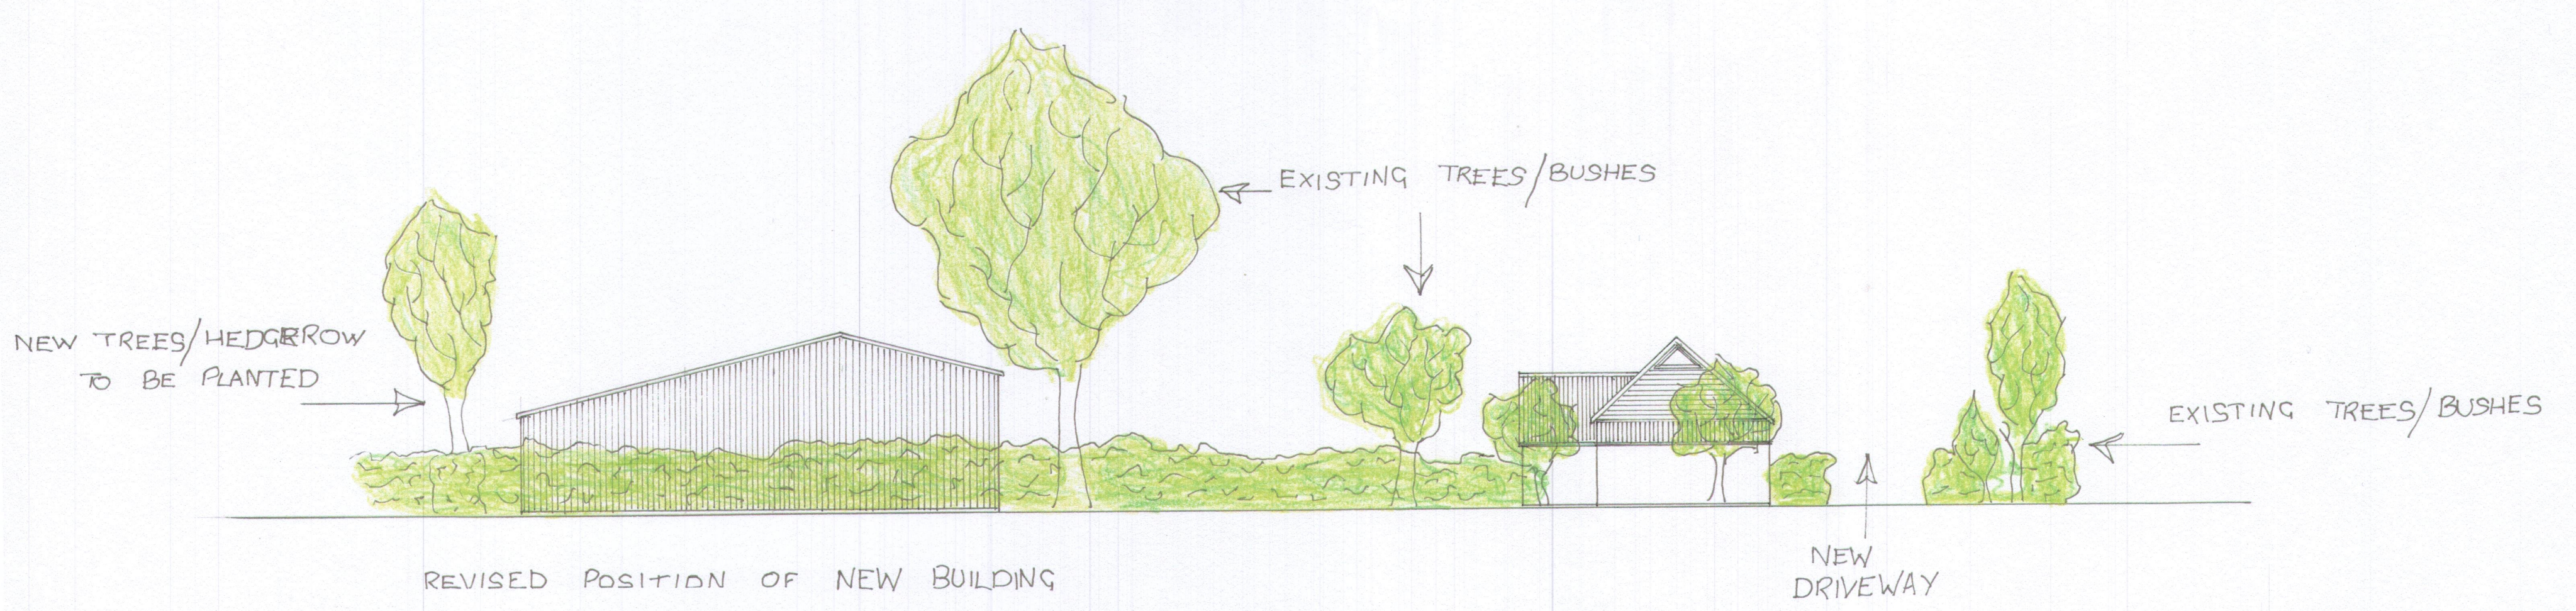

NORTH

SCALE 1:200