



ORCHARD WAY
BARNHAM BROOM
REVISED POSITION AND ORIENTATION
OF NEW STEEL FRAMED BUILDING

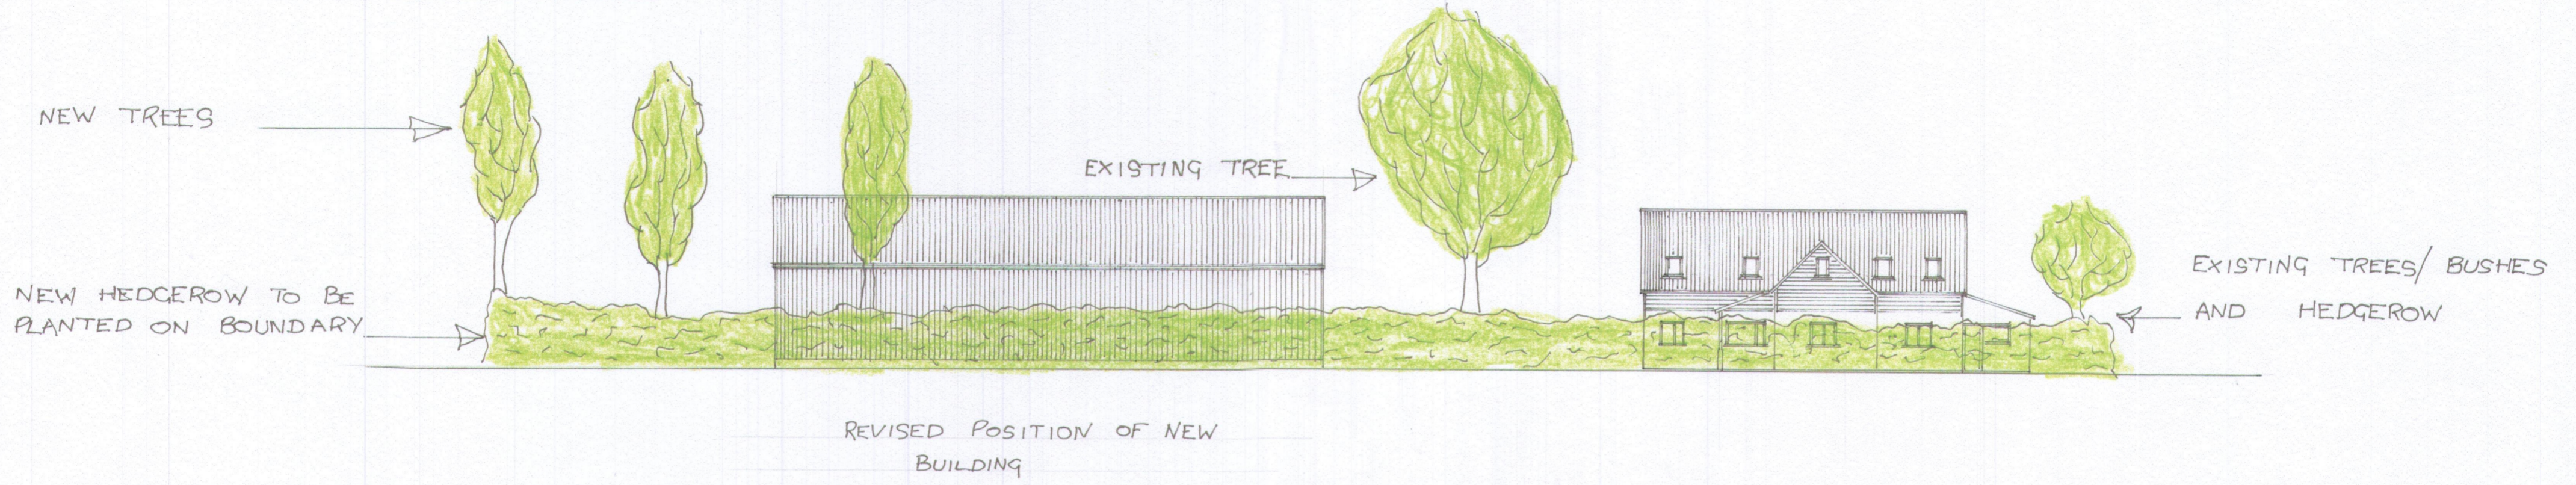

EAST

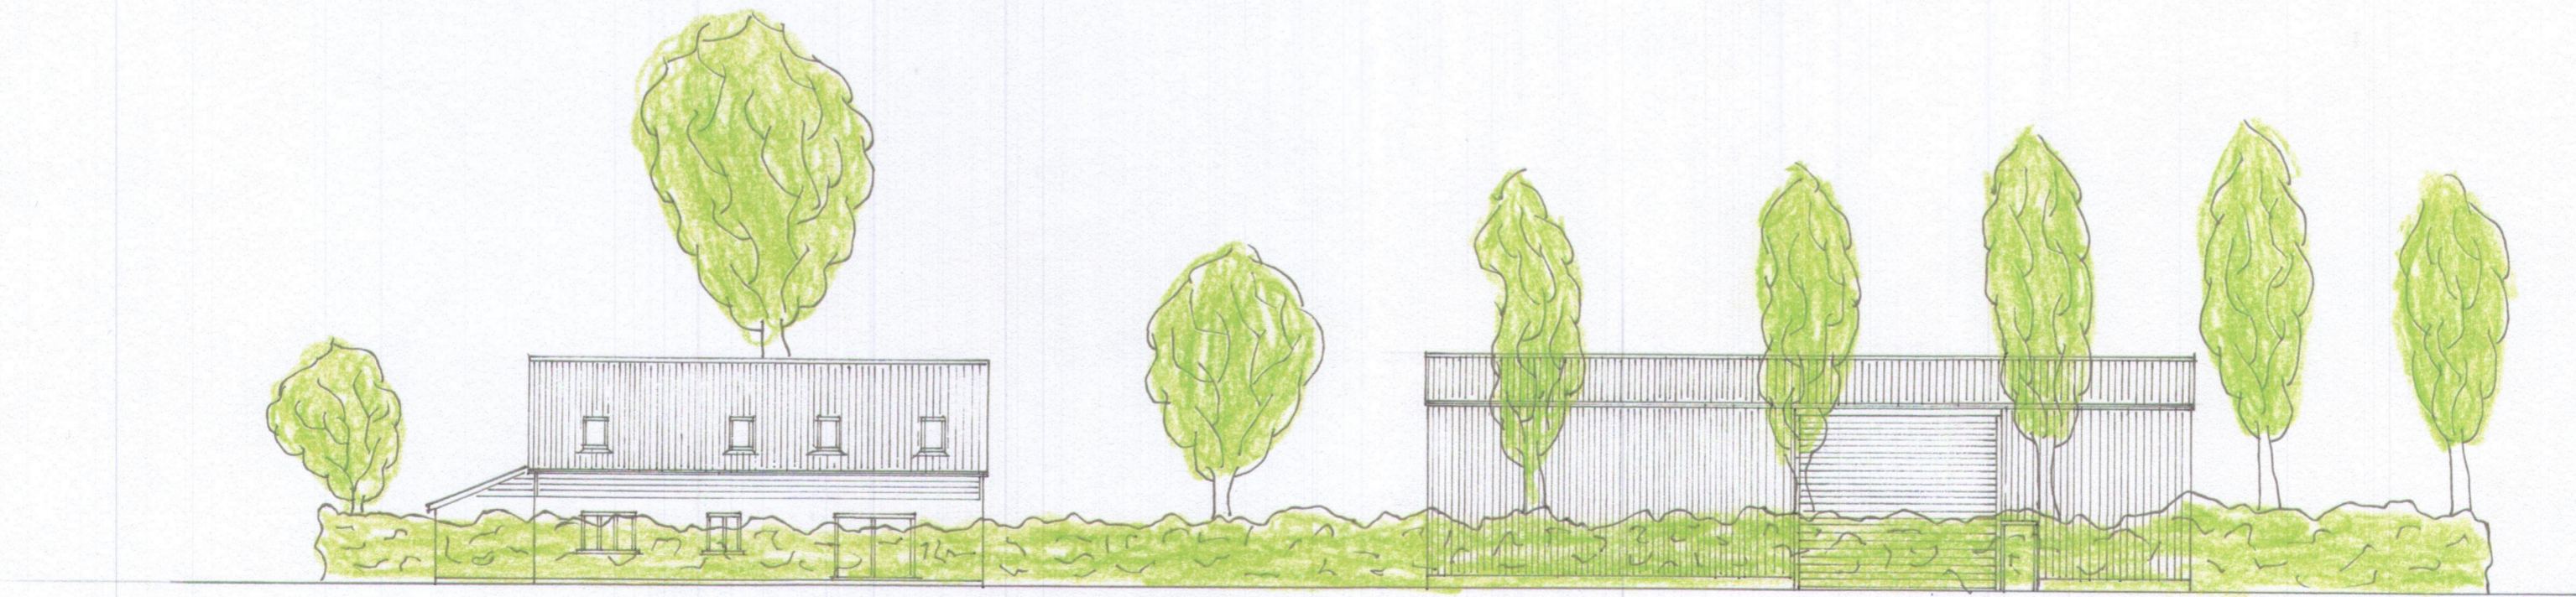

SCALE 1:200