

DO NOT SCALE FROM THIS DRAWING.  
ALL DIMENSIONS TO BE CHECKED ON SITE.  
COPYRIGHT PROTECTED.




Grey cedral cladding or similar



Whlte render



Concrete roof tiles

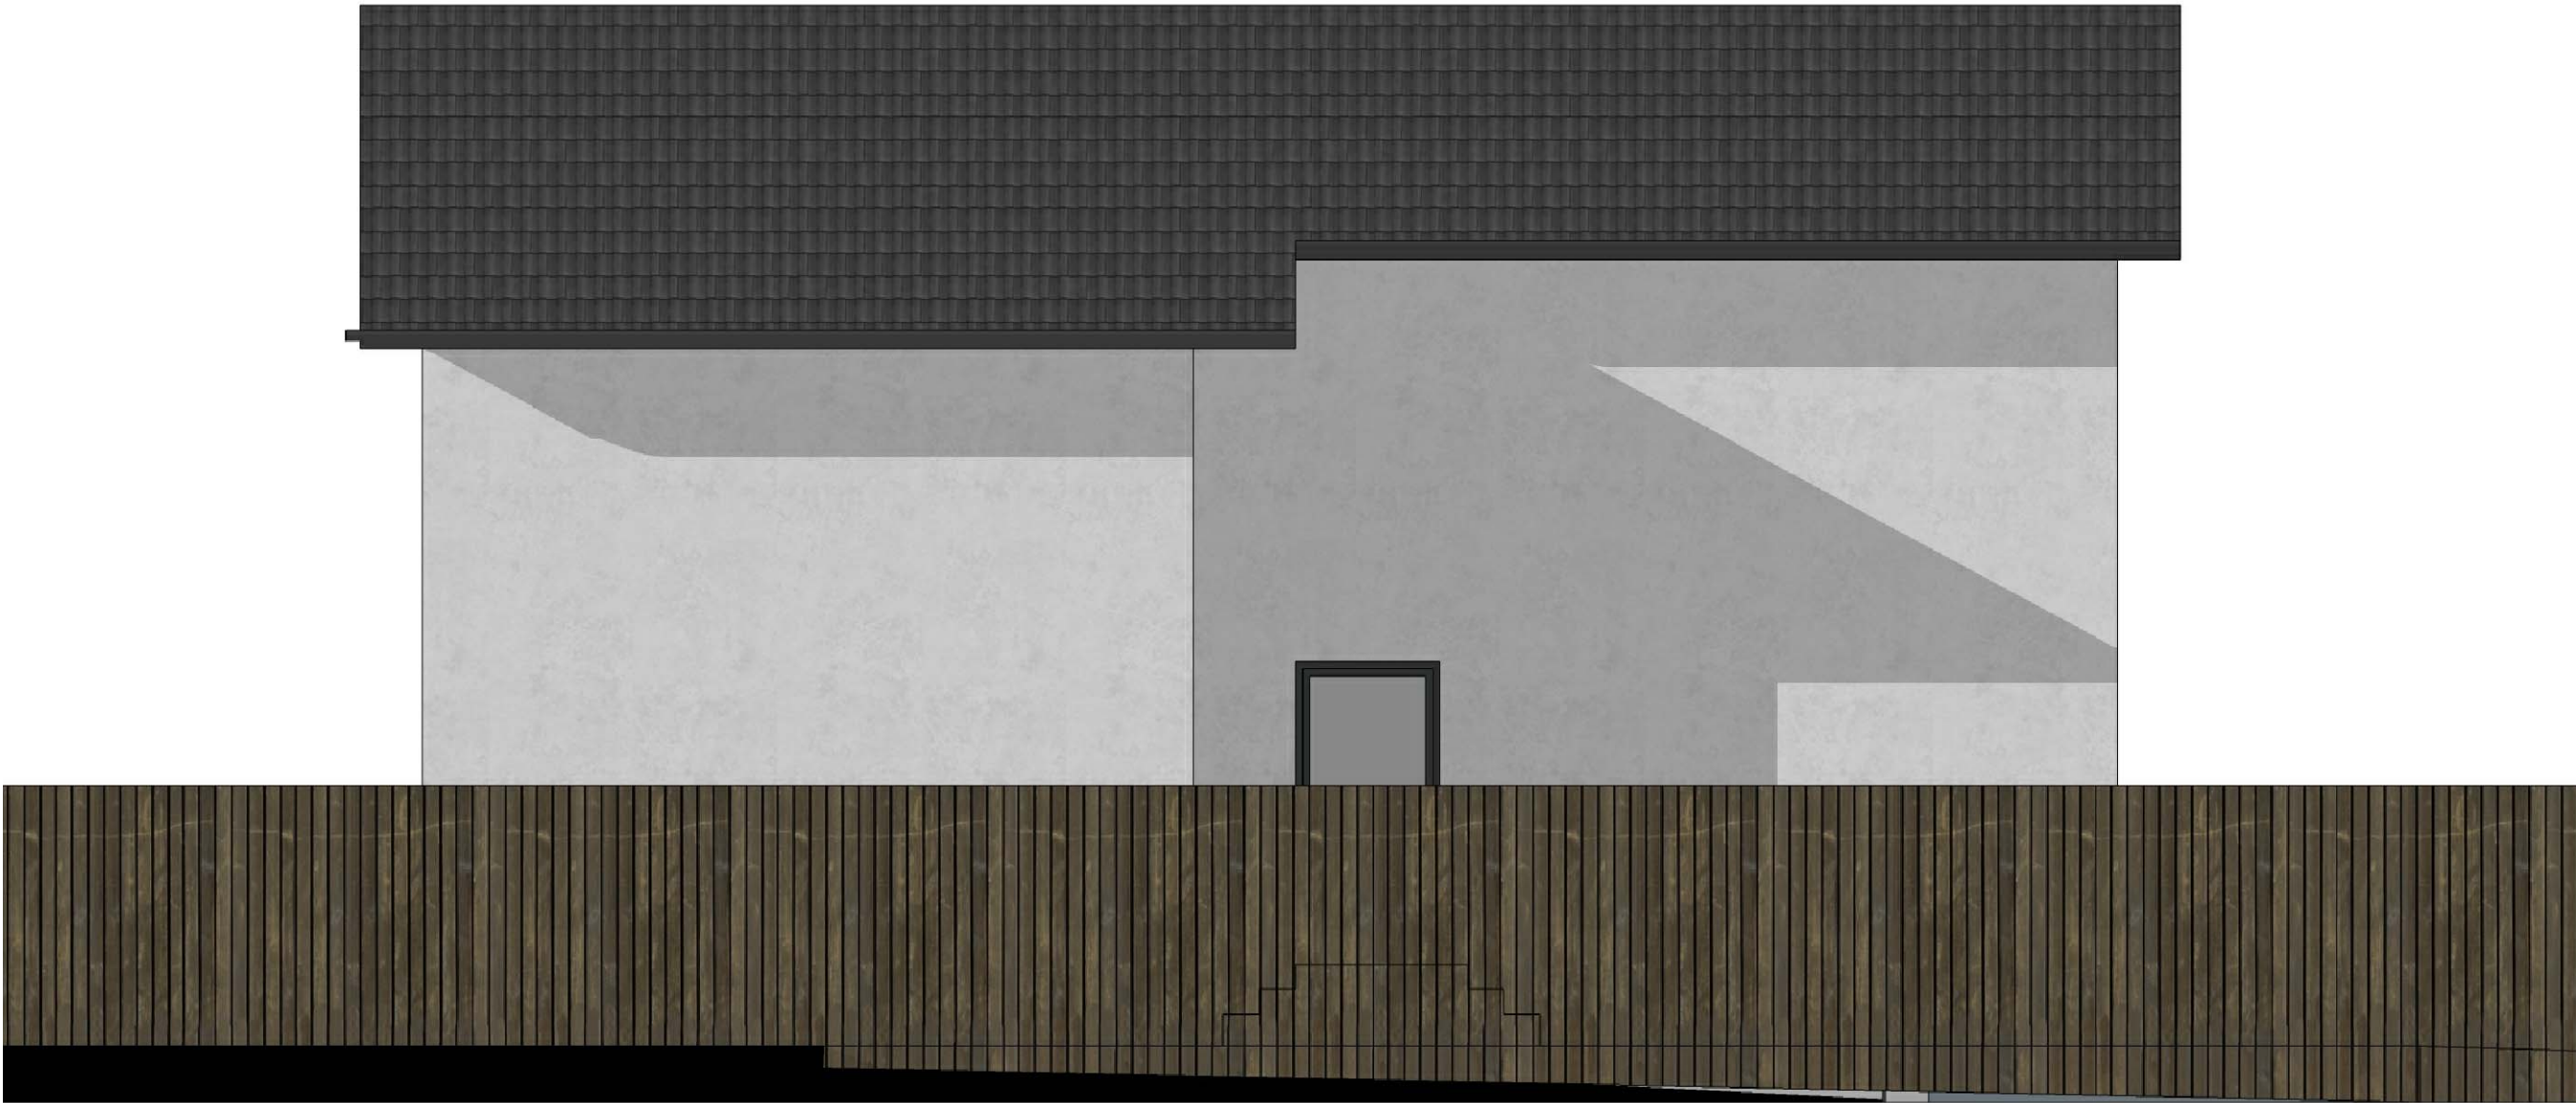

B

A

REV	DATE	DESCRIPTION	DRAWN	CHECKED
-----	------	-------------	-------	---------

CLIENT				
--------	--	--	--	--

Mr and Mrs Johnstone

PROJECT

Proposed Extension  
11 Naiper Road Killearn  
G63 9PB

DRAWING

Proposed  
North  
Elevation

CONSULTANT No	SCALE	DATE	DRAWN
---------------	-------	------	-------

mAC	1:50	01.04.22	SM
-----	------	----------	----

PROJECT No	STATUS	DRAWING No	REV
------------	--------	------------	-----

20008	P	P-11	-
-------	---	------	---



Mulgrew Architectural Consultancy

Scale 1:50

