




DRAWING NOTES
 COPYRIGHT ©
 This drawing and the details herein are the copyright of MBH Design Studio Ltd. and must not be reproduced, altered or passed to any third party without prior written consent.
 This drawing has been produced for the project listed below, is submitted in support of this application to the Local Planning Authority and is not intended for use by any other person or for any other purpose.
 Every effort has been made to ensure the accuracy of these drawings, however MBH Design Studio Ltd. accept no responsibility for any discrepancies arising from the reuse of survey information and preliminary drawings commissioned by the Applicant from others.

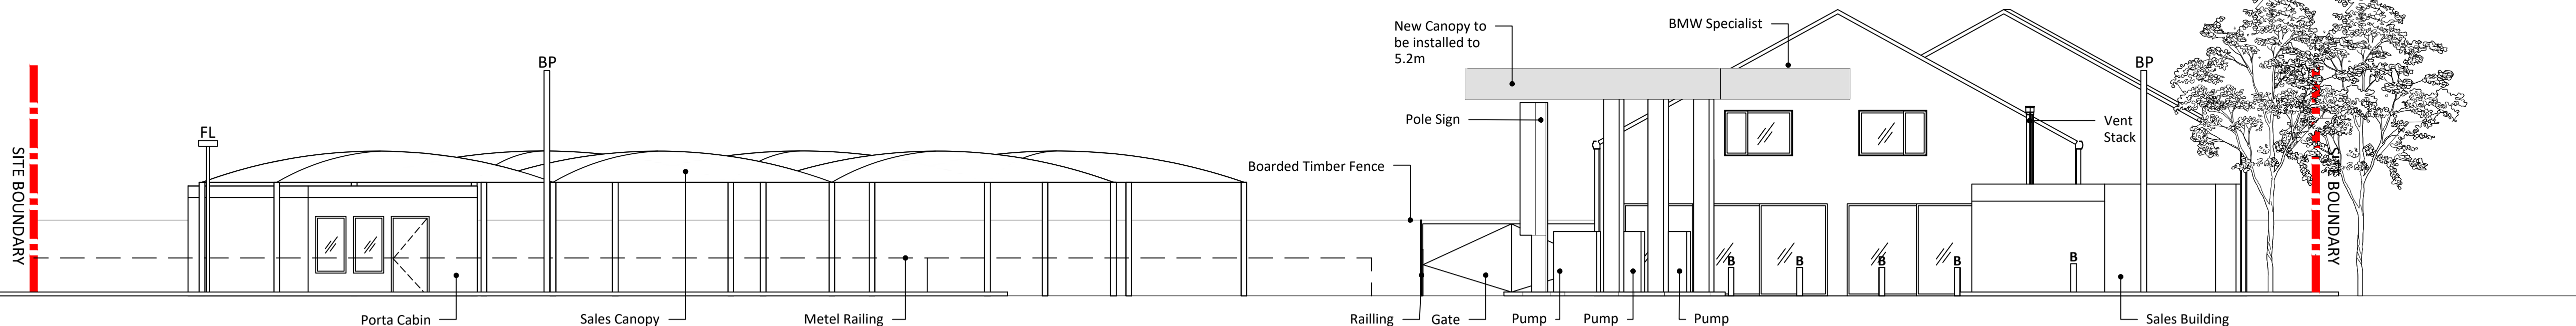


PROPOSED ELEVATION - A
 Scale - 1:100

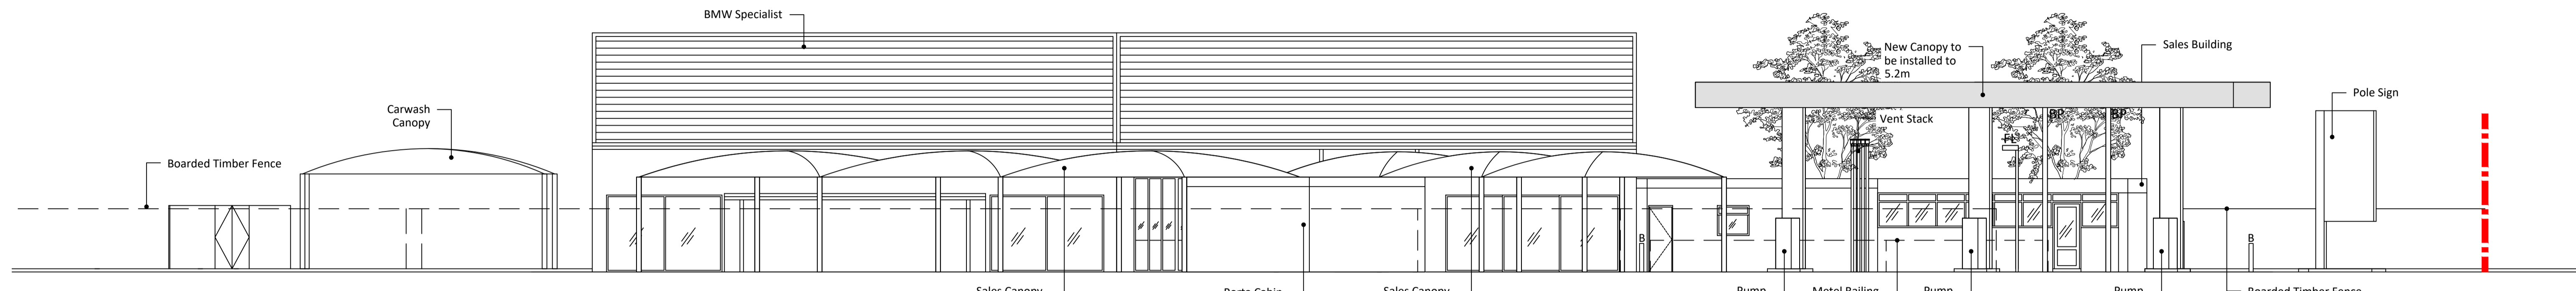



PROPOSED ELEVATION - B
 Scale - 1:100

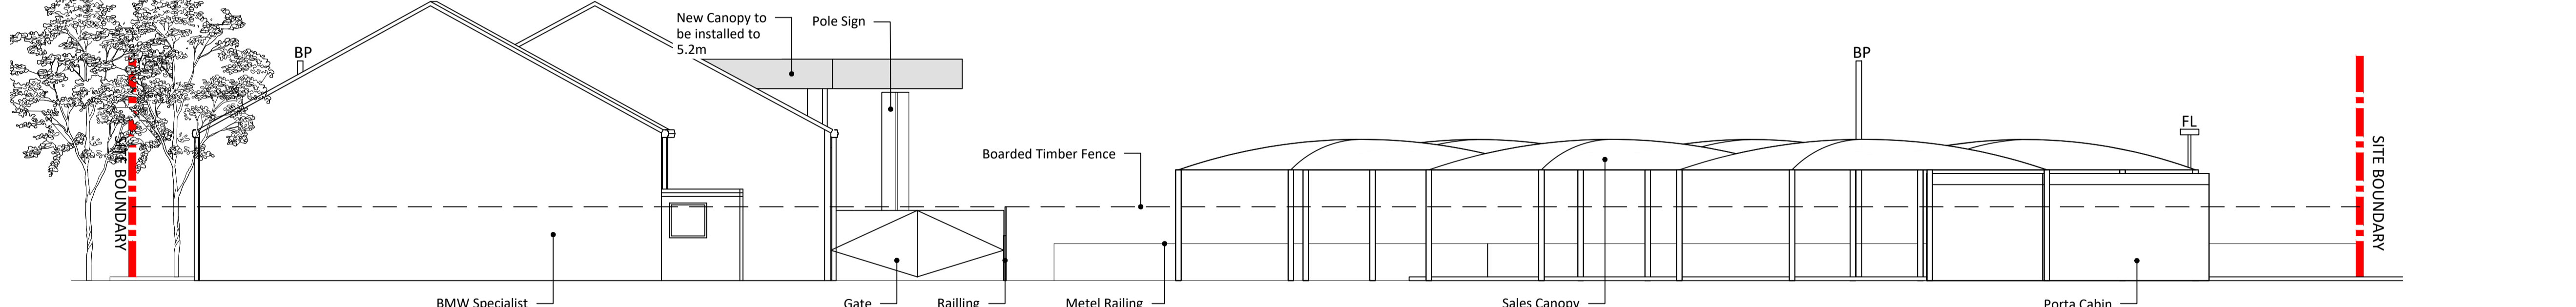

PROPOSED ELEVATION - C
 Scale - 1:100

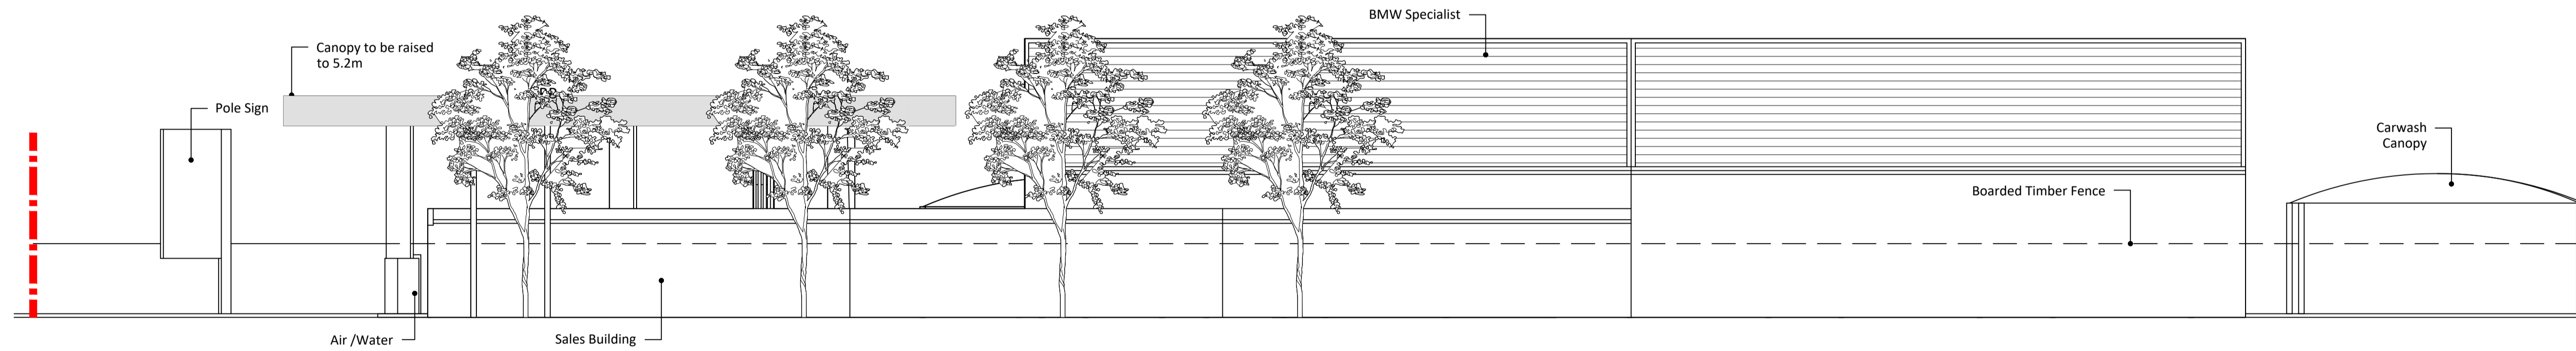

PROPOSED ELEVATION - D
 Scale - 1:100

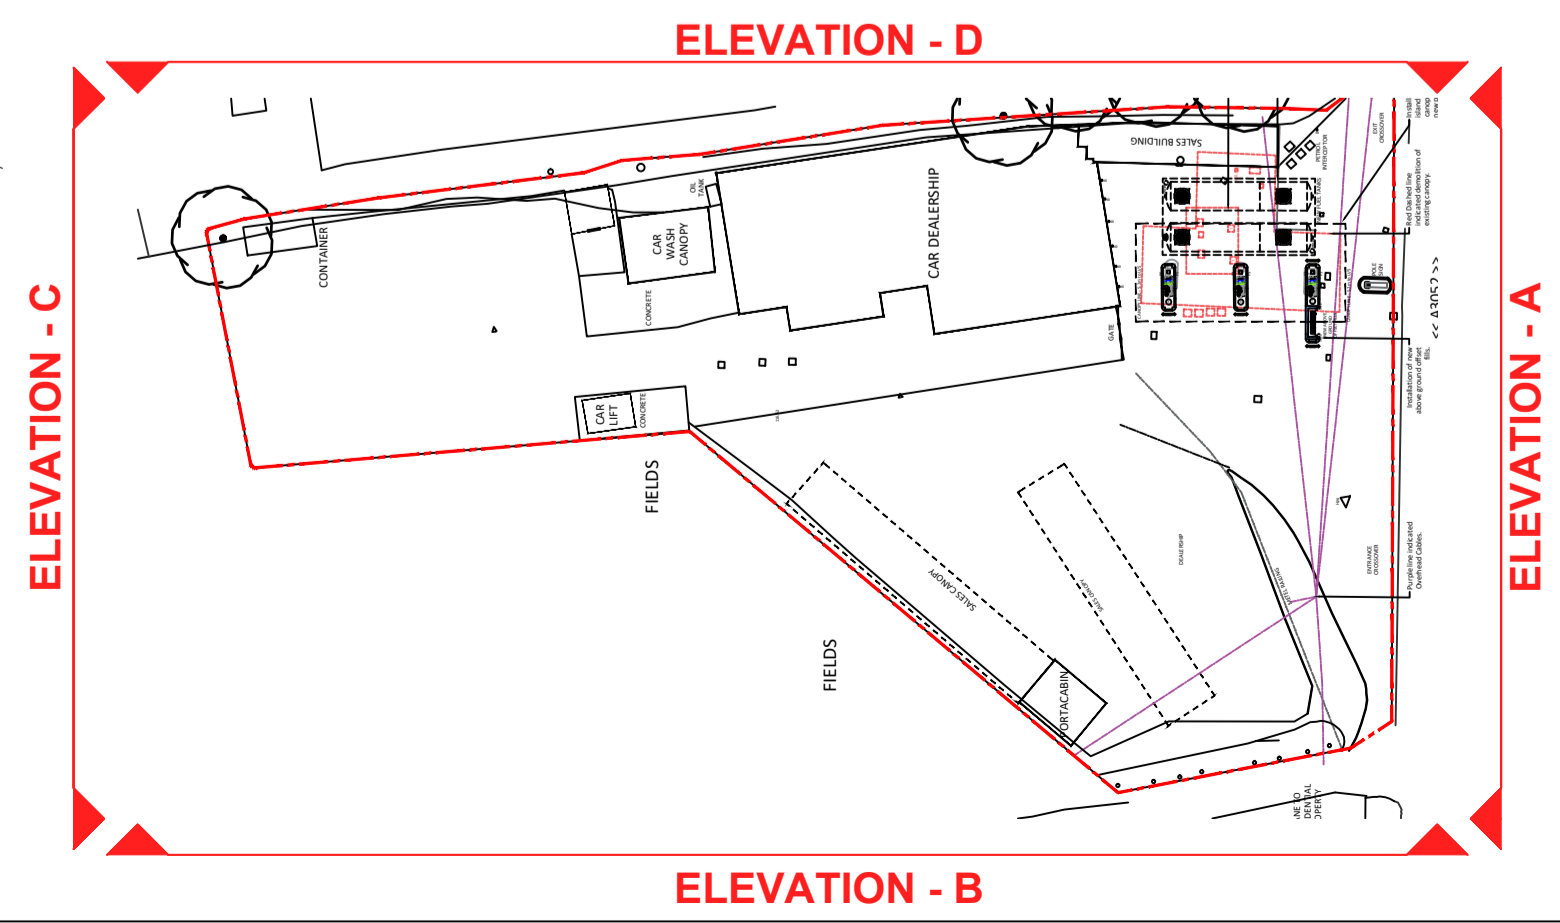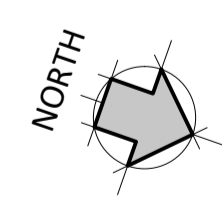

SCHEDULE OF PROPOSED FINISHES

REV	DATE	DESCRIPTION	DRAWN/CHECKED

CANOPY
 New delinked forecourt canopy to be installed at 5.2m to underside.

SCALE - METRES - 1:100

REV	DATE	DESCRIPTION	DRAWN/CHECKED

PLANNING

MBH Design Studio Ltd.
 Rosemount House, Rosemount Avenue, West Byfleet, Surrey, KT14 6LB
 www.mbhstudio.com t: 01932 352 727 f: 01932 351 545

CLIENT

PROJECT
 FS931 OAKLANDS SIDMOUTH
 SIDMOUTH ROAD,
 ALYESBEARE, EXETER, DEVON
 EX5 2JJ

DRAWING TITLE
 PROPOSED SITE ELEVATIONS

DRAWN BY WG	DATE 08.06.2022	SCALE 1:100	PAPER SIZE A1
CHECKED BY JN	DRAWING NUMBER 13614-204	REV.	