



Sliding Door – General Elevation
1:10

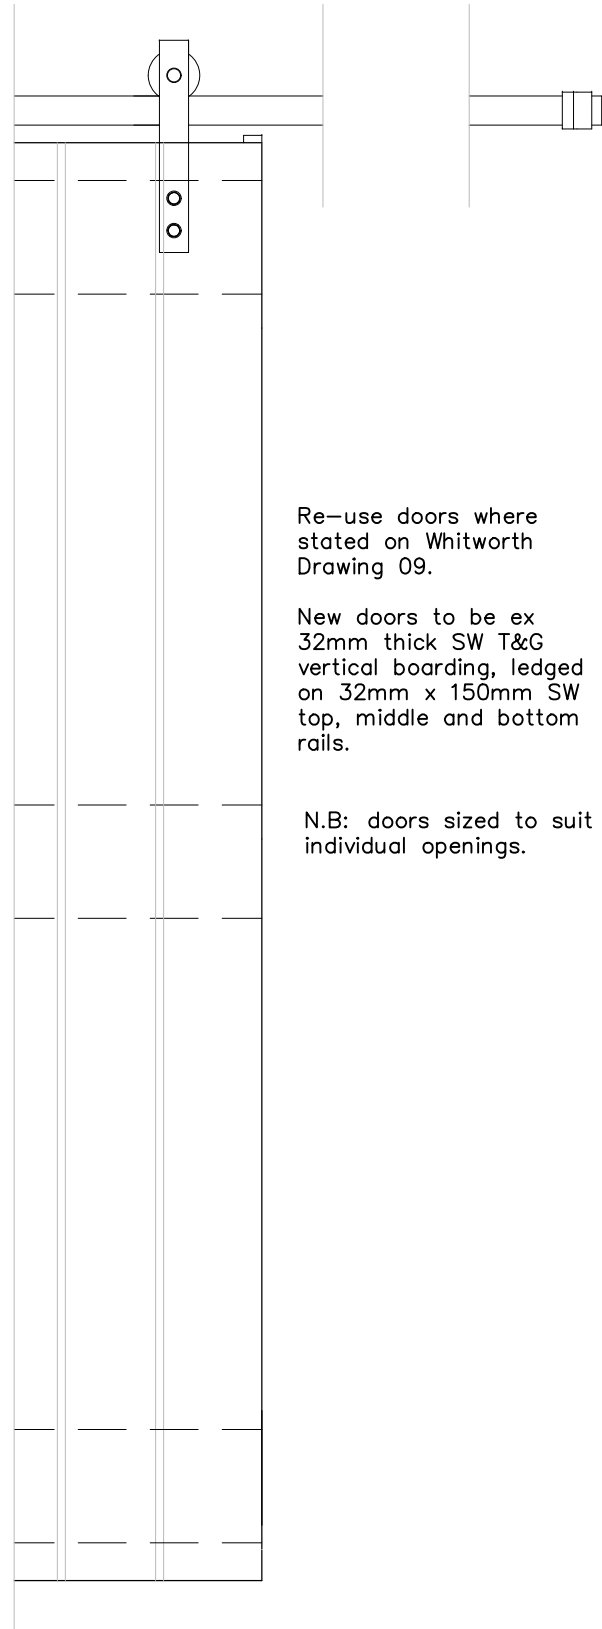

Re-use doors where stated on Whitworth Drawing 09.

New doors to be ex 32mm thick SW T&G vertical boarding, ledged on 32mm x 150mm SW top, middle and bottom rails.

N.B: doors sized to suit individual openings.

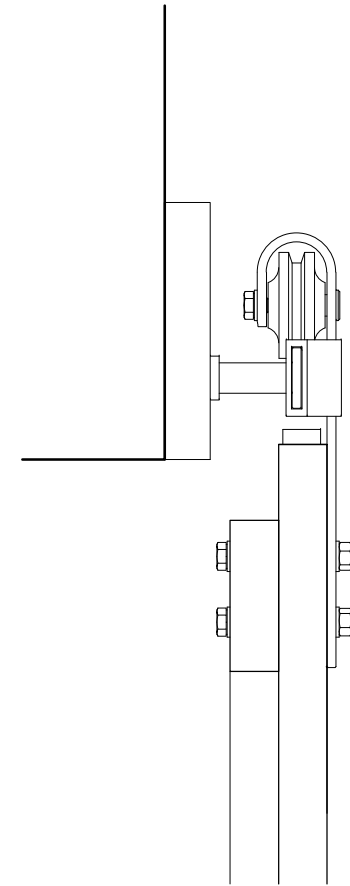

SW Ledged and boarded timber door, to be hung on proprietary sliding door system.

Sliding Door General Section
1:5

revision	description	date
Rev A.	Additional Doors Added	April 2022

Client:

Mr & Mrs Cooper

Job Title:

Church House, Hawstead

Drawing Title:

Proposed Face Fixed Sliding Doors


Scale:	Drawn By:	Date:
1:5;10	A3 SC	April 2022
Job Number:	Drawing Number:	Status:
6741	07/A	Planning

0m .1m .2m .3m



scale 1:5

0m .1m .2m .3m .4m .5m

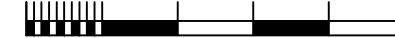

scale 1:10

whitworth

Chartered Architects & Chartered Building Surveyors
Unit 12 Park Farm, Fornham St Genevieve, Bury St Edmunds, IP28 6TS
01284 760421 info@whitworth.co.uk www.whitworth.co.uk

NOTE:

Do not scale from this drawing. Confirm all dimensions on site. Refer any discrepancies to the Architect before work is put in hand. Read this drawing in conjunction with the relevant sections of the specification, schedule of works and other drawings.

This drawing is copyright of whitworth.