

New driveway entryway, to be curved to enable improved vehicular access. Brickwork and capping for new wall to be reclaimed (either from removed section of brickwork wall, or from on site reclamation items). Piers to match existing.

To be laid in a flemish bond to match exiting, in 1:3 NHL 3.5: sharp sand mortar mix.


proposed new walling and piers.——

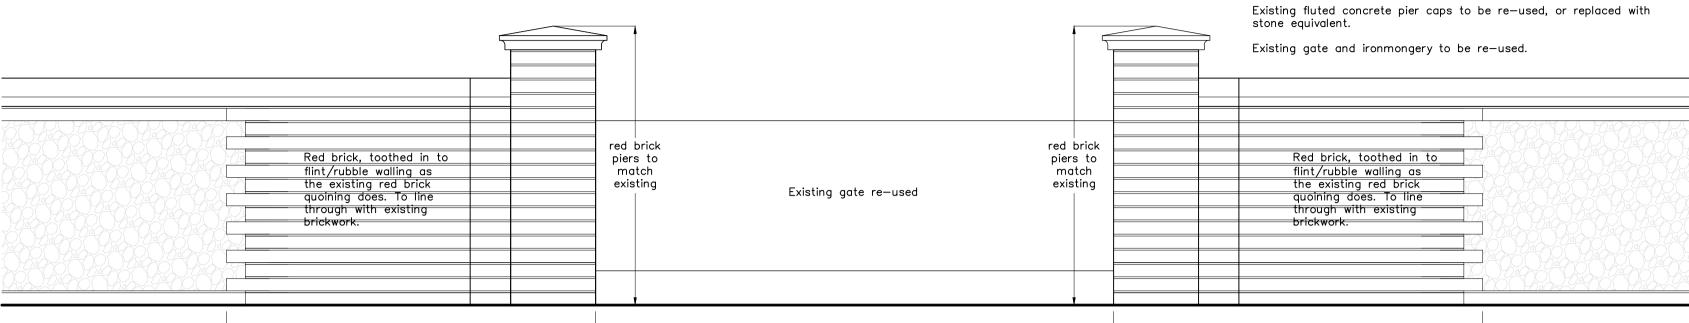

DRIVEWAY ELEVATION 1:20

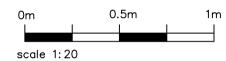

- proposed new walling and piers ---

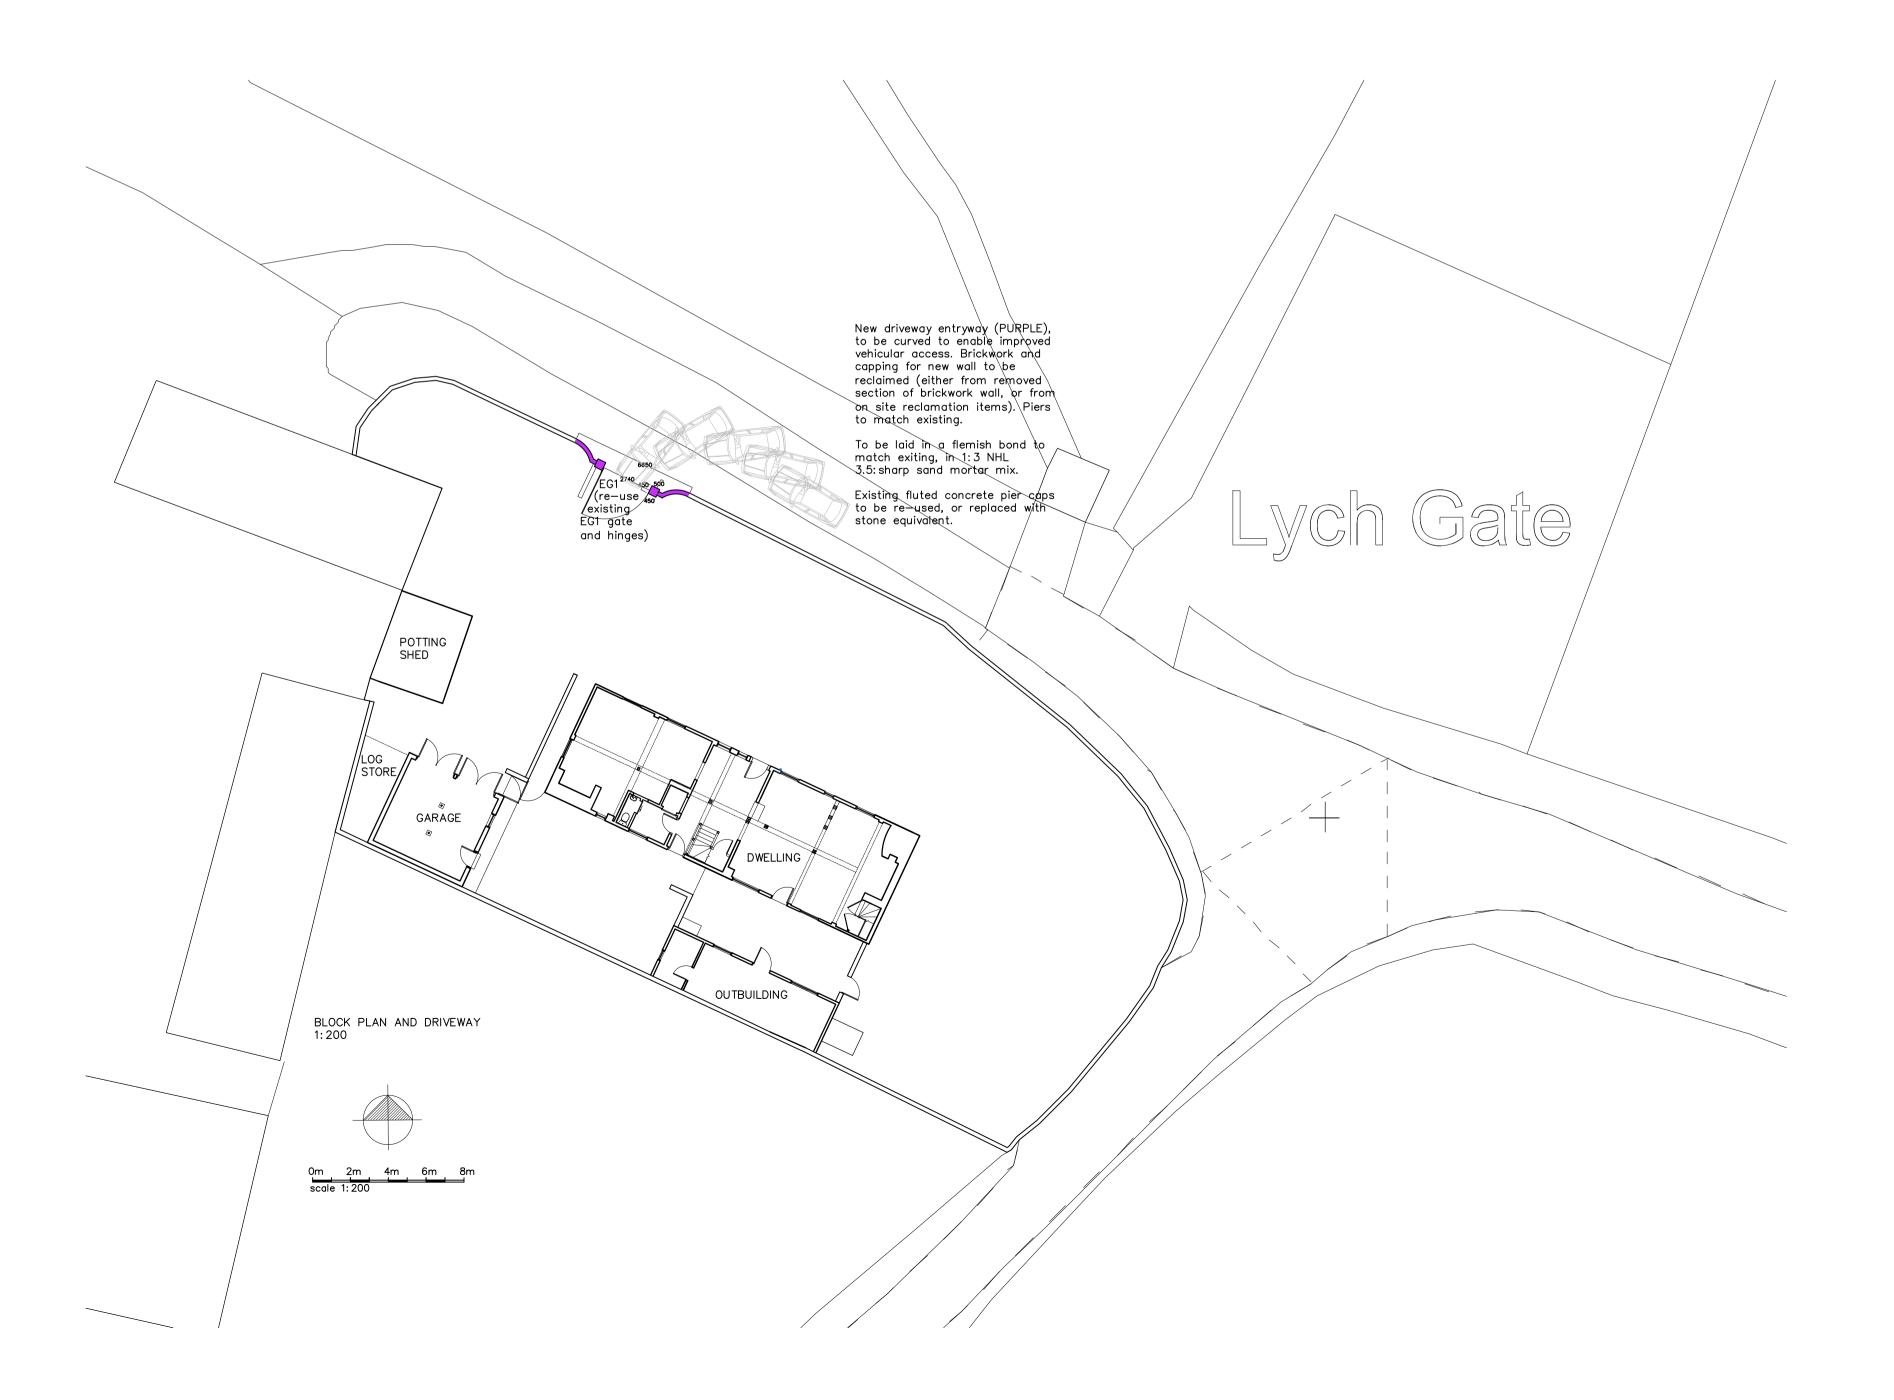

revision description date Rev A. Gate Amendments May 2022 Rev B. Elevation Added June 2022

Client:

Mr & Mrs Cooper

Job Title:

Church House, Hawstead Drawing Title:

Proposed Block Plan & Driveway

1:20; 200 A1 May 2022 Job Number: Drawing Number: Status: Planning

whitworth

Chartered Architects & Chartered Building Surveyors
Unit 12 Park Farm, Fornham St Genevieve, Bury St Edmunds, IP28 6TS 01284 760421 info@whitworth.co.uk www.whitworth.co.uk

Do not scale from this drawing. Confirm all dimensions on site. Refer any discrepancies to the Architect before work is put in hand. Read this drawing in conjunction with the relevant sections of the specification, schedule of works and

This drawing is copyright of whitworth.