



Copyright of this drawing is the property of SK-Architecture Ltd. It must not be reproduced or amended nor used in the execution of any works whether in conjunction with the proposed works for which it is prepared or otherwise without the express consent in writing of SK-Architecture Ltd.

For information only DO NOT SCALE

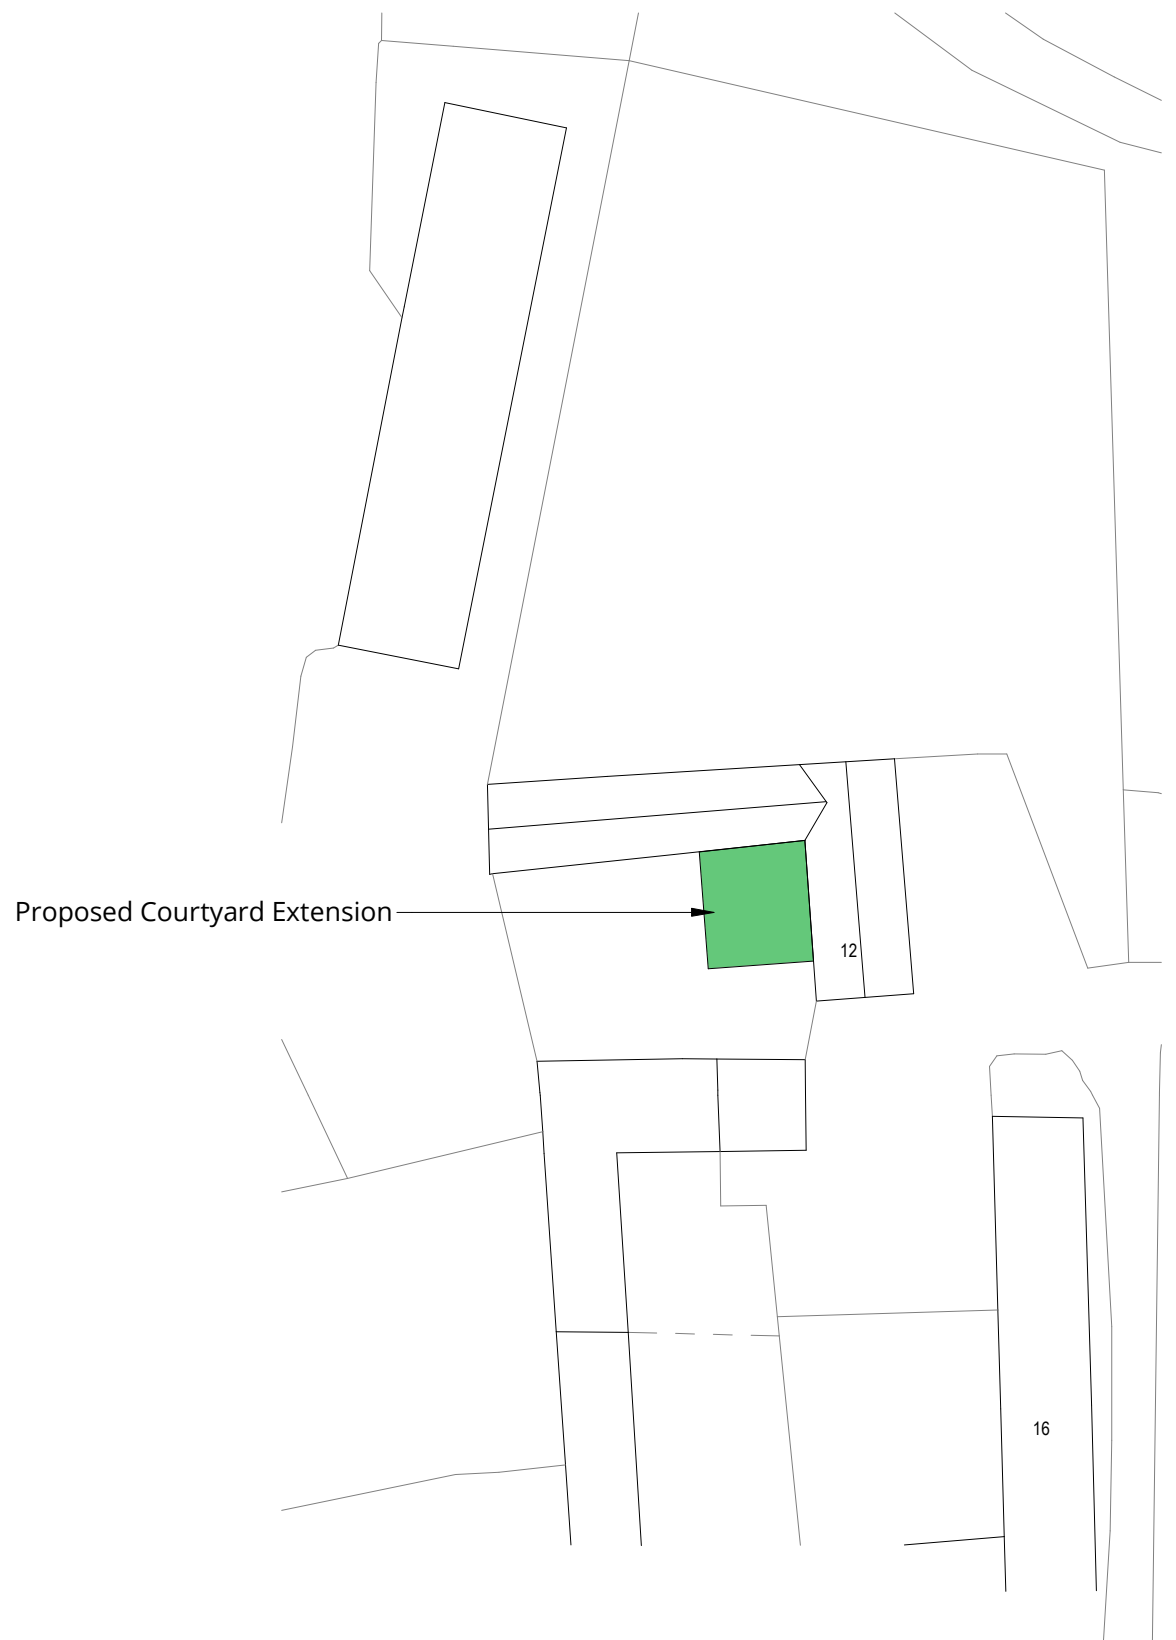

'Contains Ordnance Survey data © Crown copyright [Mapservet] 2015'

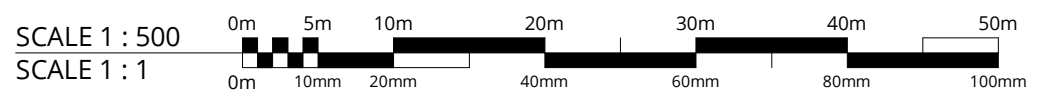

Revision	Description	Date
D00	ISSUED FOR PLANNING	29/04/2022

SK ARCHITECTURE

Client **Mr Craig**

Project **Stotfold Barn, 12 Back Lane, Collyweston, PE9 3PJ**

Drawing **Site Block Plan**

Scale 1 : 500 @ A3 Dat 29/04/2022

Project	Drawing	Revision
106	SKA CW 08 00 02	D00

PLANNING