


Section Through Roof

PLANNING
COPY ONLY

Scale 1:50 @ A3 0 - 10m

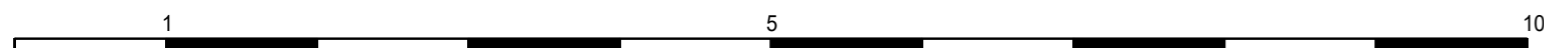

Mr & Mrs K Ward
3 Rona McClean Close Eposm KT19 8FU
Section Through Roof

Scale 1:50	date 08:03:2022	revised date	no	drwg no romc-3-3
------------	--------------------	--------------	----	---------------------