


Schedule

Ground Floor		
Hall	17.1	
Kitchen / Dining	40.3	
Lounge	37.6	
Study	18.8	
Utility	11.1	
WC Cloaks	5	
Garage	48.3	total=178.2sqm

First Floor		
Master Bedroom	23	
Master Dressing	7.3	
Master En-Suite	7.3	
Bedroom 2	22	
Bedroom 2 En-Suite	6.3	
Games Room	49.2	
Bedroom 3	14.5	
Bedroom 4	14.5	
Store	4.5	
Bathroom	4.7	
Hall	13.2	total=166.6sqm



ROOF PLAN AS PROPOSED
1:100 @A2

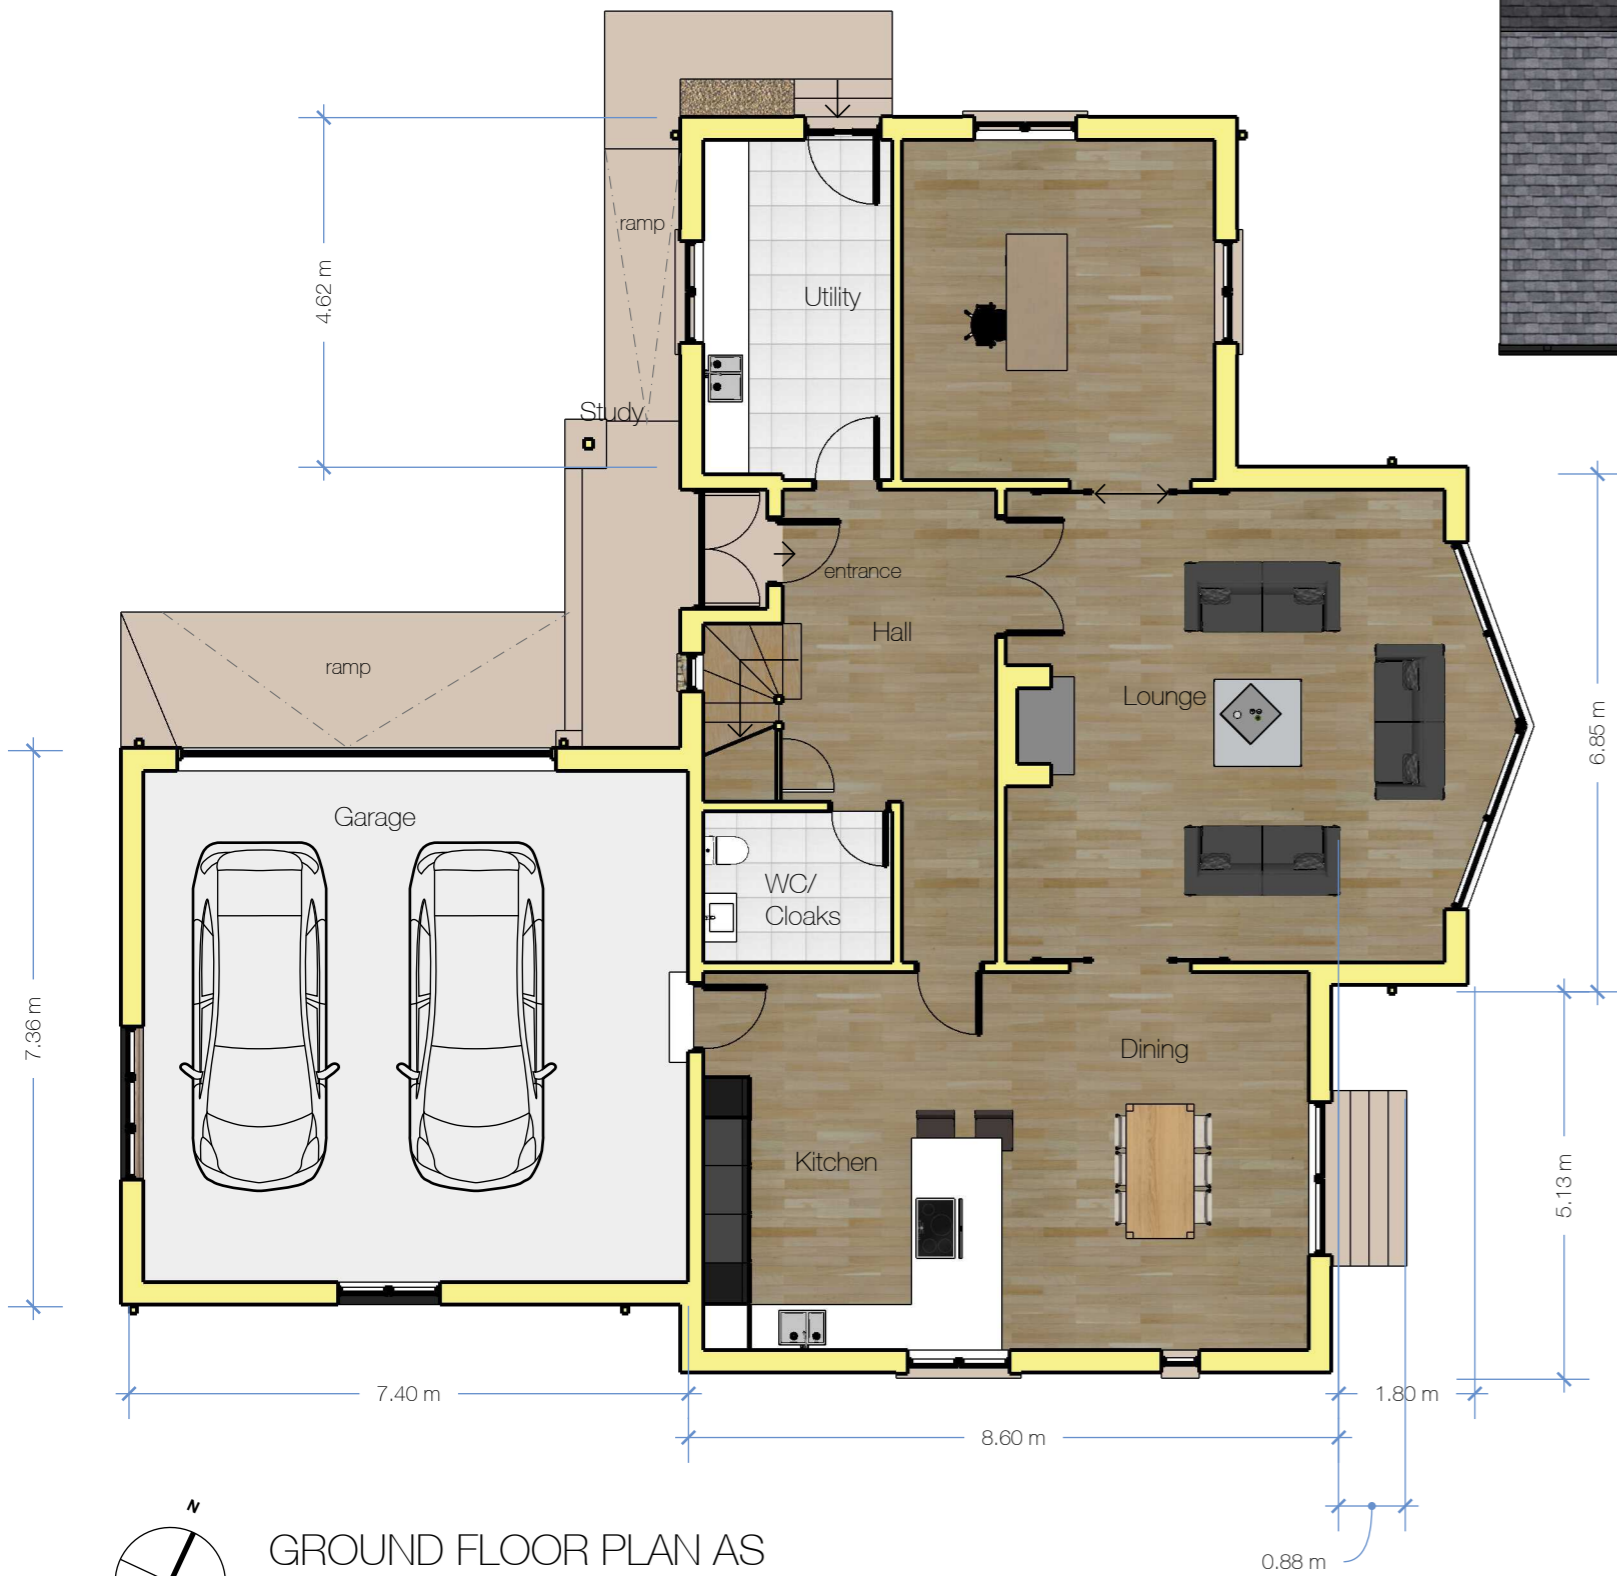

GROUND FLOOR PLAN AS PROPOSED 1:100 @A2



FIRST FLOOR PLAN AS PROPOSED 1:100 @A2

