

ANDY  
APRIL 2022



Image - Rear Elevation




Existing door to be infilled  
(Leaving recess)




Proposed Stairflight with  
Pigsear Handrail



Ex Stairflight

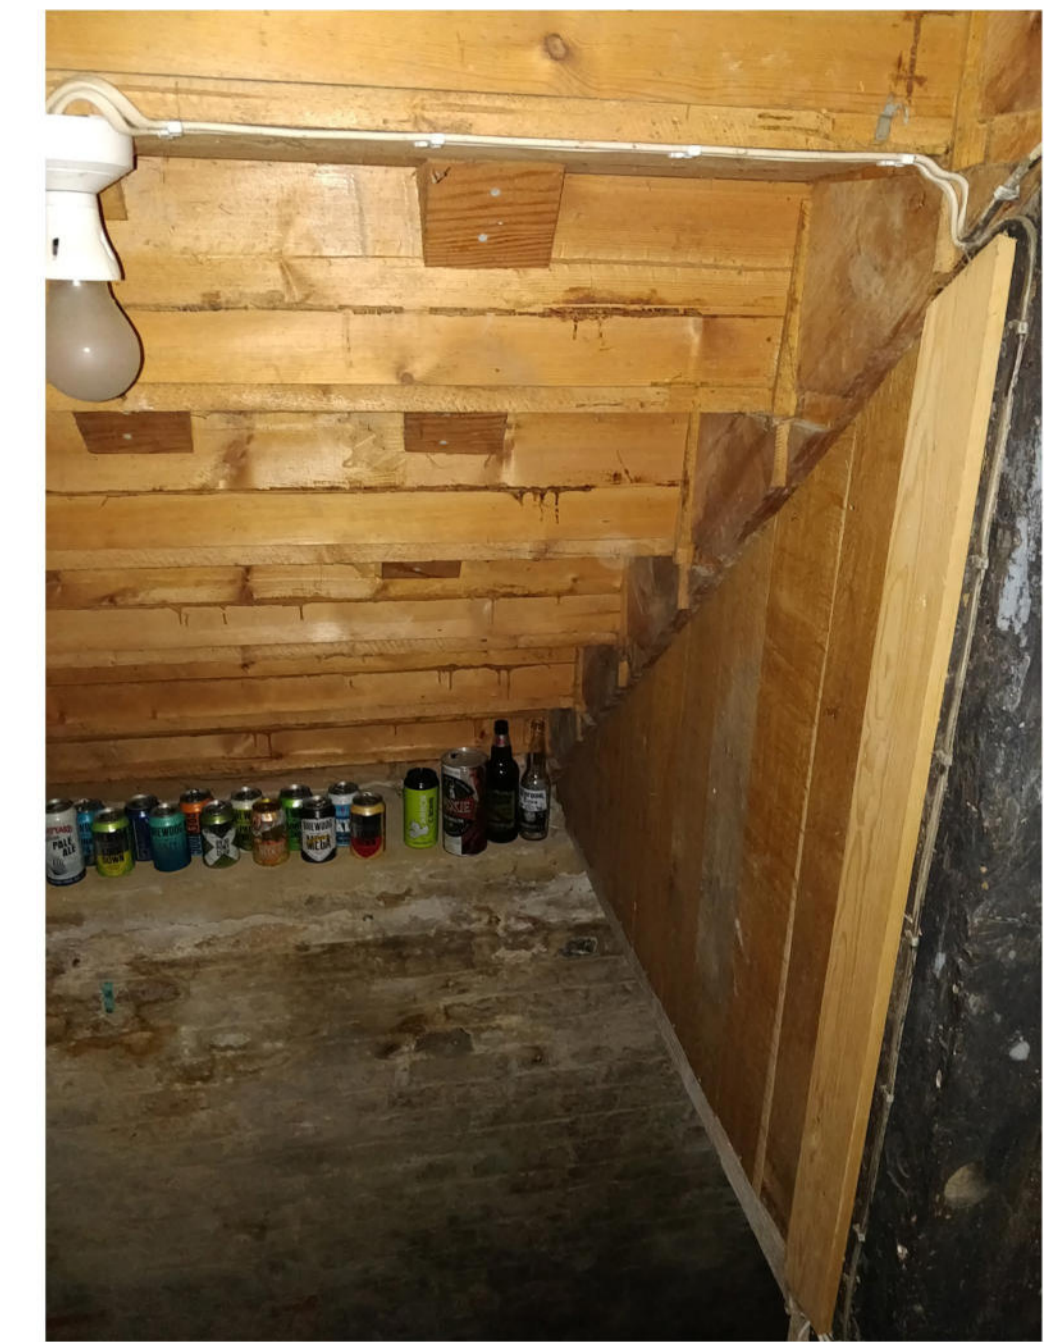

Existing Stairflight

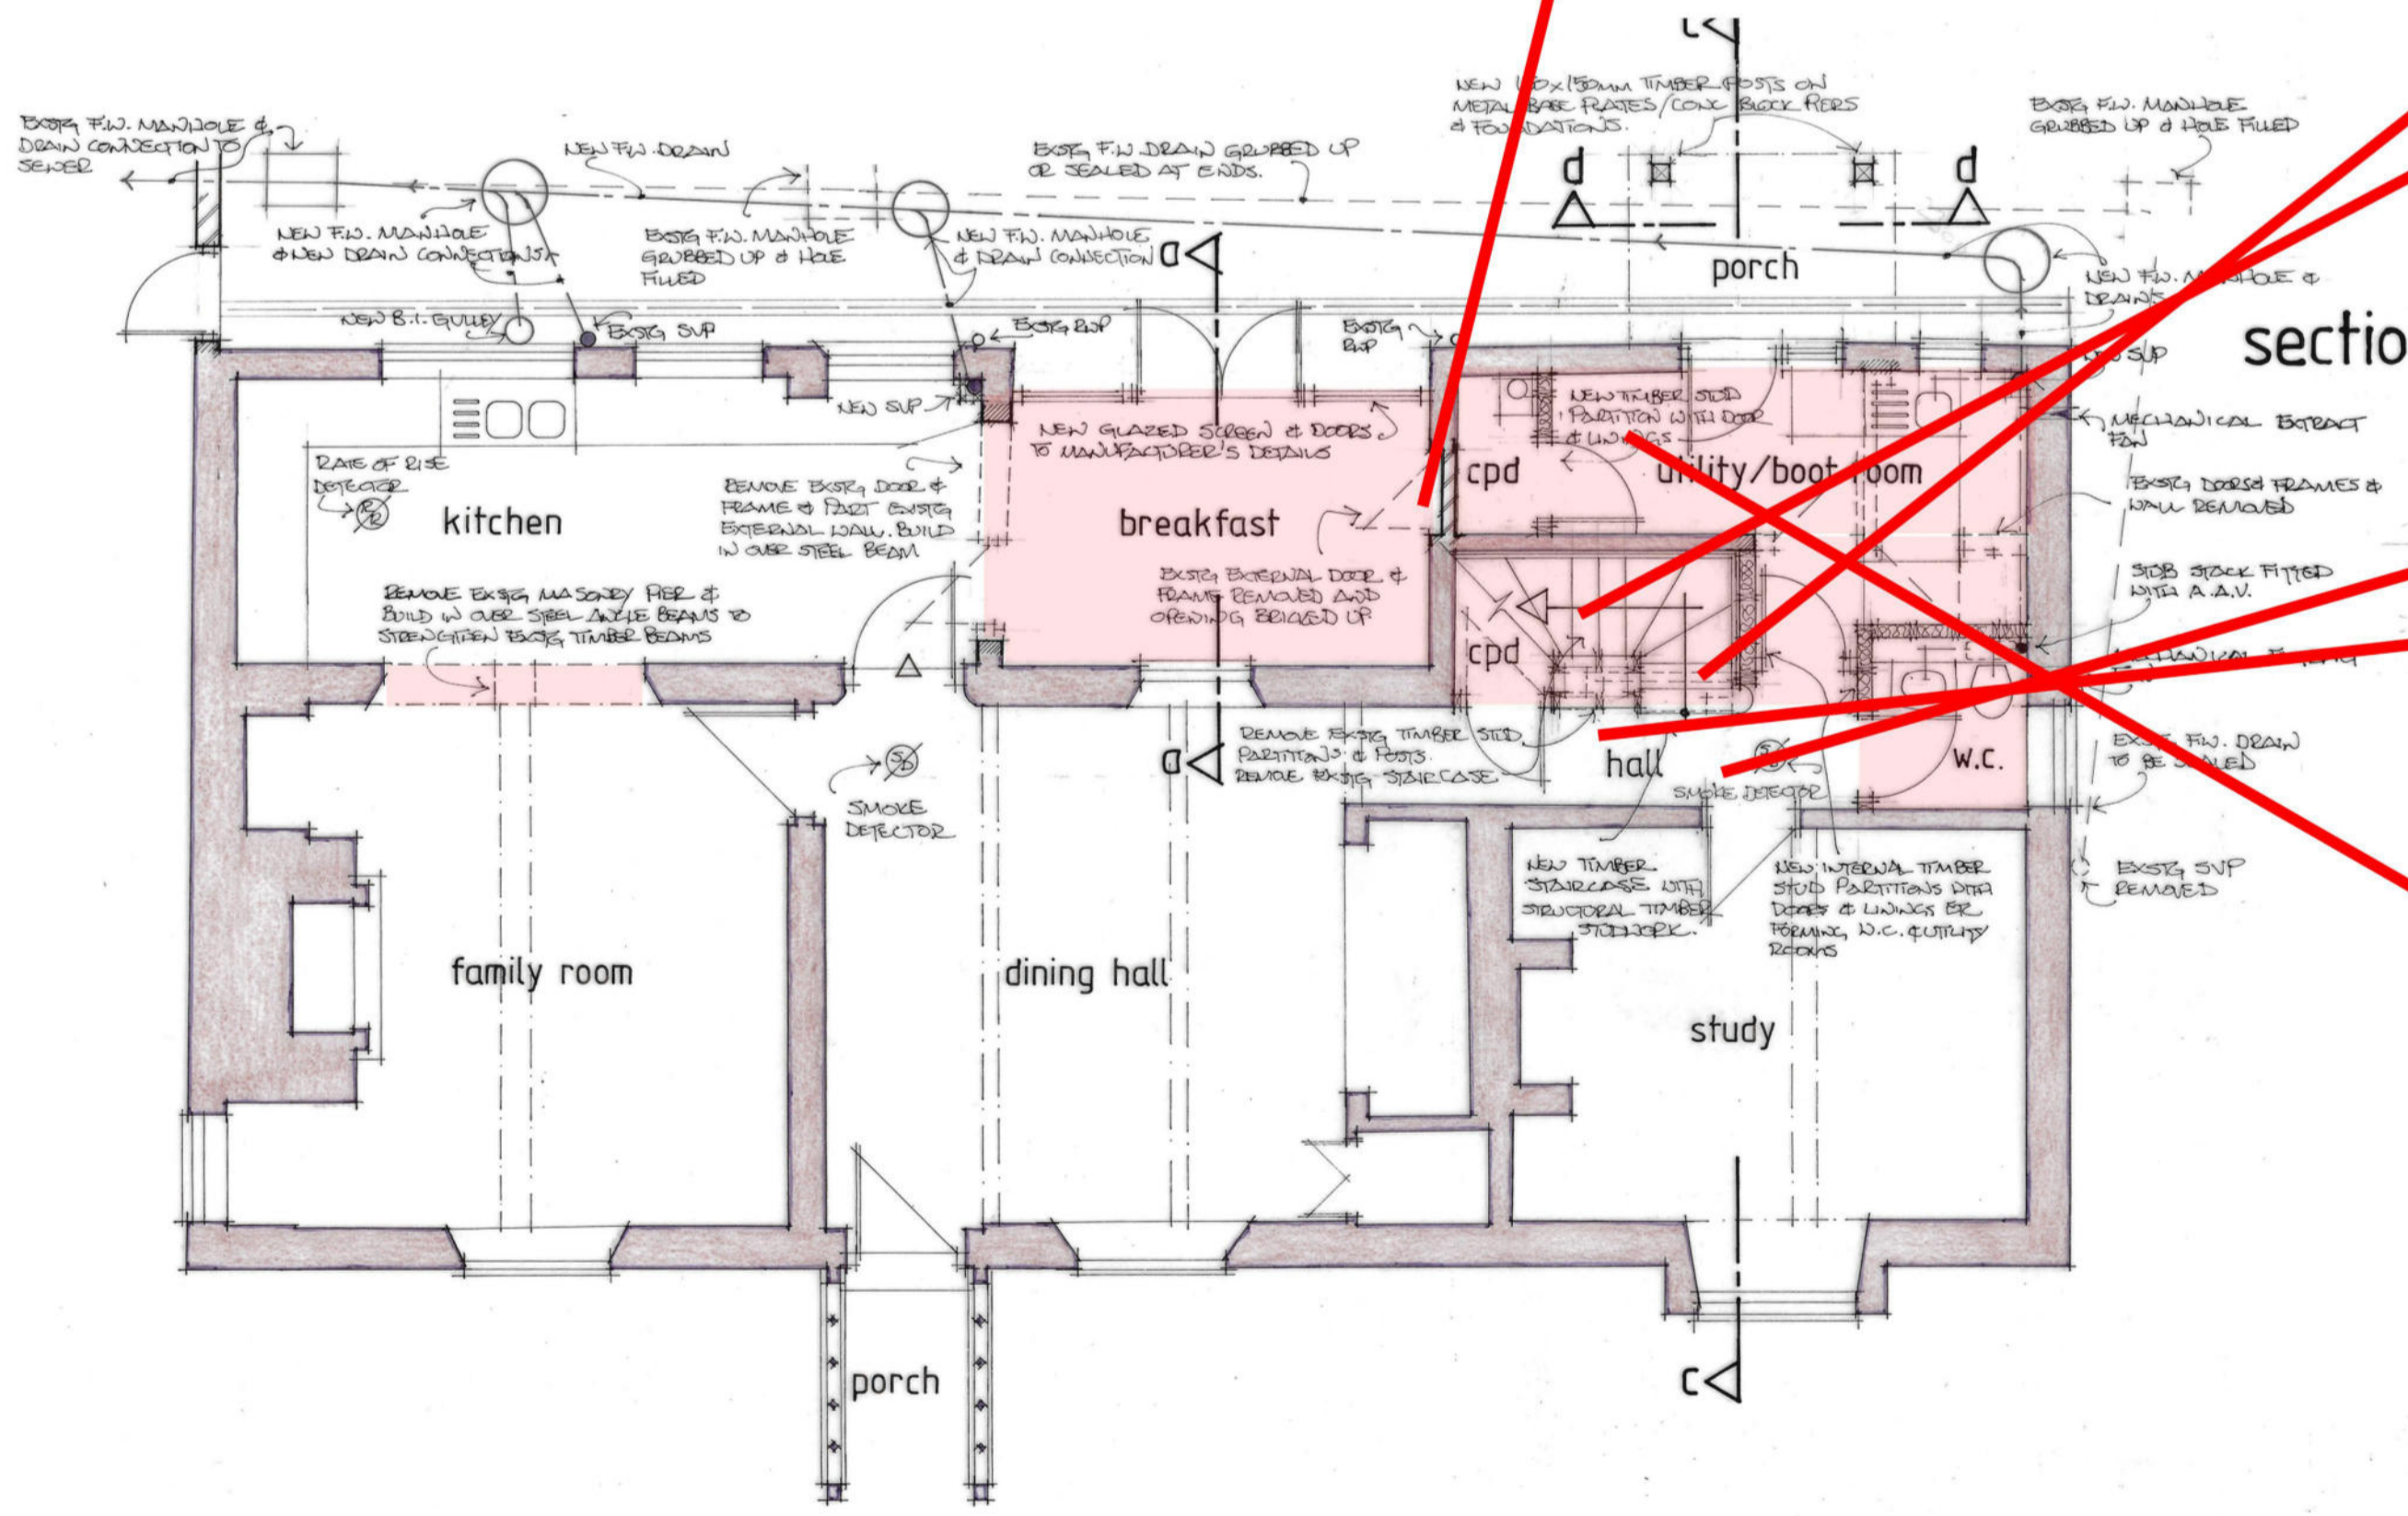

ground floor plan



Ex Utility



Existing Baluster  
(To be removed)



Ex Hall