

LW/ANDY
DEC 2021


As Matthew Read Survey Data




1 Southeast Frontage Elevation
1 : 100




2 Southeast Elevation
1 : 100

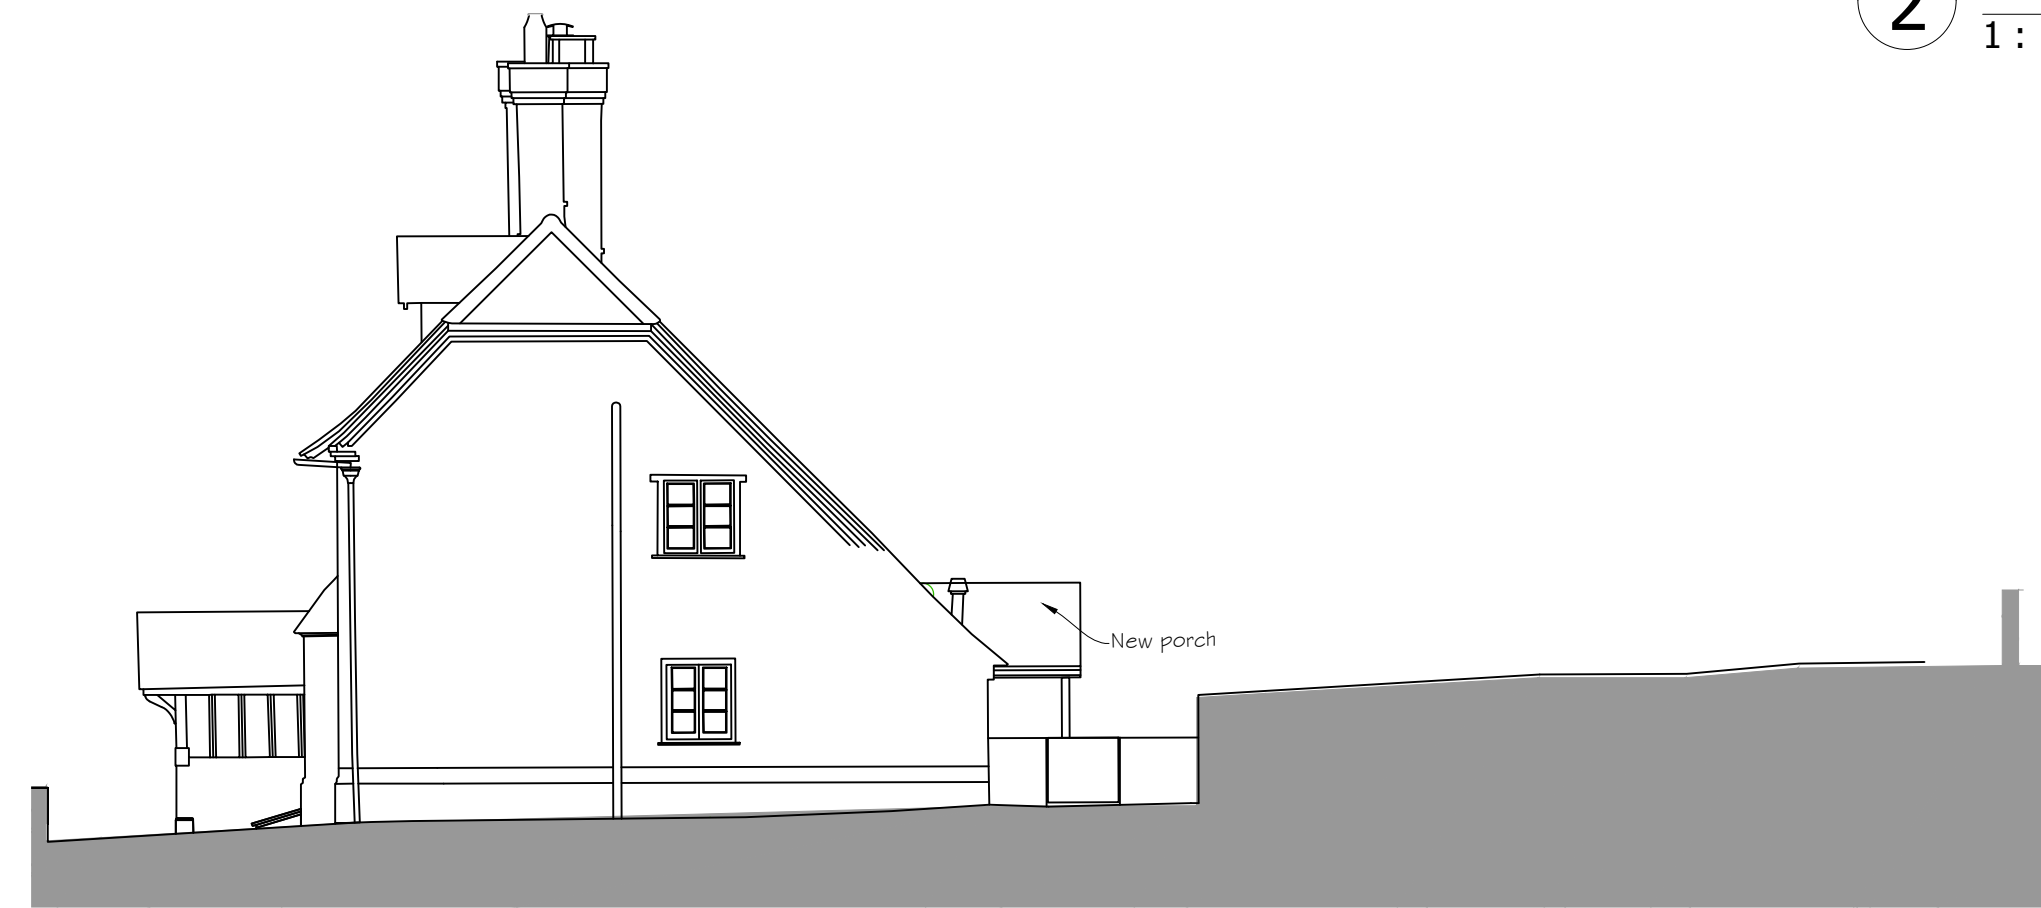


3 Northeast Elevation
1 : 100

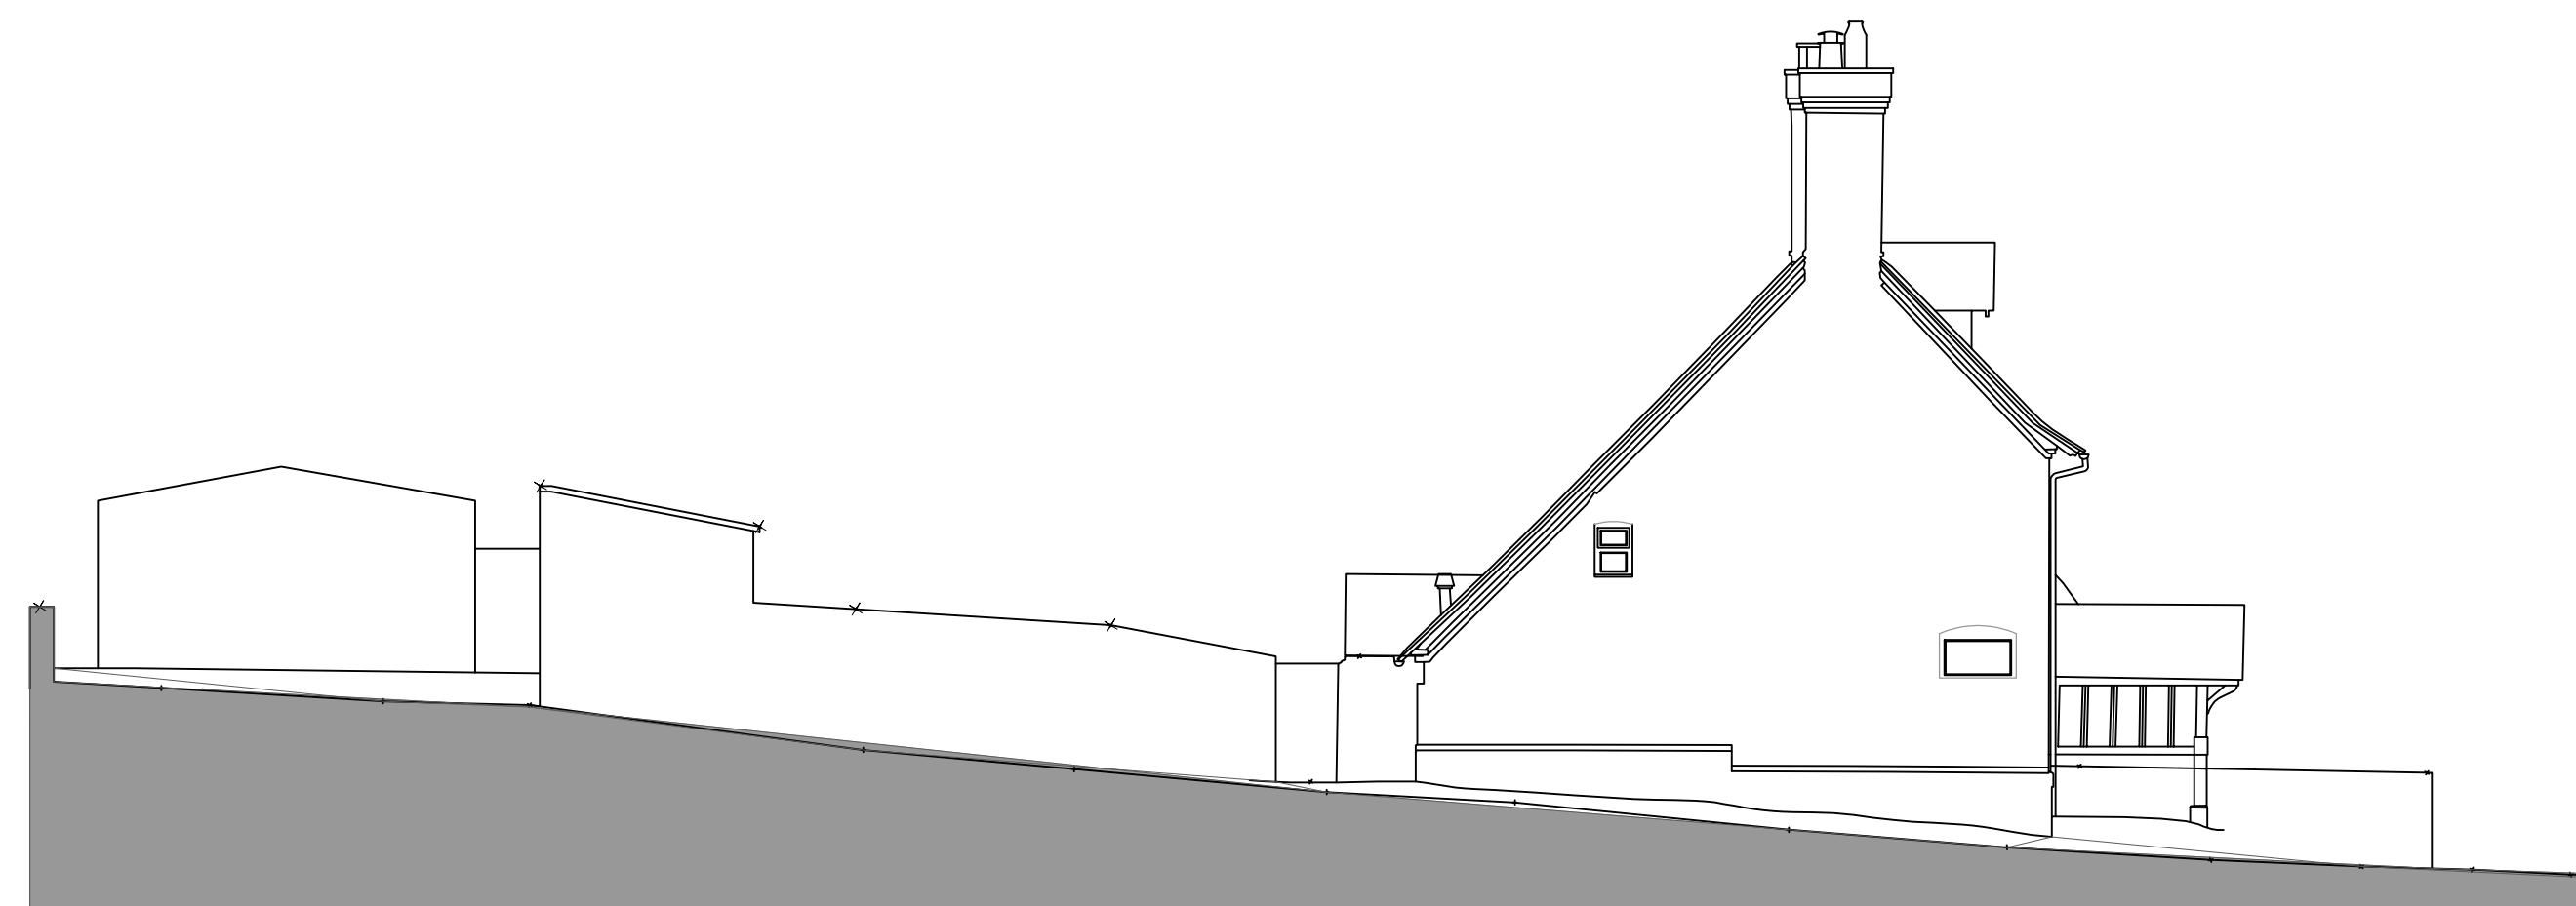


4 Southwest Elevation
1 : 100

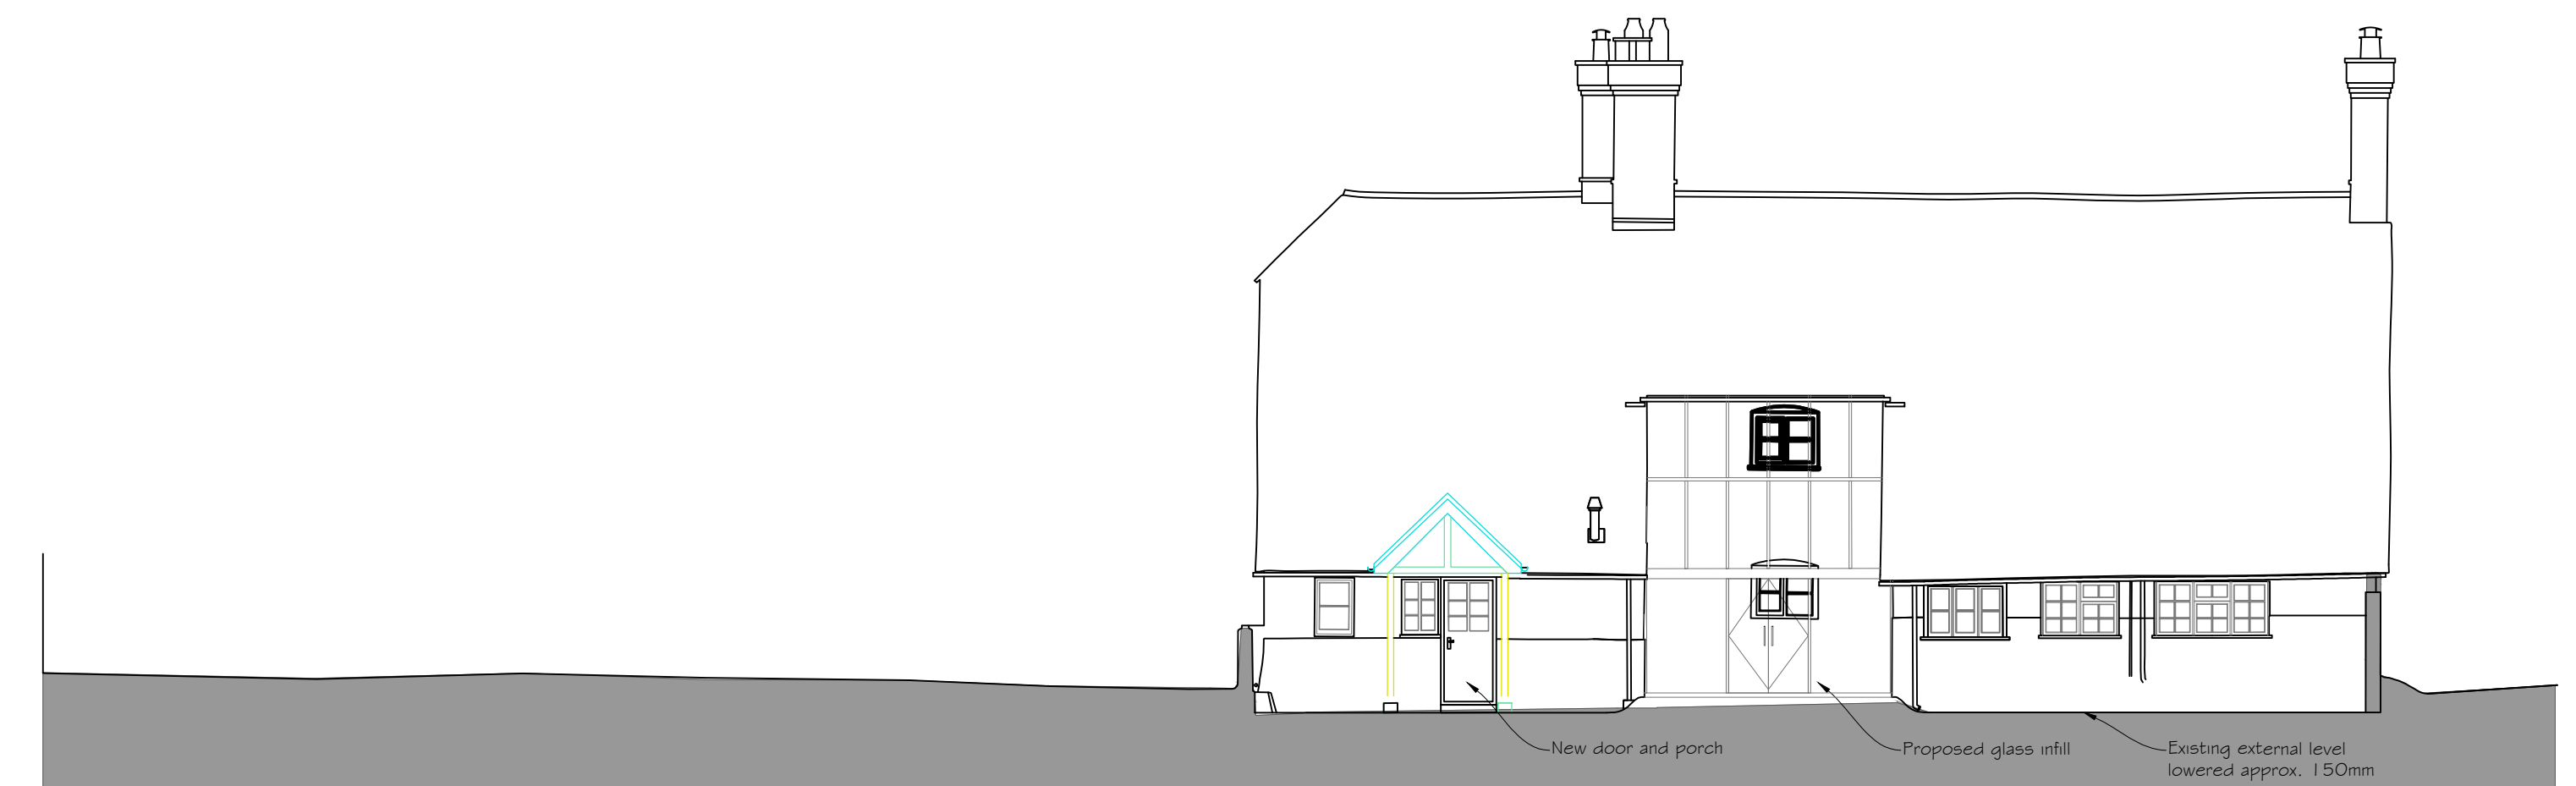

5 Northwest Elevation
1 : 100

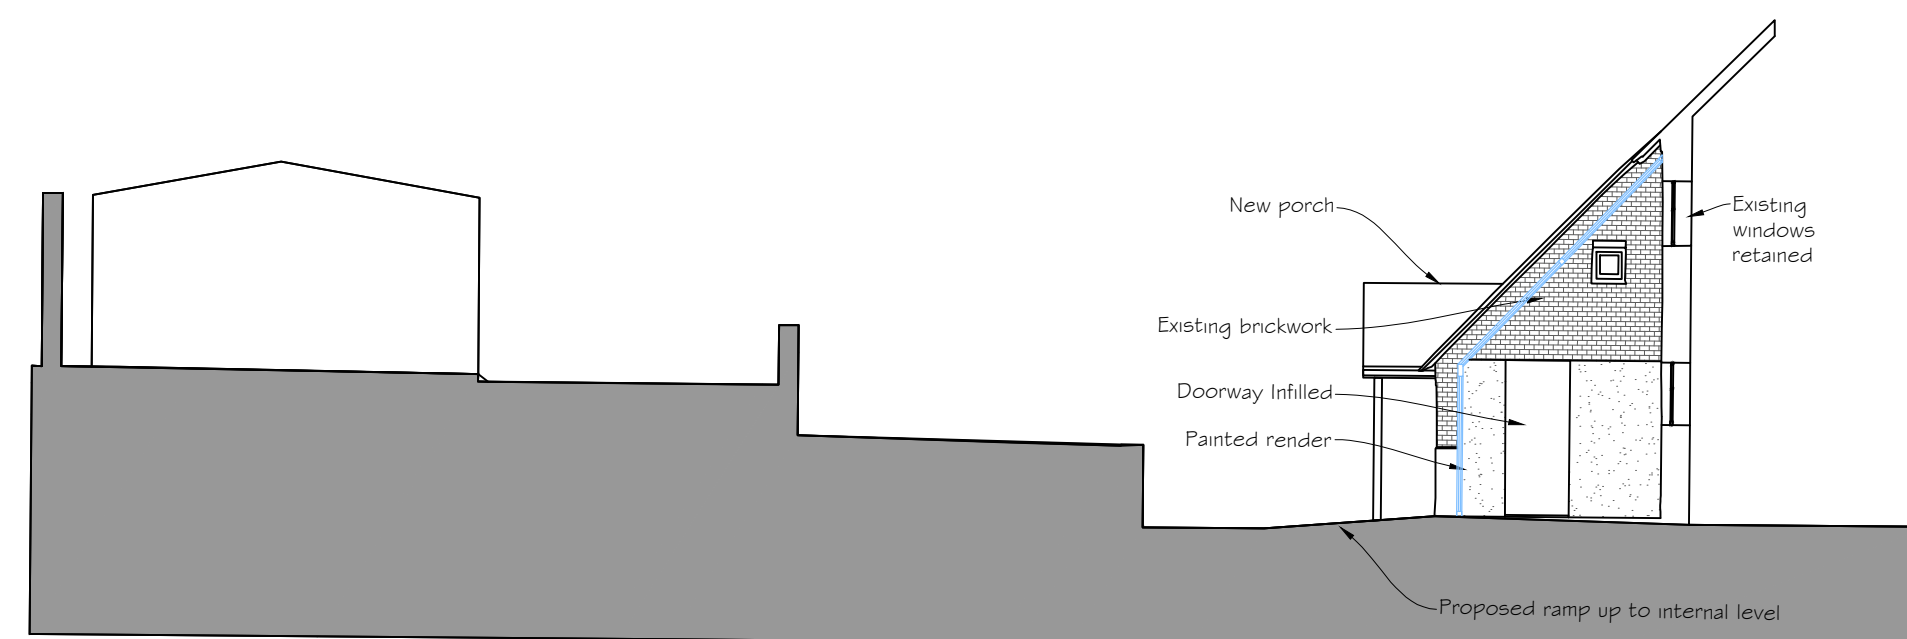


6 Southwest Recess Elevation
1 : 100

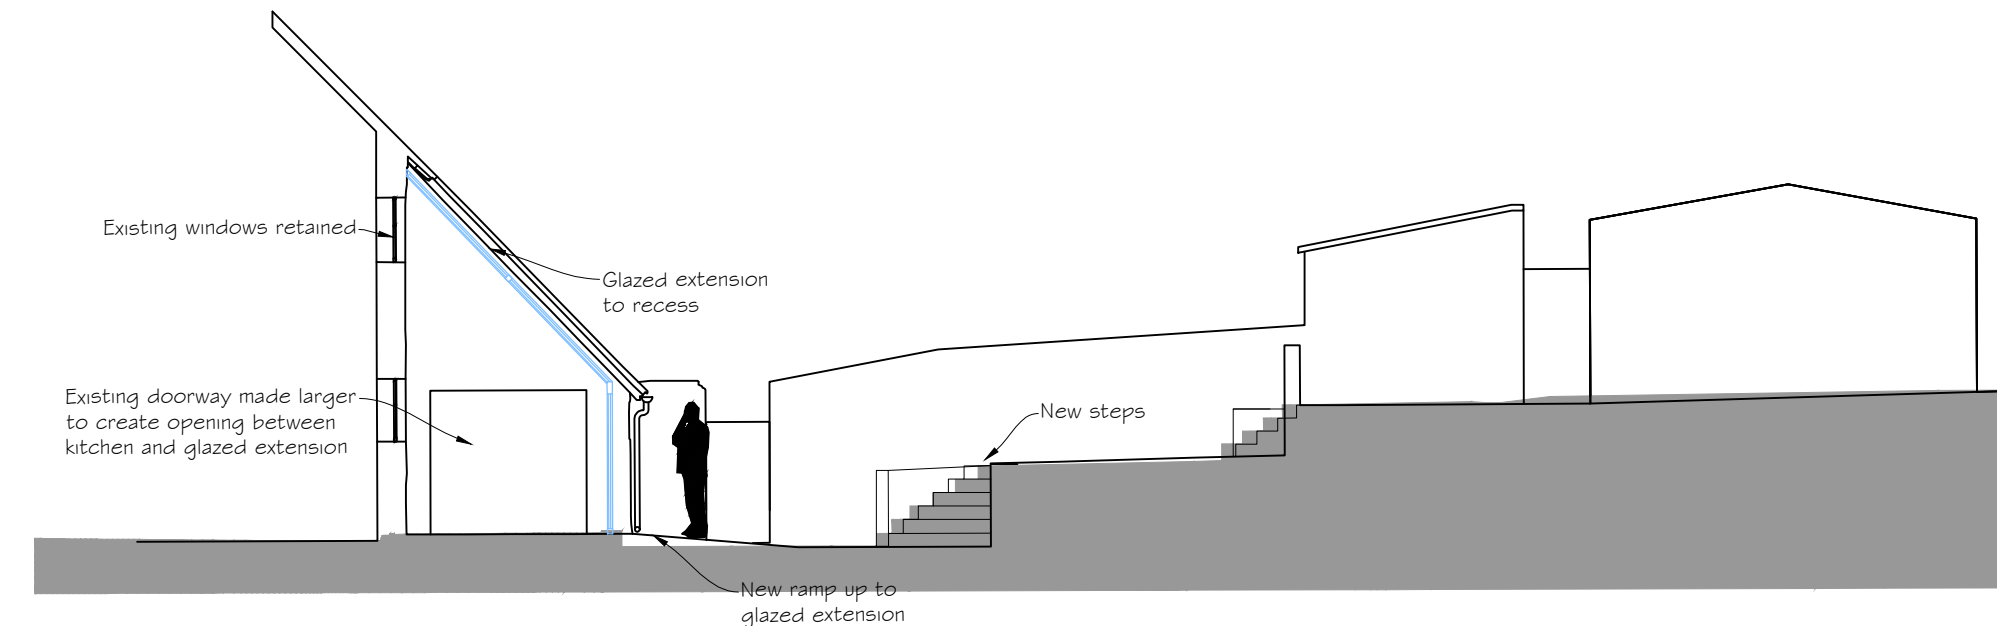

7 Northeast Recess Elevation
1 : 100

PROJECT
PRIORY FARM HOUSE, FREEFOLK PRIORS FREEFOLK OVERTON HANTS

REVISION	DATE	AMENDMENTS
A	Dec 21	Listed Building & Planning Application

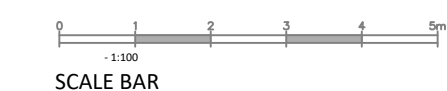

ALL FIGURED DIMENSIONS ARE TO BE TAKEN IN PREFERENCE TO SCALED DIMENSIONS AND ANY INACCURACIES ARE TO BE REPORTED TO THE ARCHITECT. DIMENSIONS TO BE CHECKED ON SITE BEFORE ANY WORK IS PUT IN HAND OR PREFABRICATED. COPYRIGHT OF THIS DRAWING IS RETAINED BY THE ARCHITECT AND IT MUST NOT BE REPRODUCED WITHOUT THEIR WRITTEN CONSENT.

PROPOSED ELEVATIONS

PLANNING ISSUE

MATHEWSON WATERS ARCHITECTS

1:200@A3
1:100@A1

The Old Surgery
Crowlie Road · Lambourn
Berkshire · RG17 8NR

enquiries@mw-architects.co.uk
01288 73231
www.mw-architects.co.uk

© MATHEWSON WATERS ARCHITECTS LLP
21029 · 107 A