

LW
NOV. 2021


As Matthew Read Survey Data




1 Southeast Frontage Elevation
1 : 100




2 Southeast Elevation
1 : 100

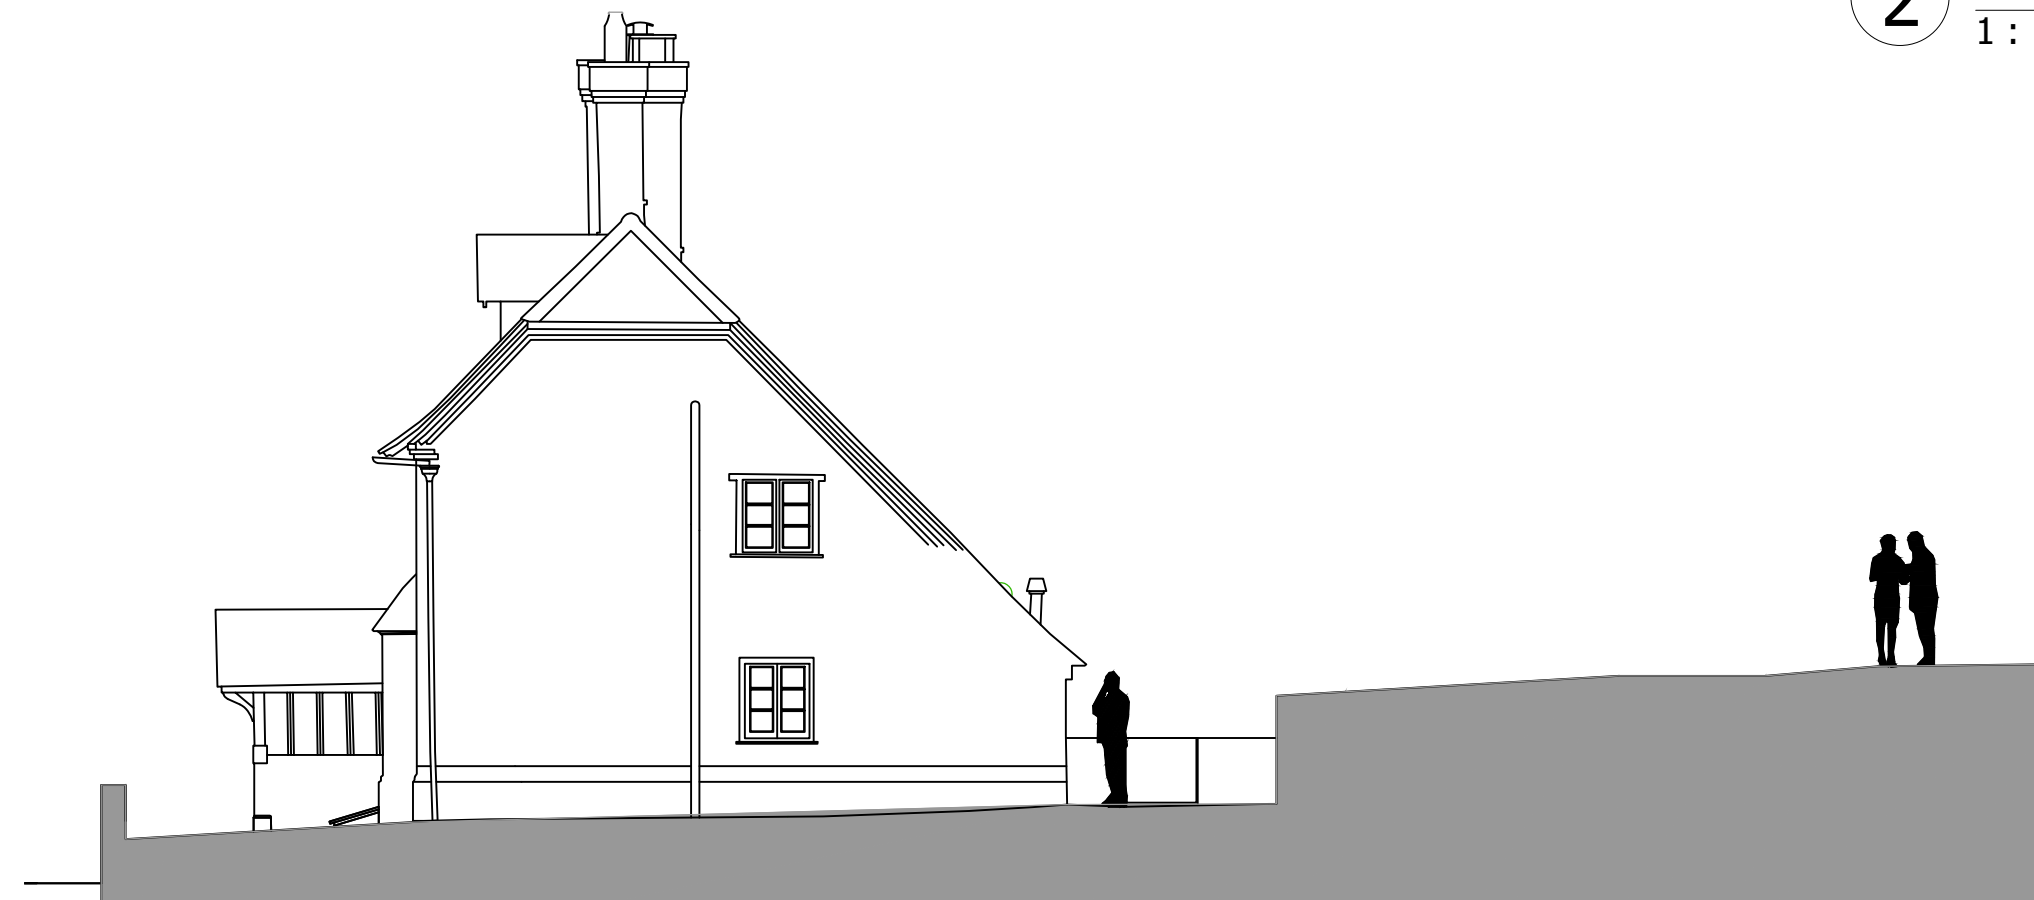


3 Northeast Elevation
1 : 100

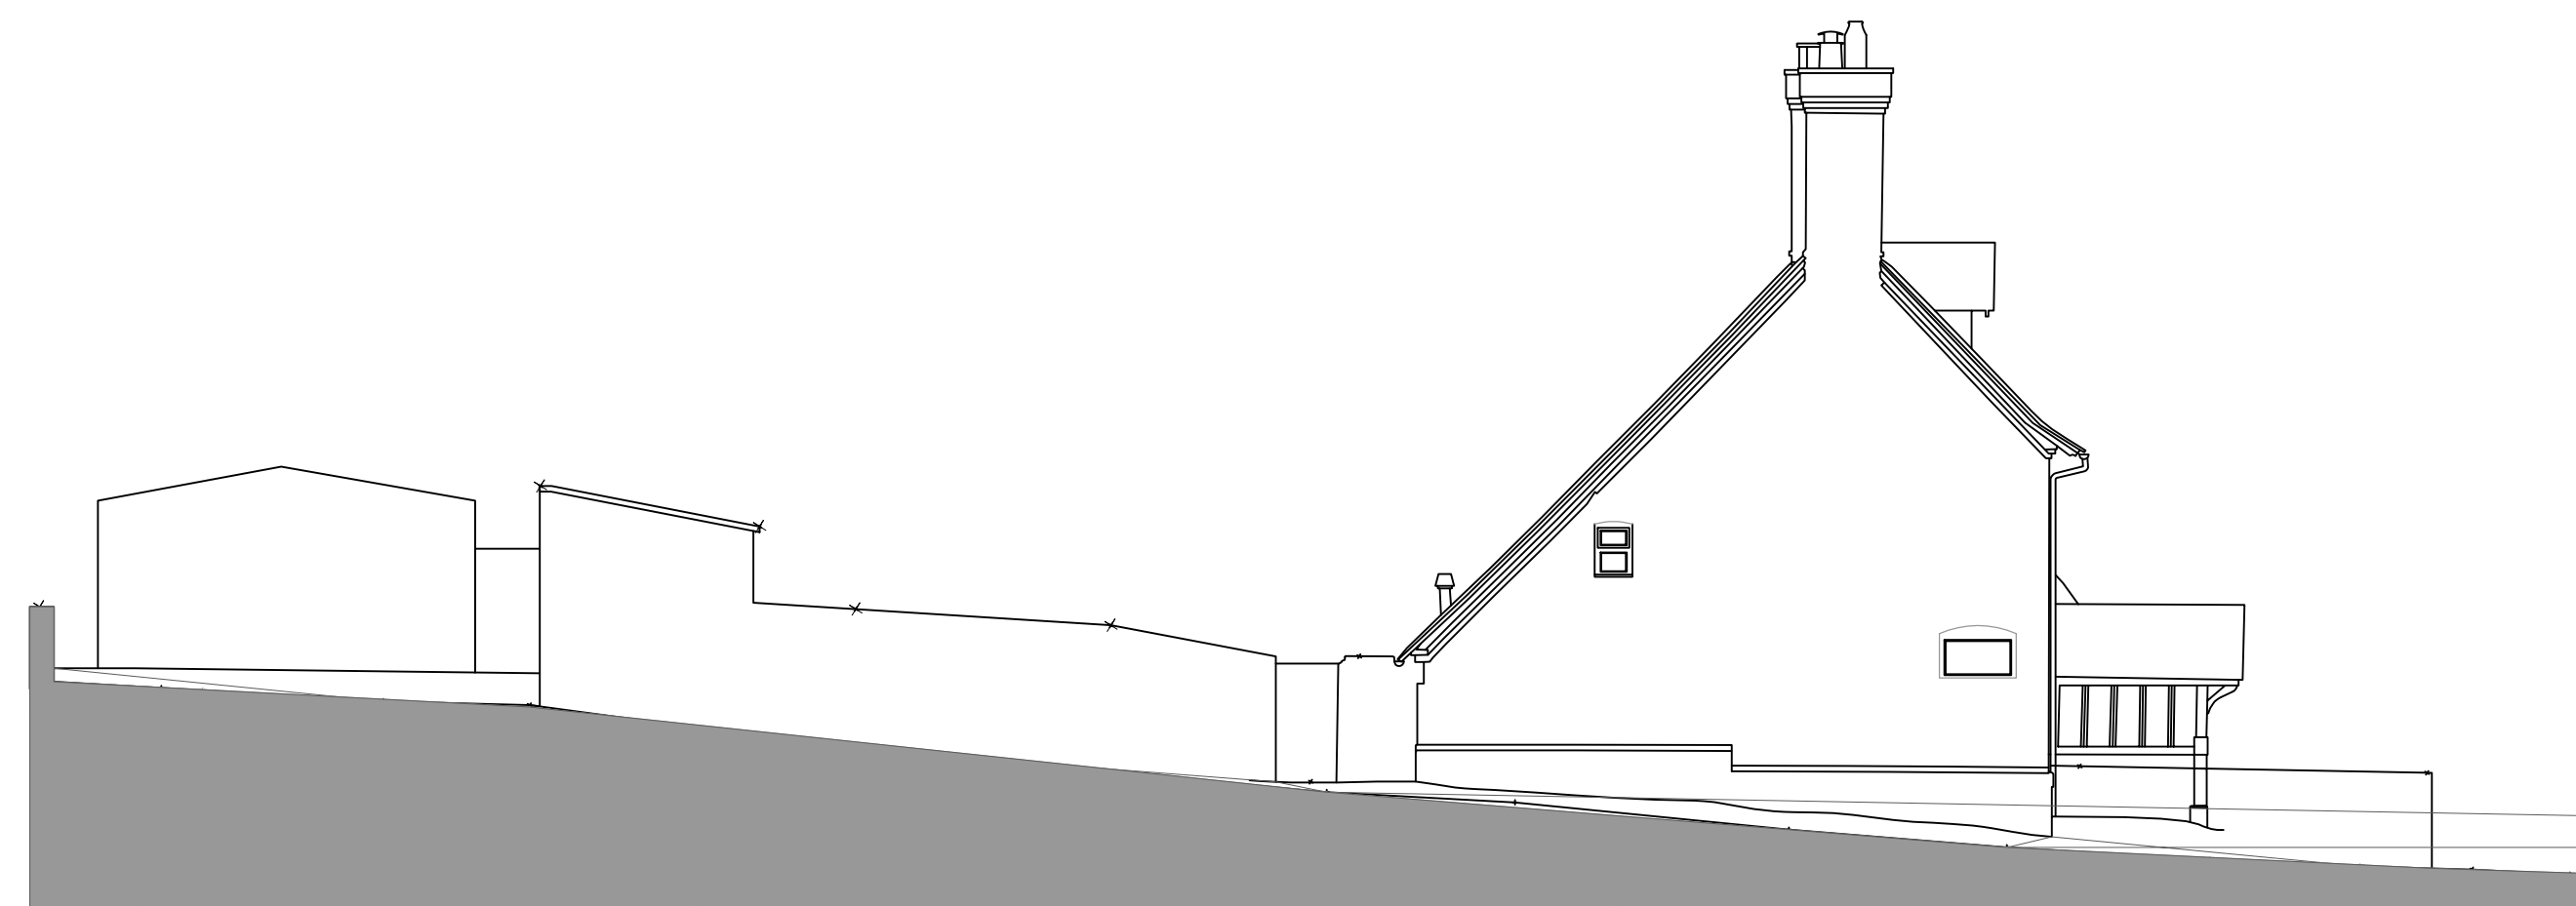


4 Southwest Elevation
1 : 100

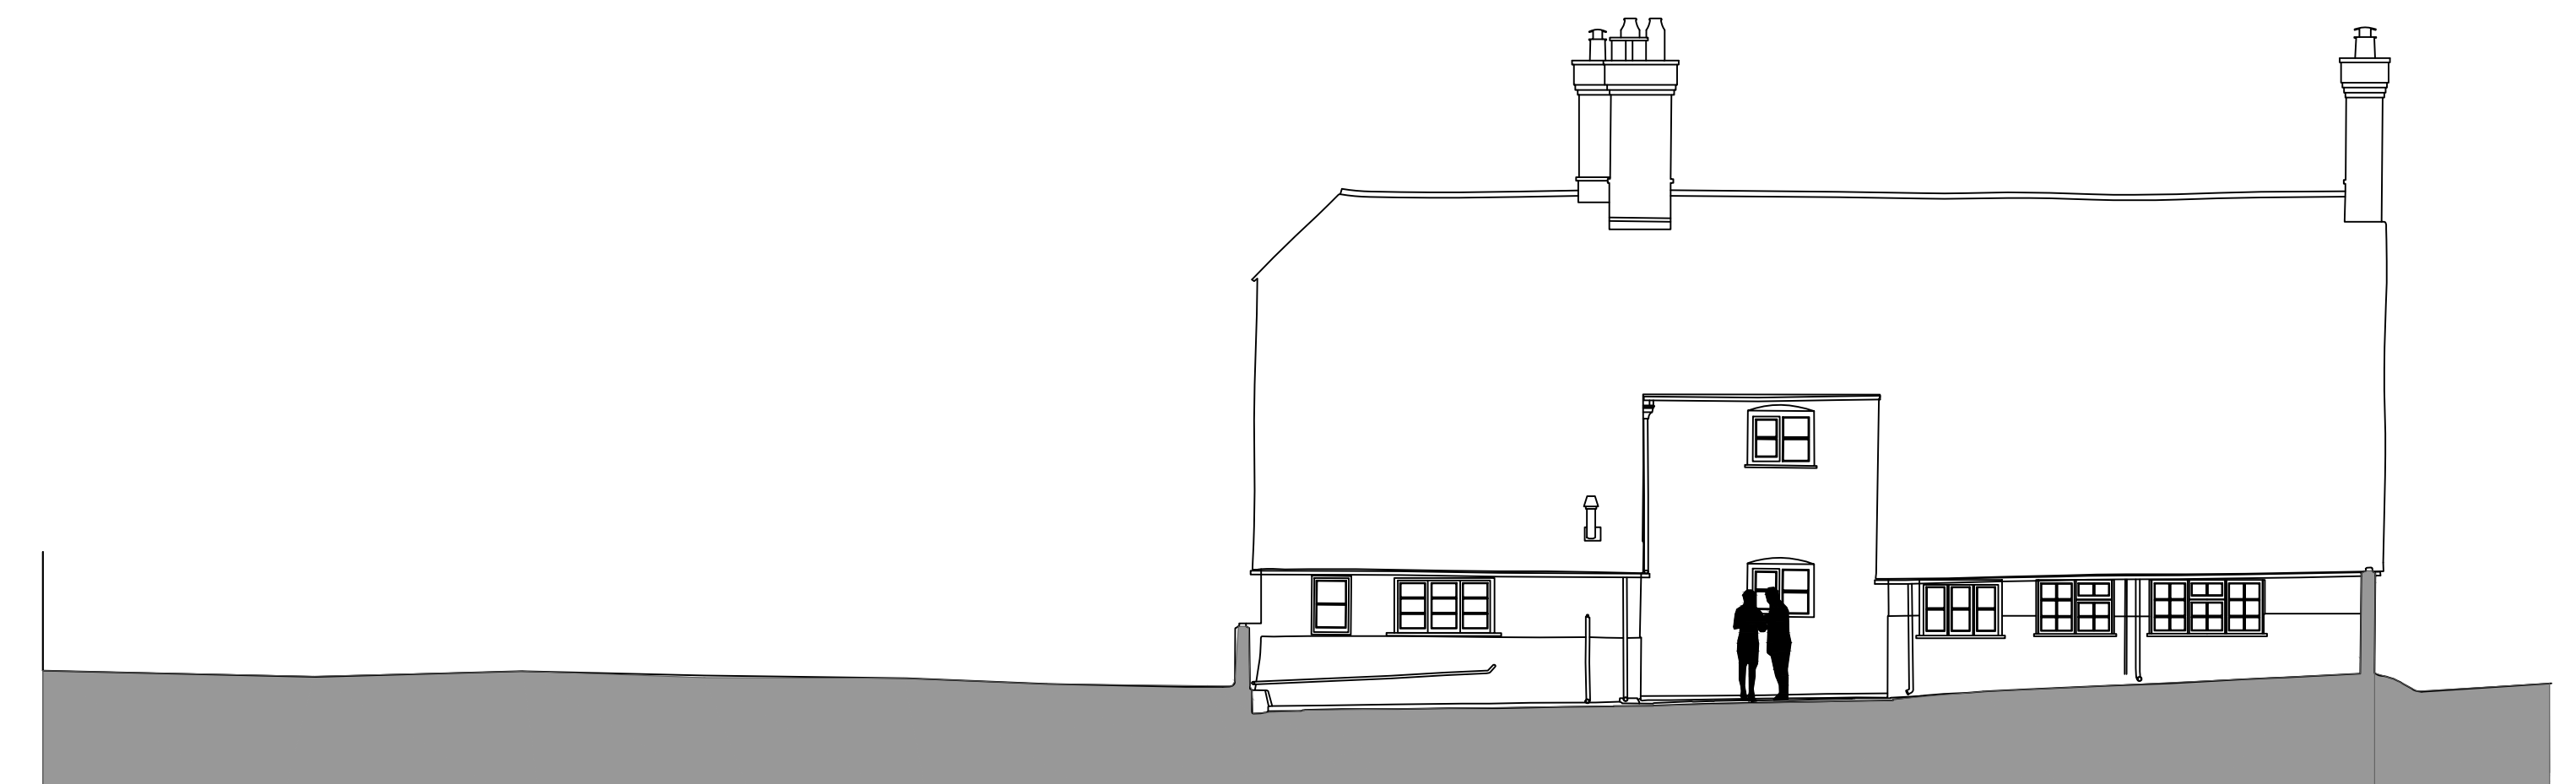

5 Northwest Elevation
1 : 100

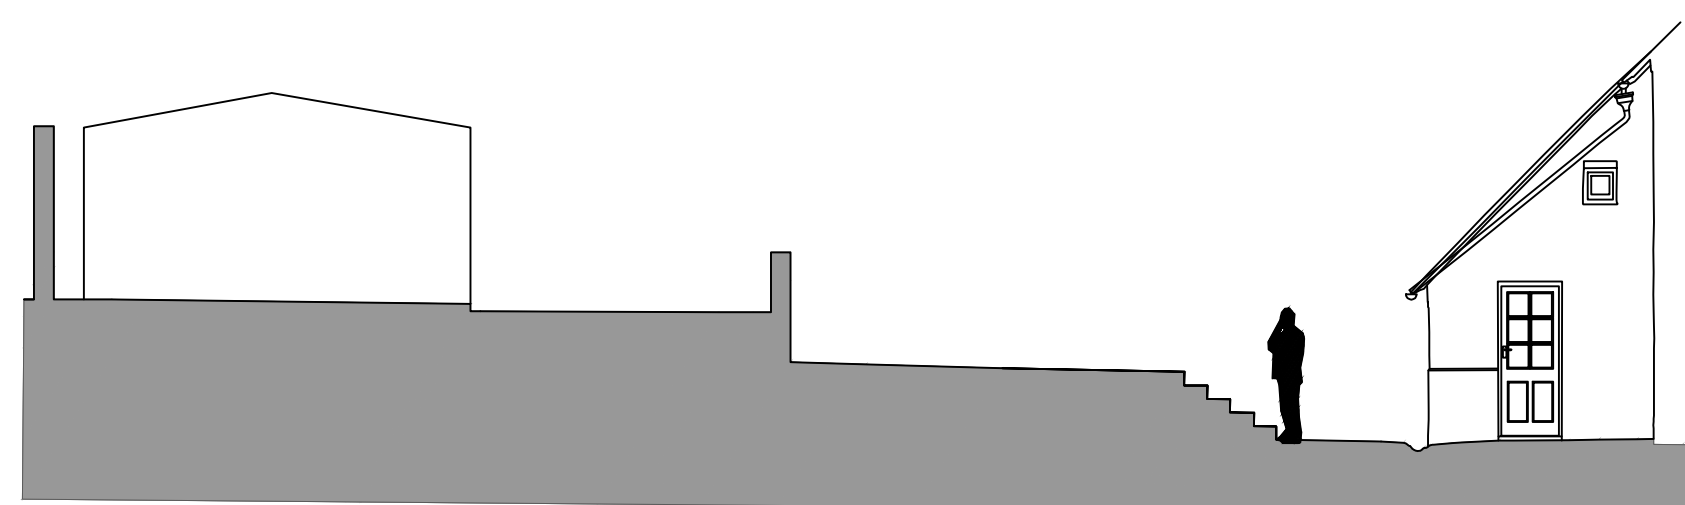


6 Southwest Recess Elevation
1 : 100

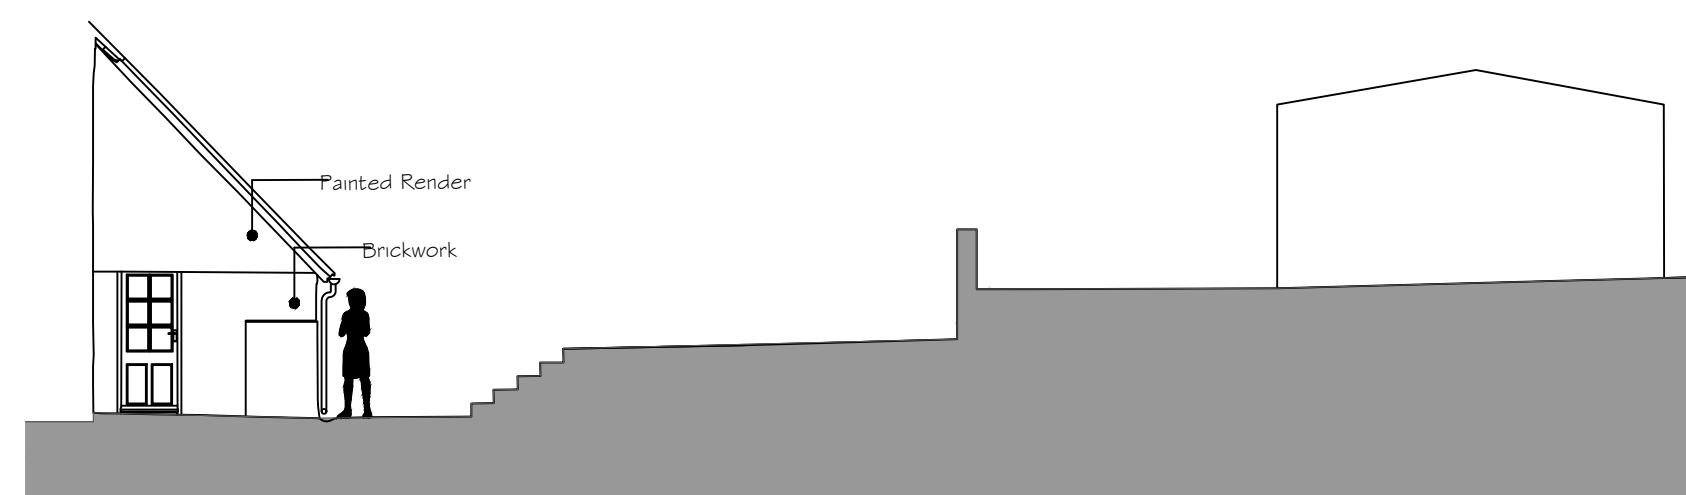

7 Northeast Recess Elevation
1 : 100

PROJECT
PRIORY FARM HOUSE, FREEFOLK PRIORS FREEFOLK OVERTON HANTS

| REVISION | DATE | AMENDMENTS |
|----------|--------|--|
| A | Dec 21 | Listed Building & Planning Application |

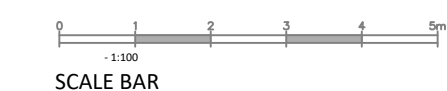

ALL FIGURED DIMENSIONS ARE TO BE TAKEN IN PREFERENCE TO SCALED DIMENSIONS AND ANY INACCURACIES ARE TO BE REPORTED TO THE ARCHITECT. DIMENSIONS TO BE CHECKED ON SITE BEFORE ANY WORK IS PUT IN HAND OR PREFABRICATED. COPYRIGHT OF THIS DRAWING IS RETAINED BY THE ARCHITECT AND IT MUST NOT BE REPRODUCED WITHOUT THEIR WRITTEN CONSENT.

EXISTING ELEVATIONS
PLANNING ISSUE
MATHEWSON WATERS ARCHITECTS
 The Old Surgery
 Crowle Road · Lambourn
 Berkshire · RG17 8NR
 enquiries@mw-architects.co.uk
 01235 726562
 www.mw-architects.co.uk
 01235 73231
 RIBA #
 Chartered Practitioner
 1:200@A3
 1:100@A1
 © MATHEWSON WATERS ARCHITECTS LLP
 21029 · 103 A