

ANDY
APRIL 2022



Kitchen




New opening




Stone Flooring



Existing Blockwork Pier

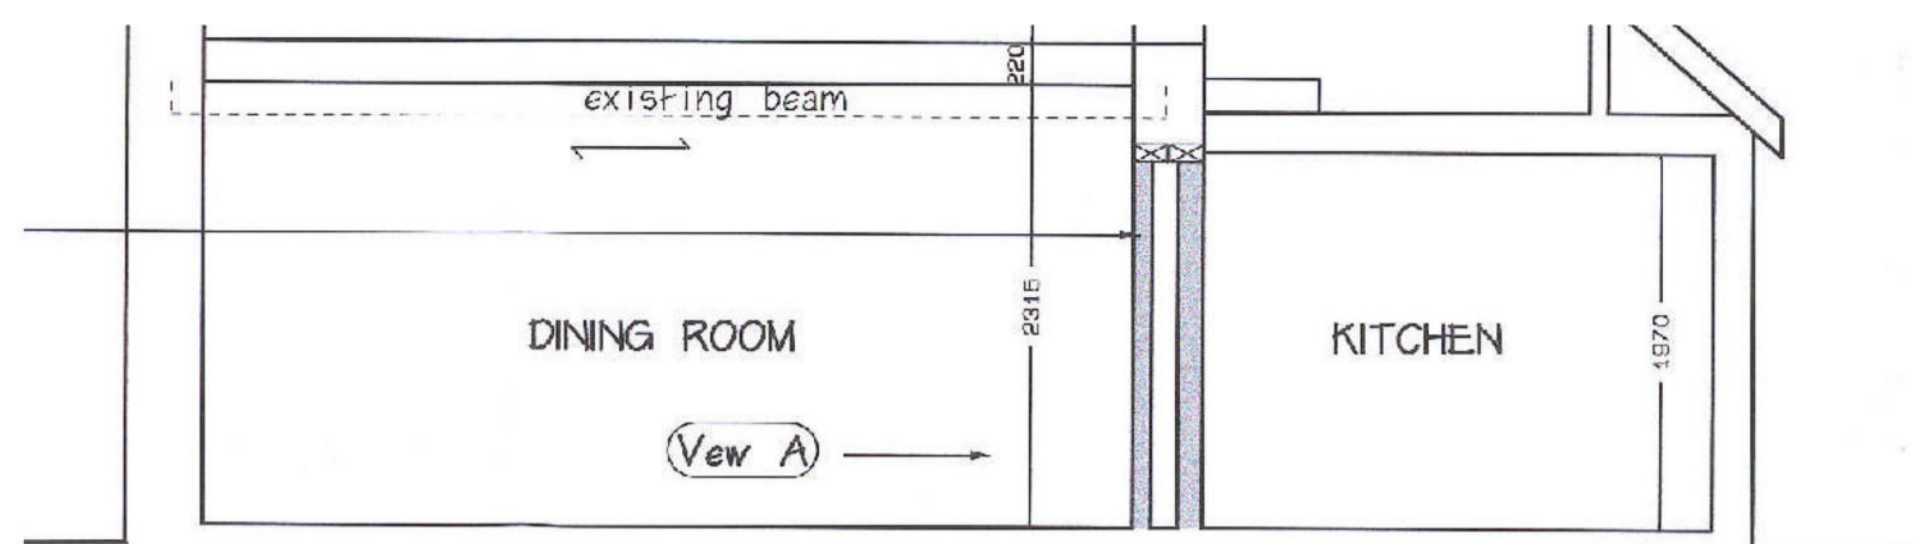

EXISTING TYPICAL SECTION 1:50

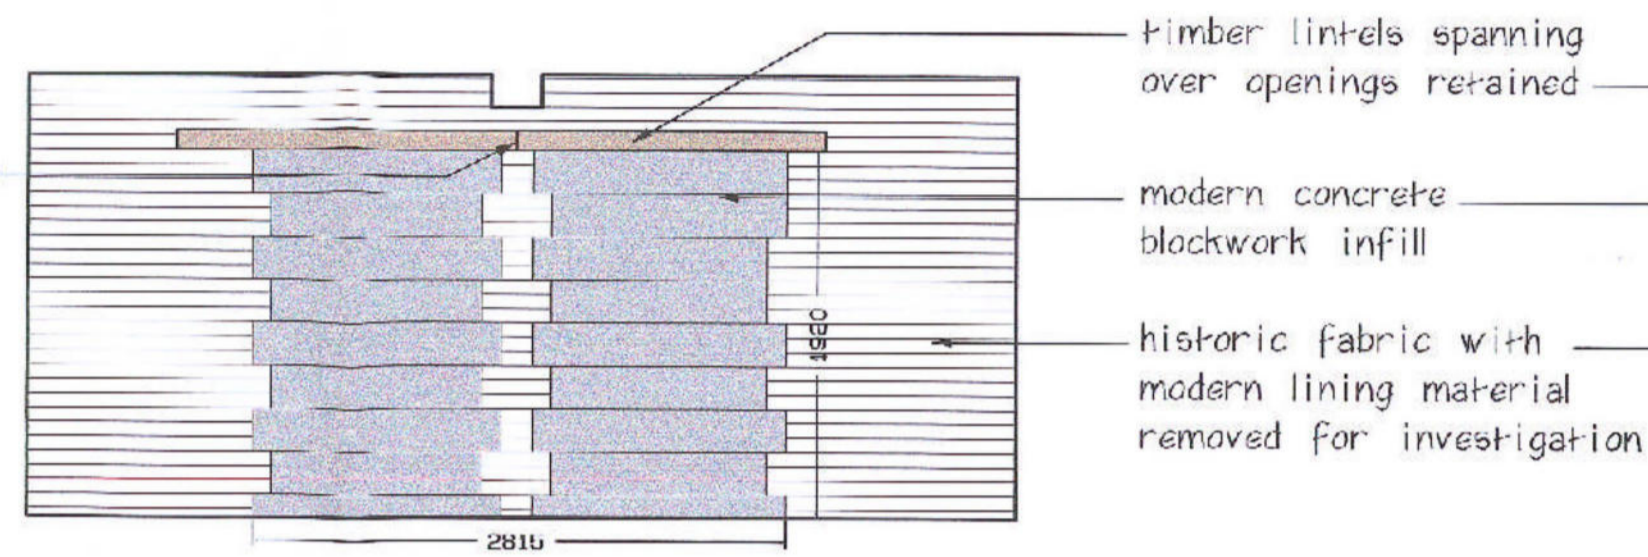


EXISTING VIEW A

EXISTING FRONT ELEVATION
14/03830/.




VIEW A - SHOWING FABRIC


Extract Permission 14/03830

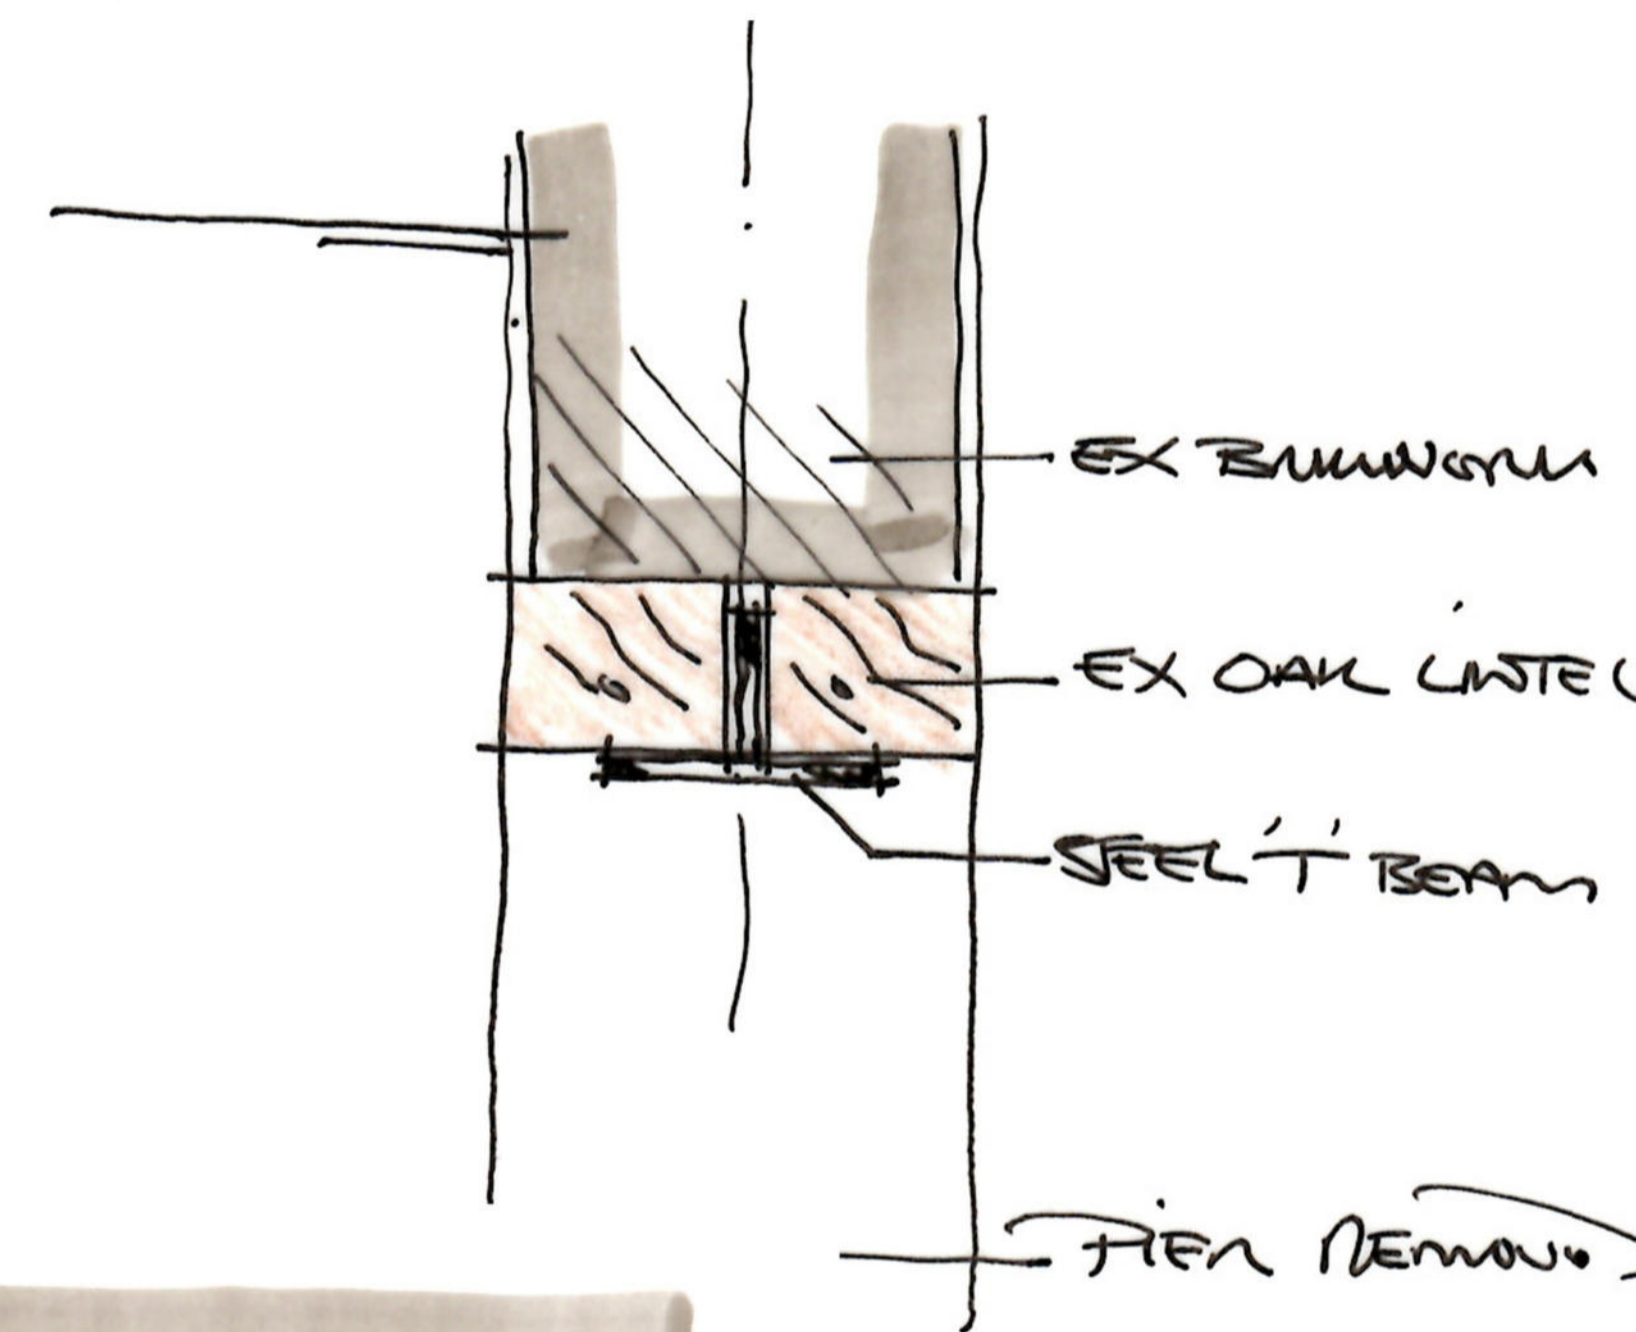

Section A-A

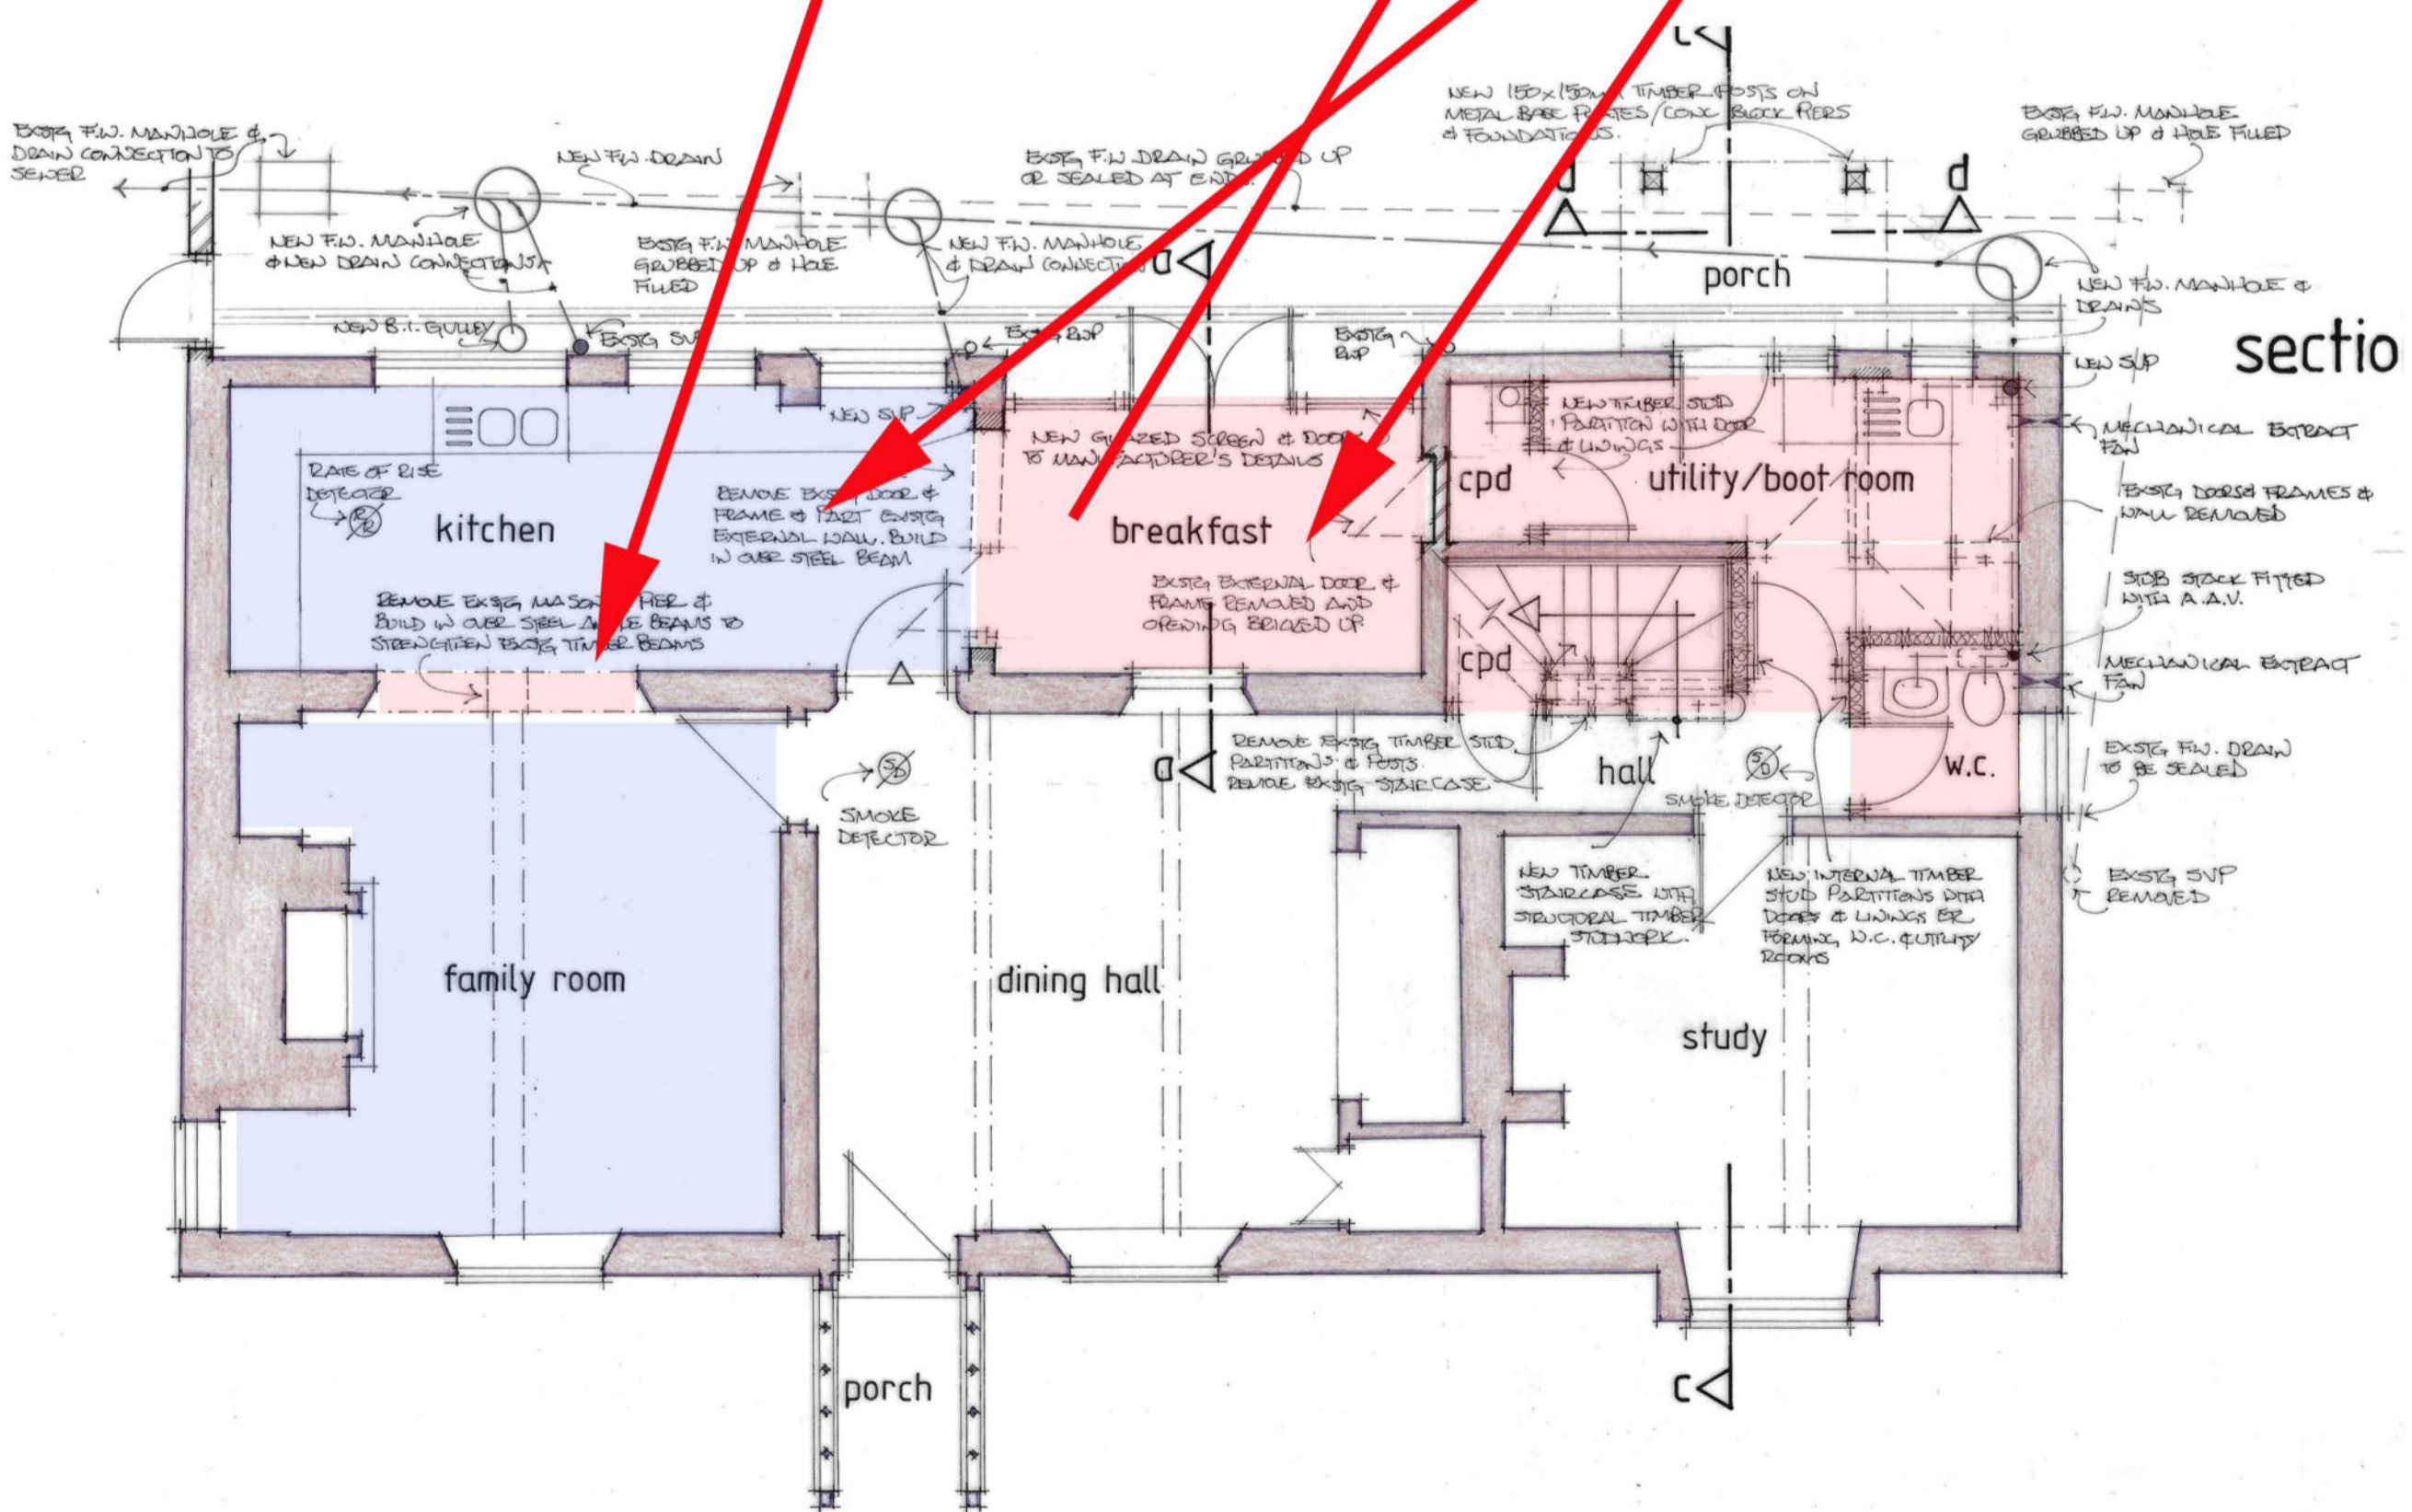

ground floor plan

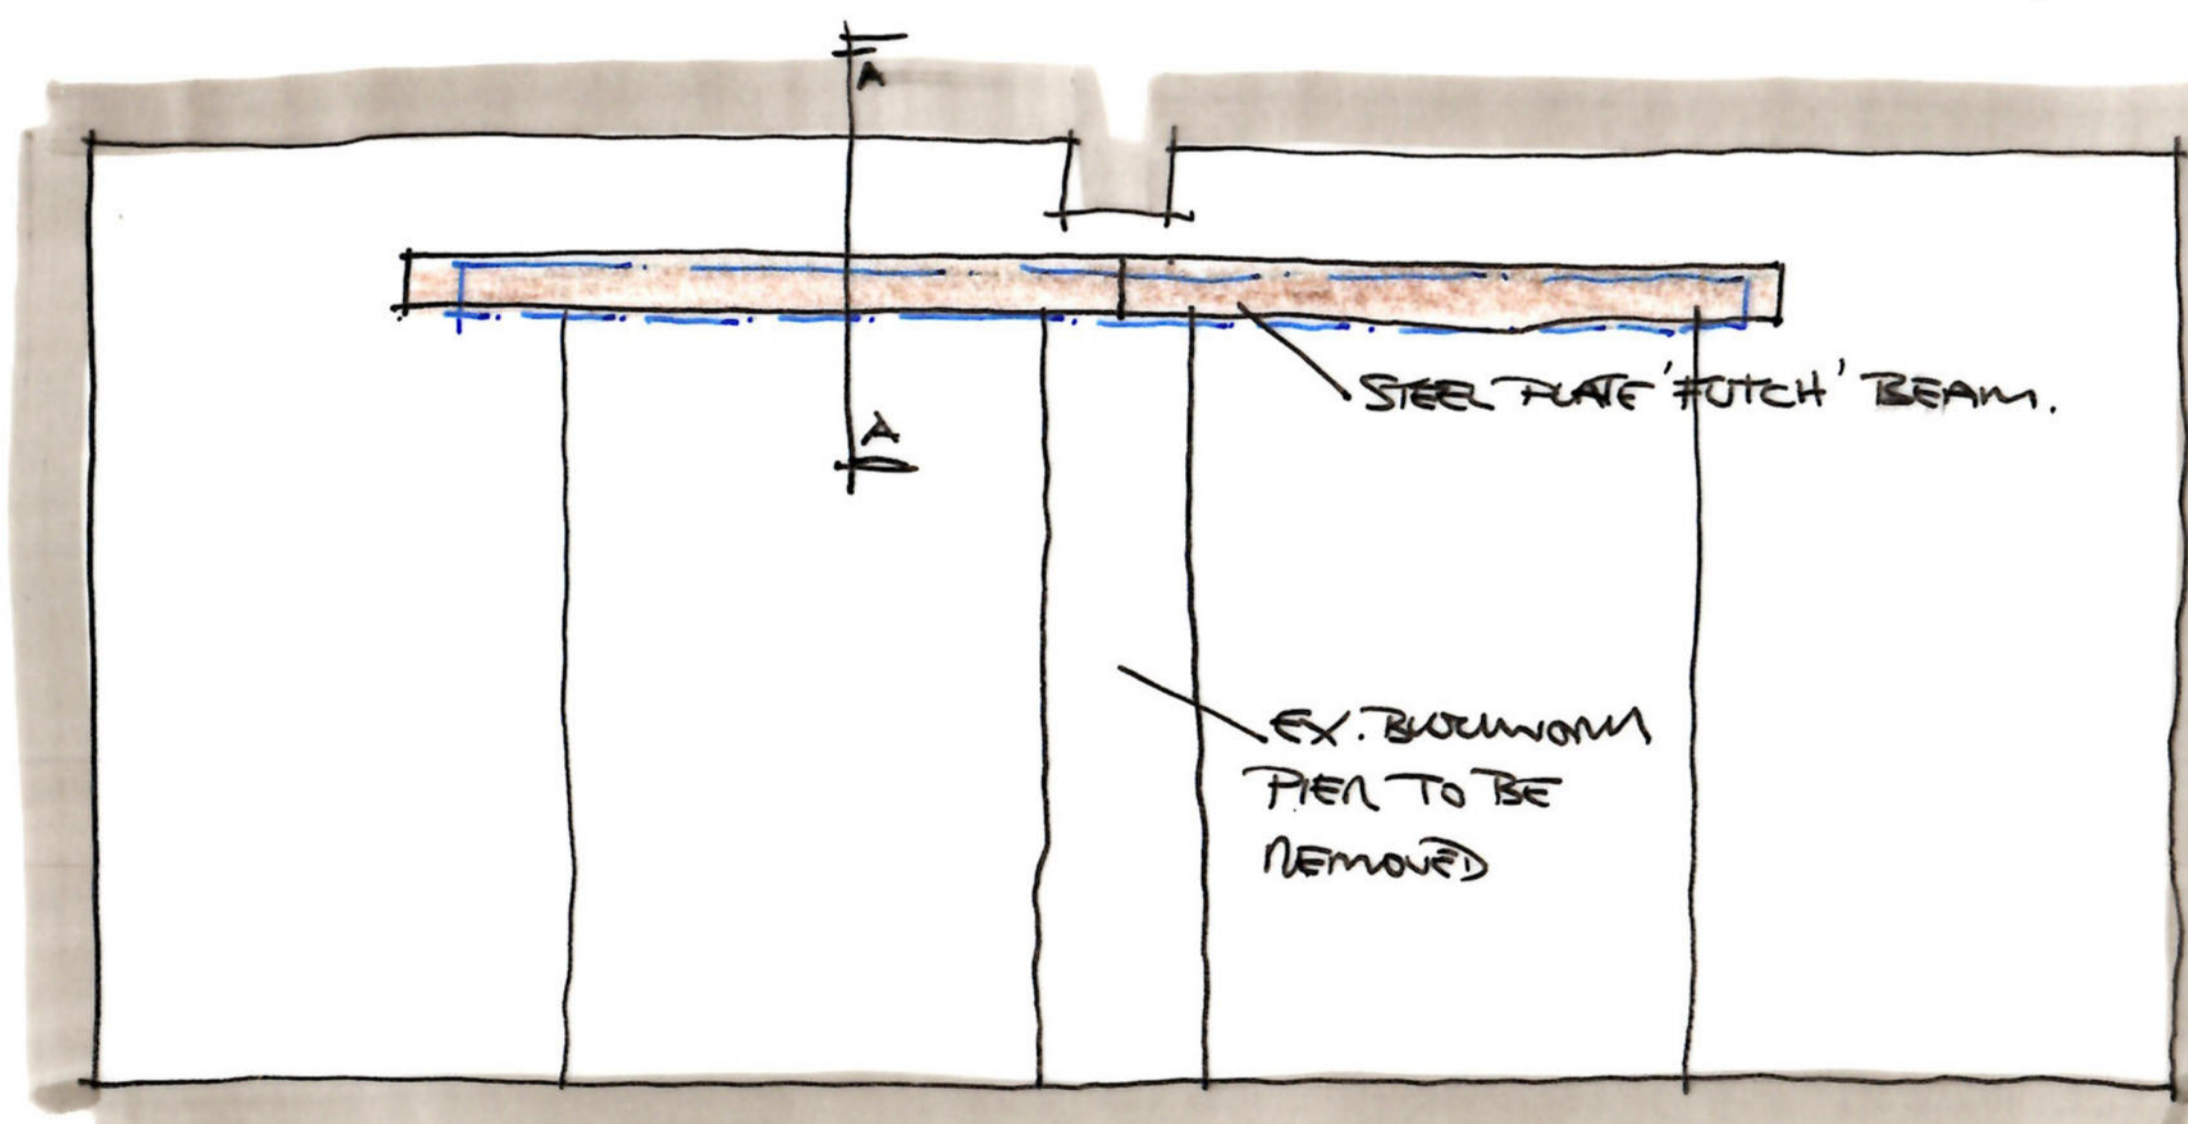

PURPOSE: ELEVATION SHOWING
PIER REMOVED.

Elevation showing existing blockwork pier removed

PROPOSED
GRD KITCHEN CHANGES
MATHEWSON WATERS ARCHITECTS
The Old Surgery
Crowlie Road - Lambourn
Berkshire - RG17 8NR
enquiries@mw-architects.co.uk
01889 73131
www.mw-architects.co.uk
01889 73131
RIBA #
21029 118A
NTS @ A1
Mathewson Waters Architects Ltd
21029 118A