

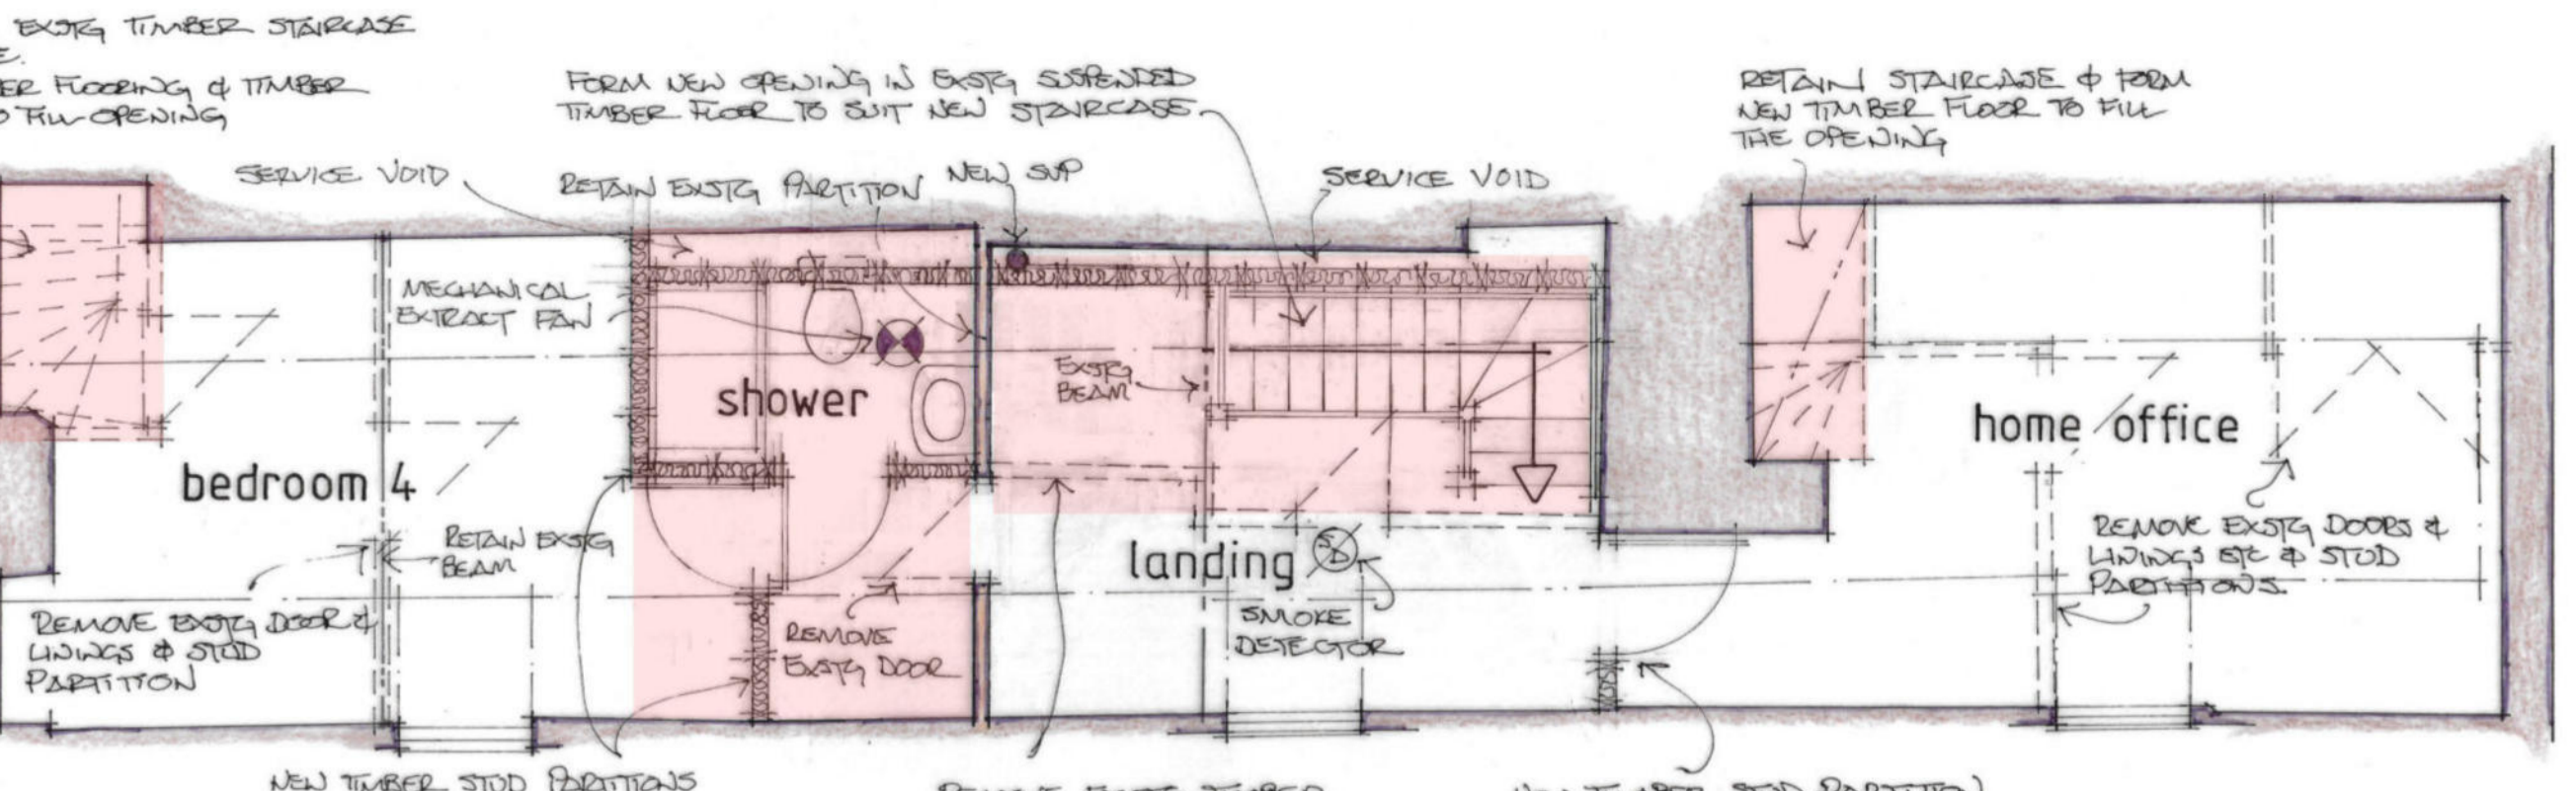


ANDY
JAN 2022


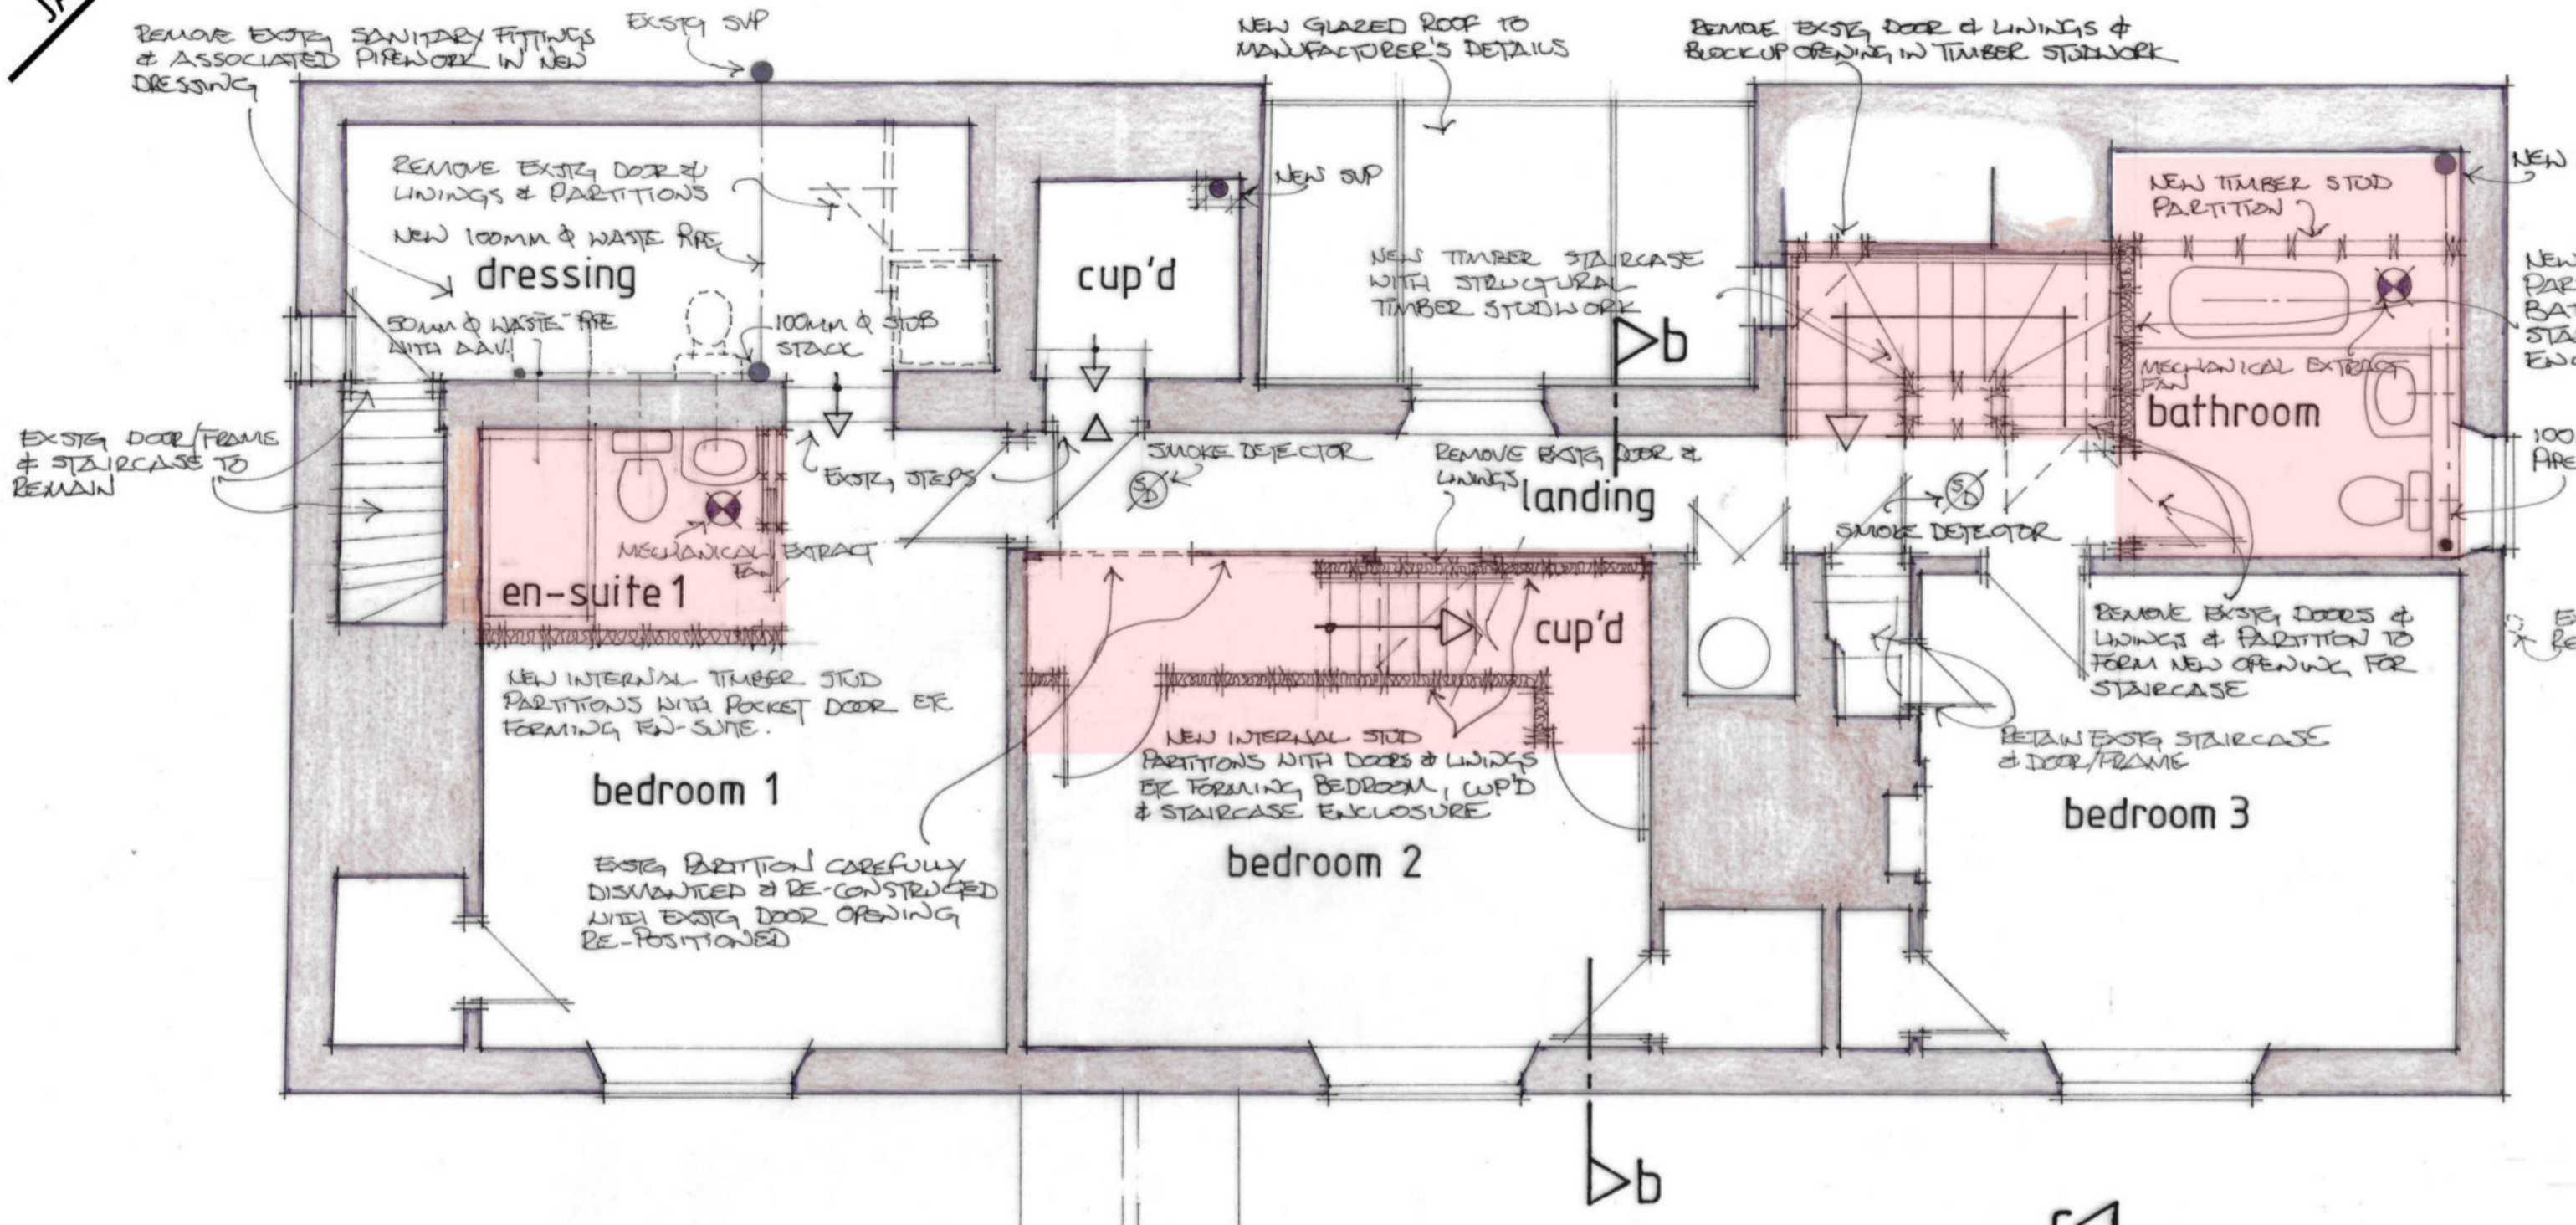


second floor plan

section a.a.

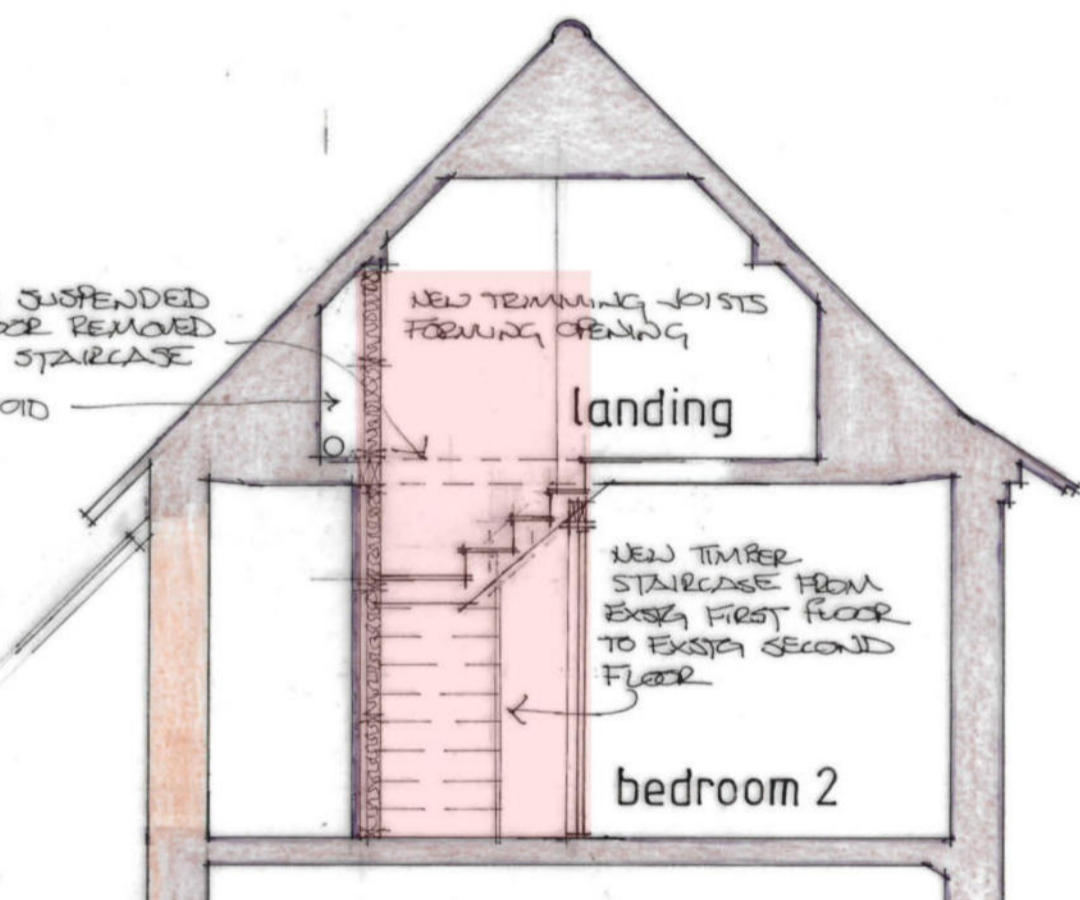


section b.b.

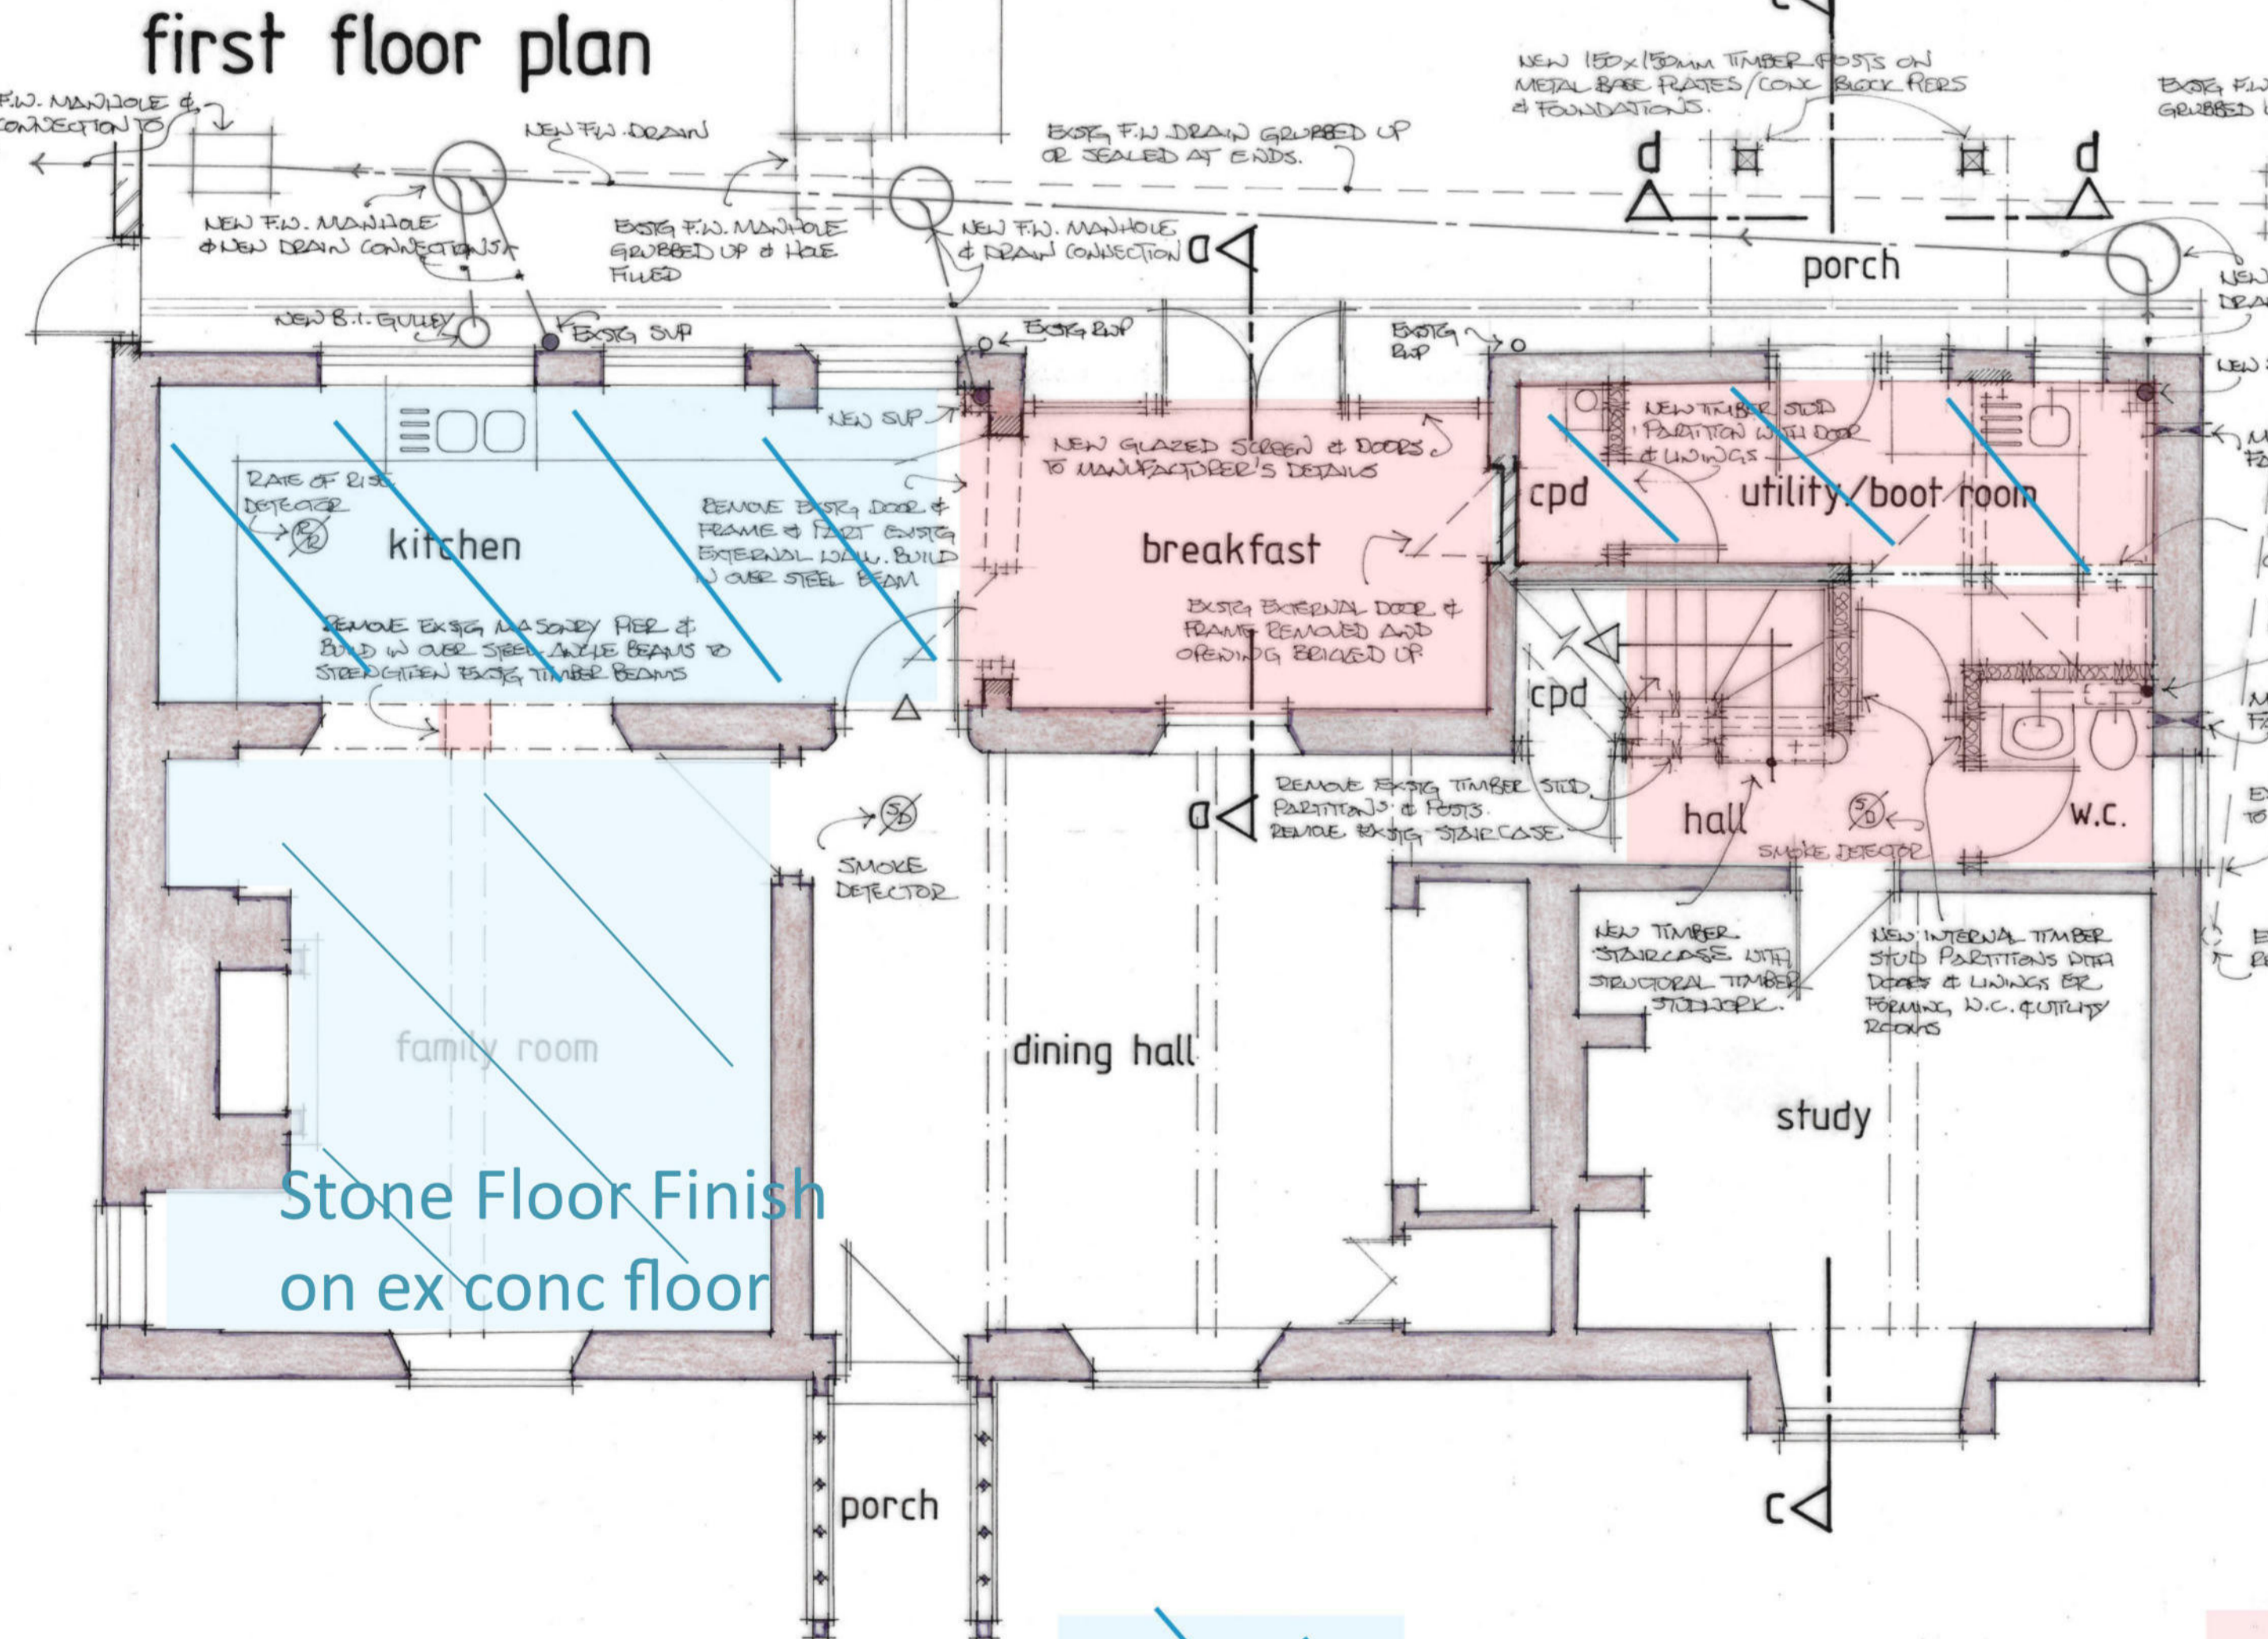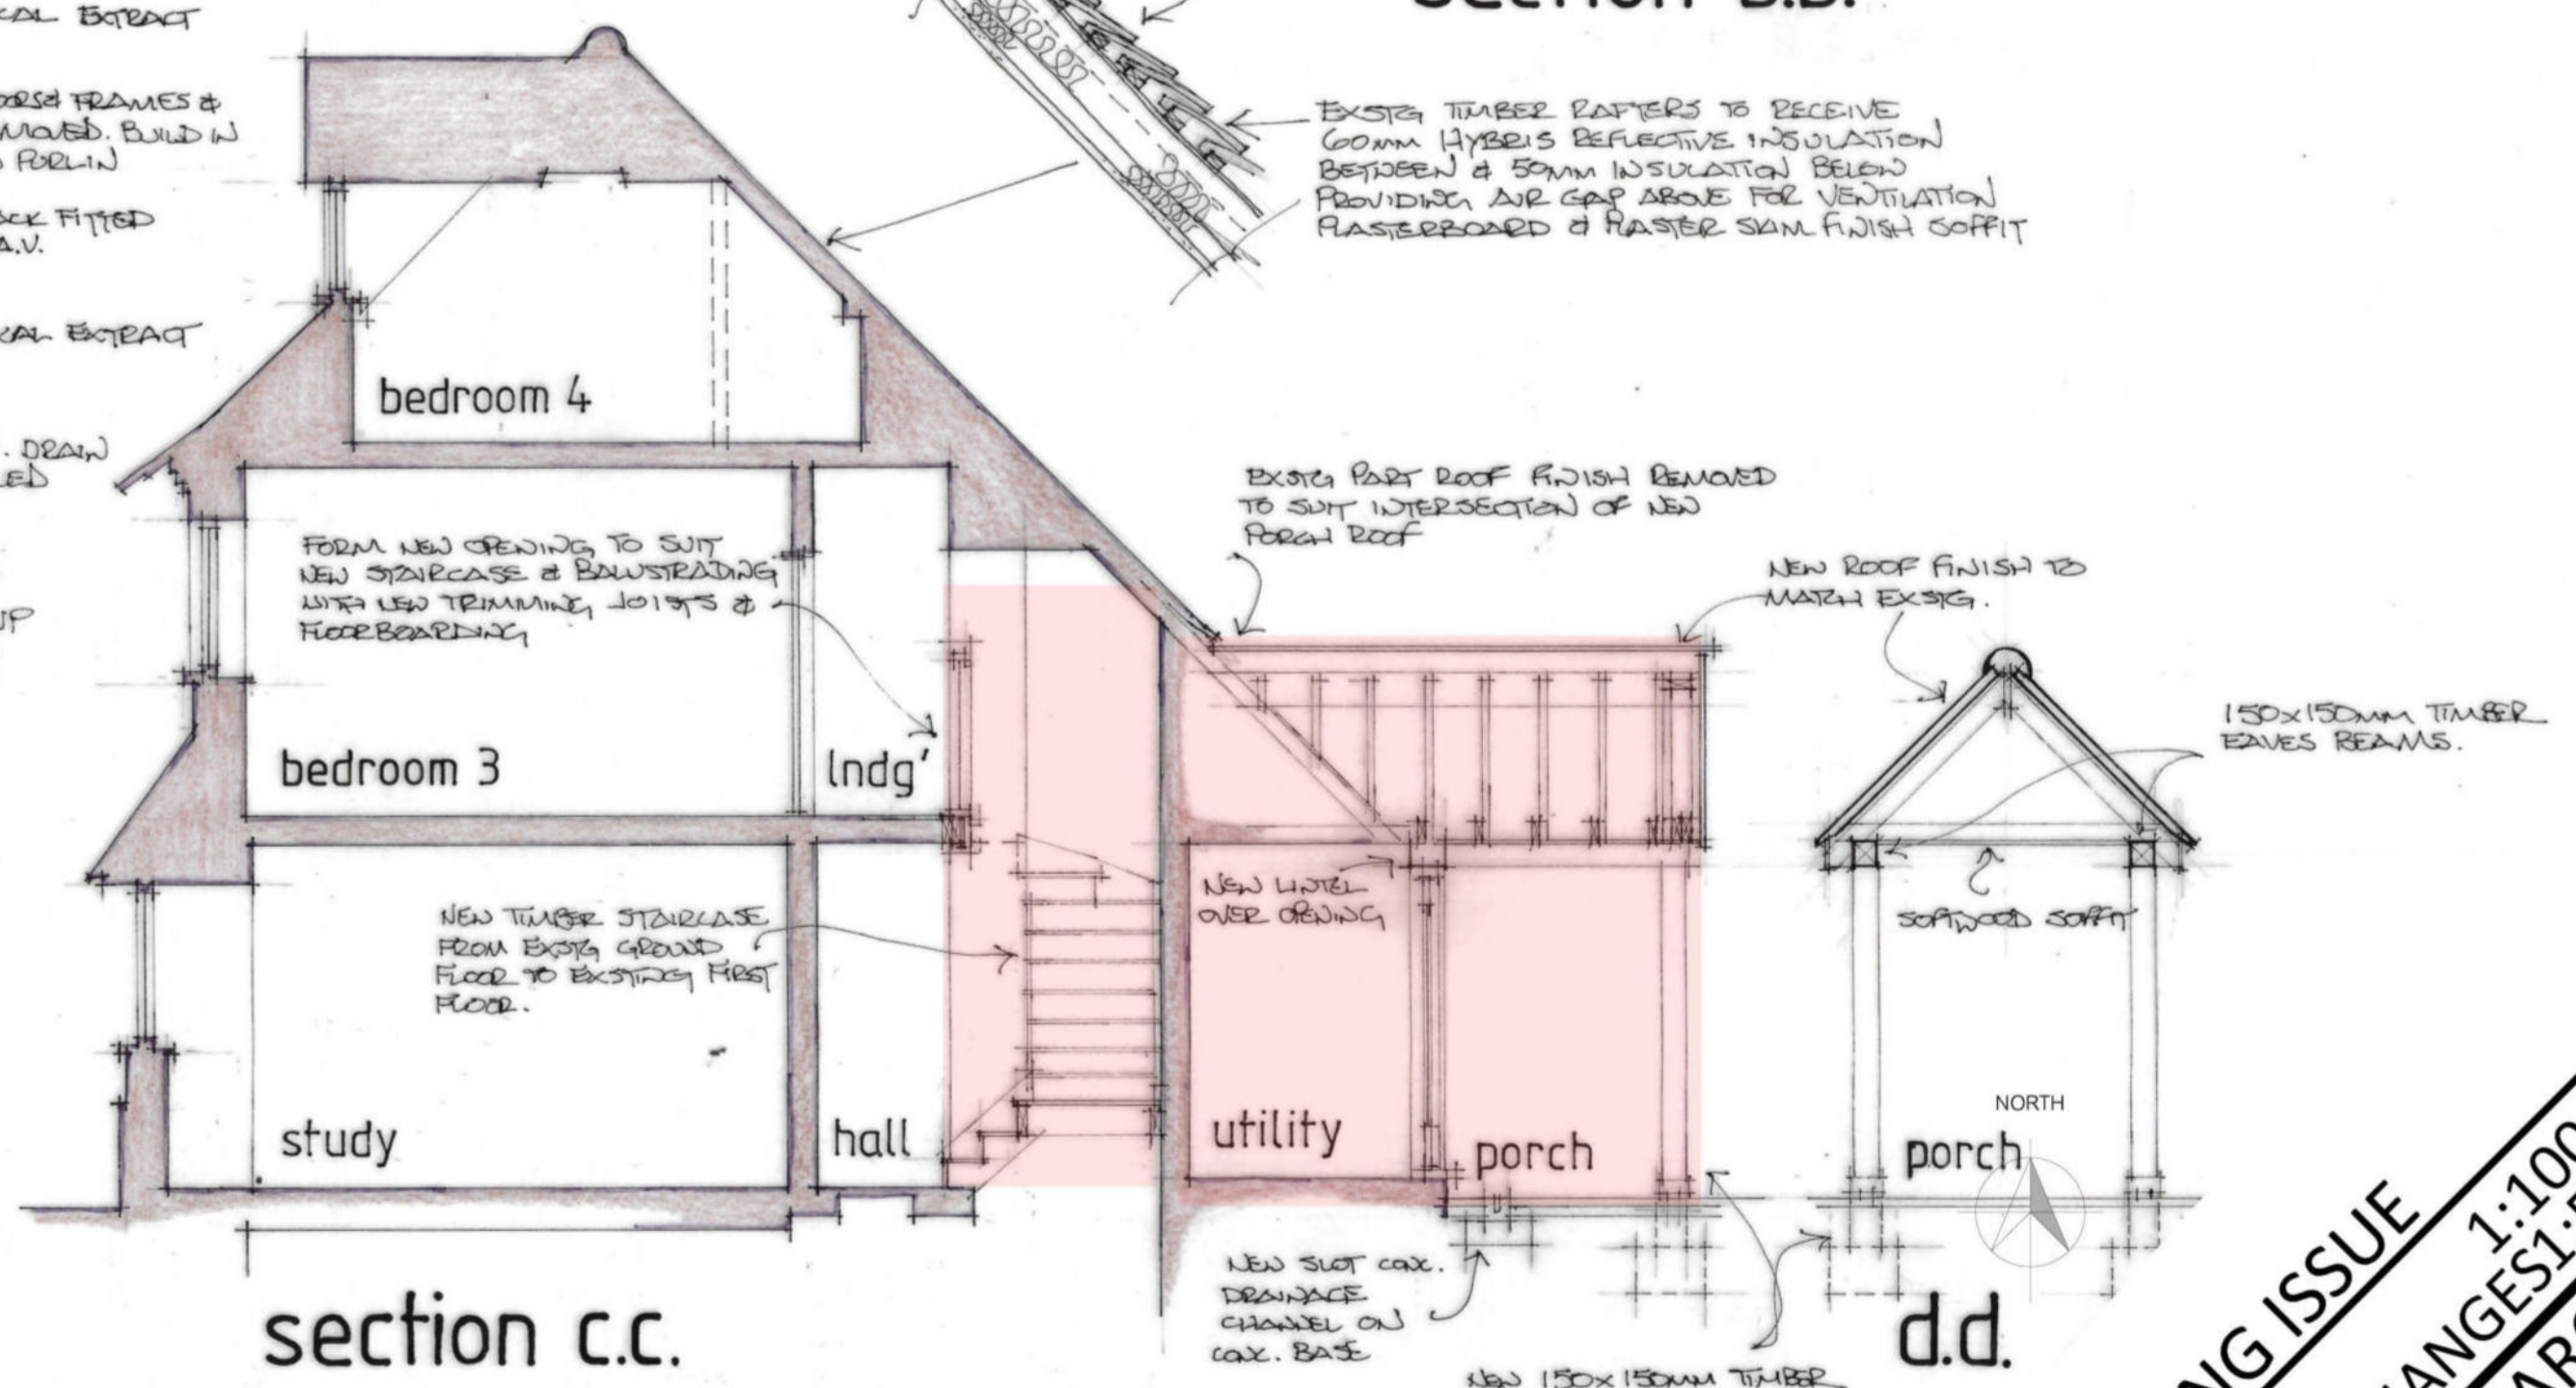

Stone Floor Finish
on ex conc floor

ground floor plan

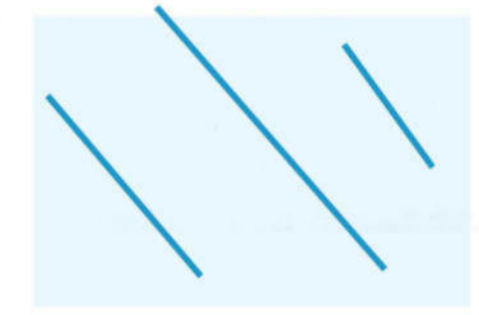

Existing Tiled Floor
to be replaced



Changes to Internal
Areas shown in detail
on other drawings

REVISION	DATE	AMENDMENTS
A	FEB 2022	PLANNING + LB APPLICATION

SCALE BAR - 1:50

PLANNING ISSUE

PROPOSED PLANS + SECTIONS - INTERNAL CHANGES 1:100@A3

MATHEWSON WATERS ARCHITECTS 1:50@A1

The Old Surgery
Crowlie Road - Lambourn
Berkshire - RG17 8NR
enquiries@mw-architects.co.uk
01488 73131
www.mw-architects.co.uk

MATHEWSON WATERS ARCHITECTS LTD
RIBA #116562
07540 728582
21029 201A

ALL FIGURED DIMENSIONS ARE TO BE TAKEN IN PREFERENCE TO SCALED DIMENSIONS AND ANY INACCURACIES ARE TO BE REPORTED TO THE ARCHITECT. DIMENSIONS TO BE CHECKED ON SITE BEFORE ANY WORK IS PUT IN HAND OR PREFABRICATED. COPYRIGHT OF THIS DRAWING IS RETAINED BY THE ARCHITECT AND IT MUST NOT BE REPRODUCED WITHOUT THEIR WRITTEN CONSENT.