




1 Section A
1 : 100

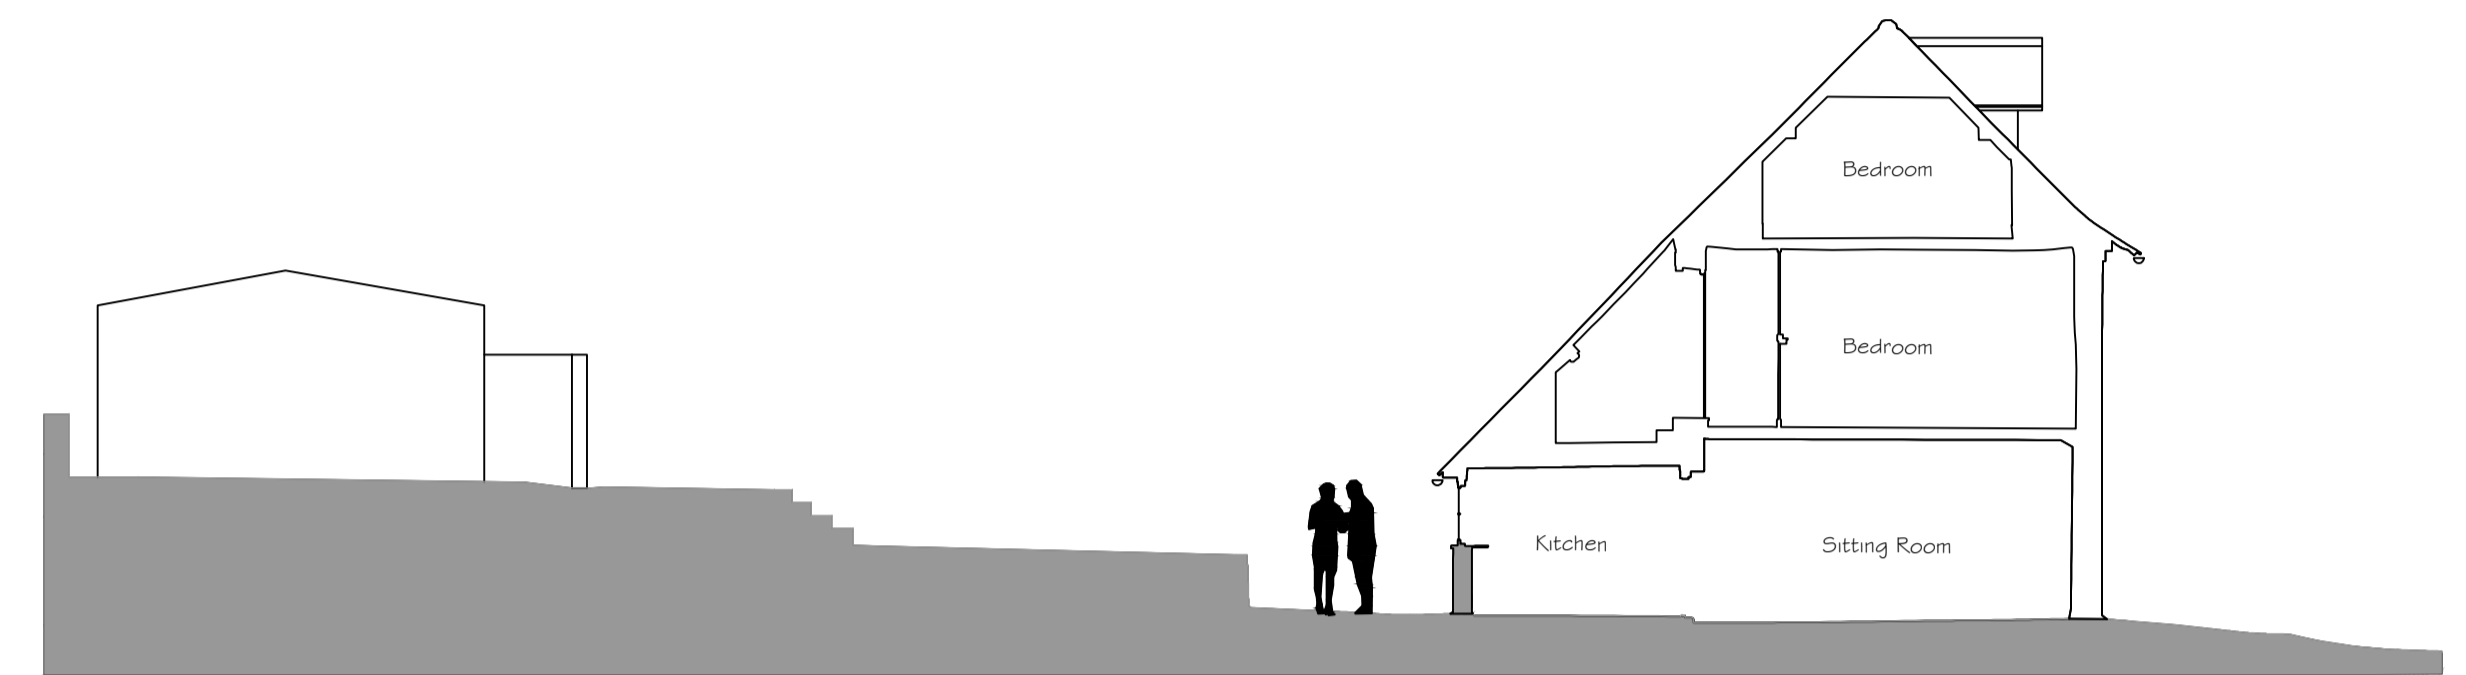


2 Section B
1 : 100

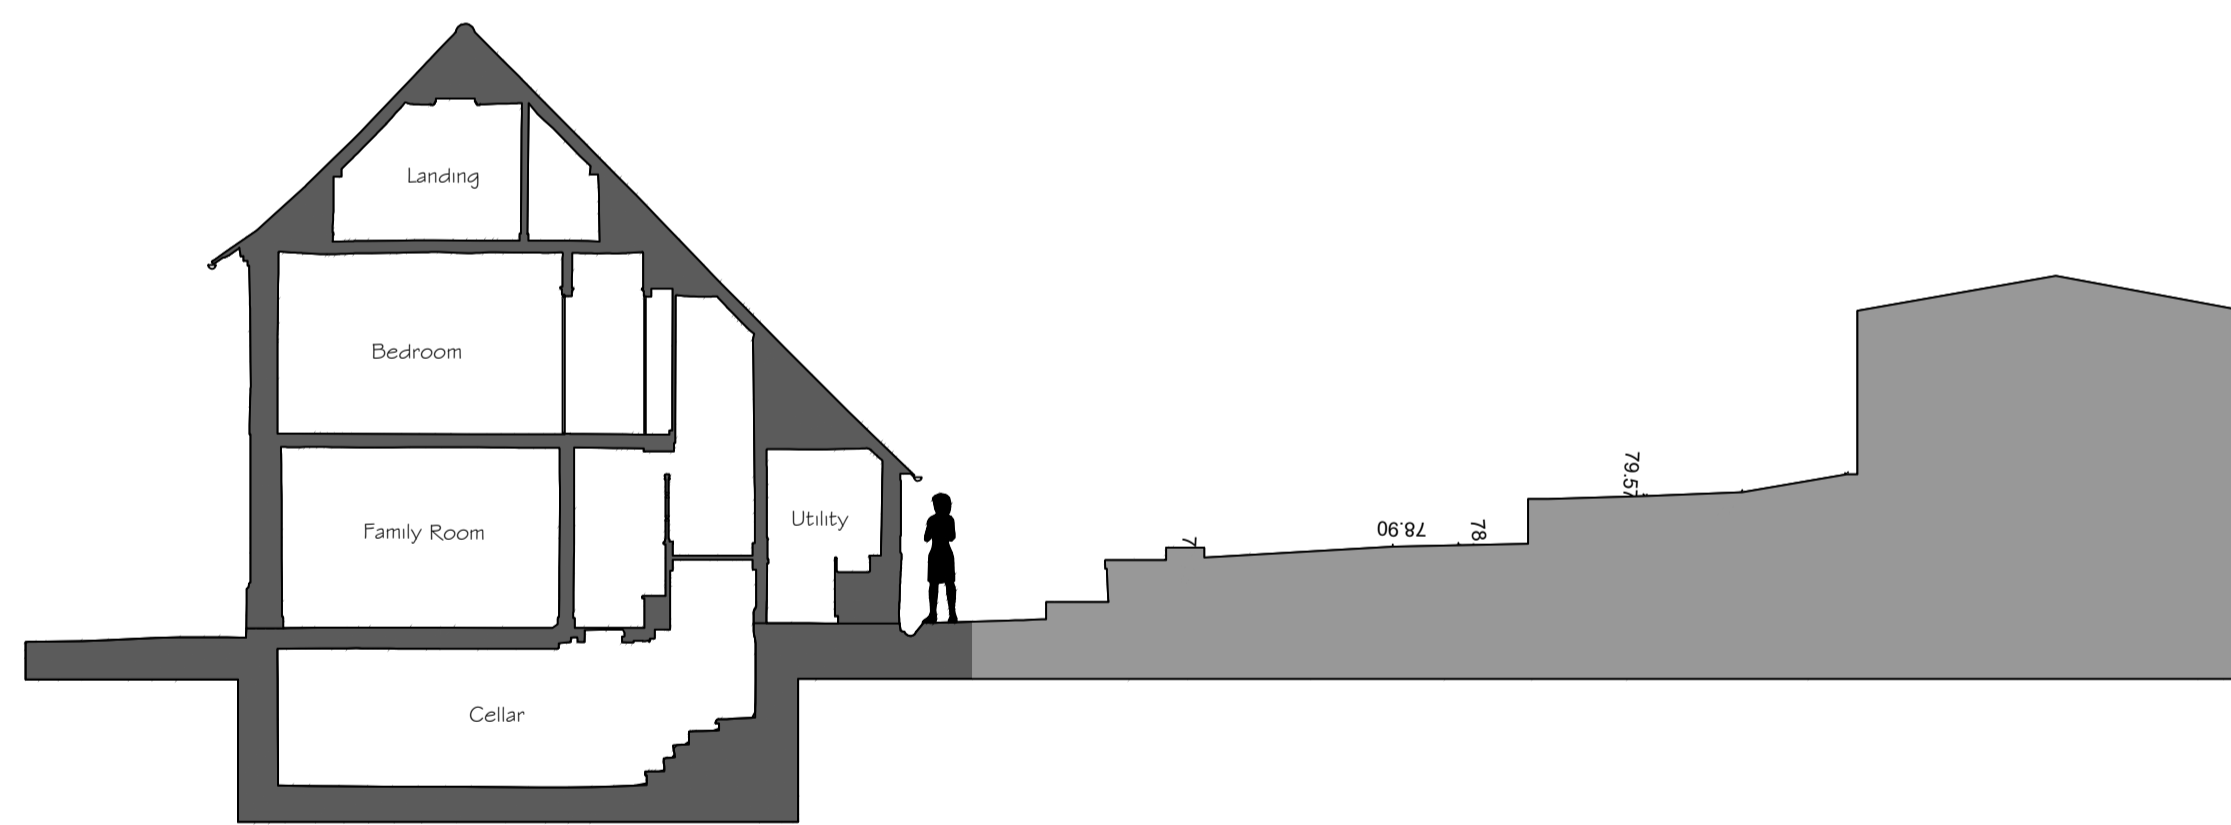

3 Section C
1 : 100

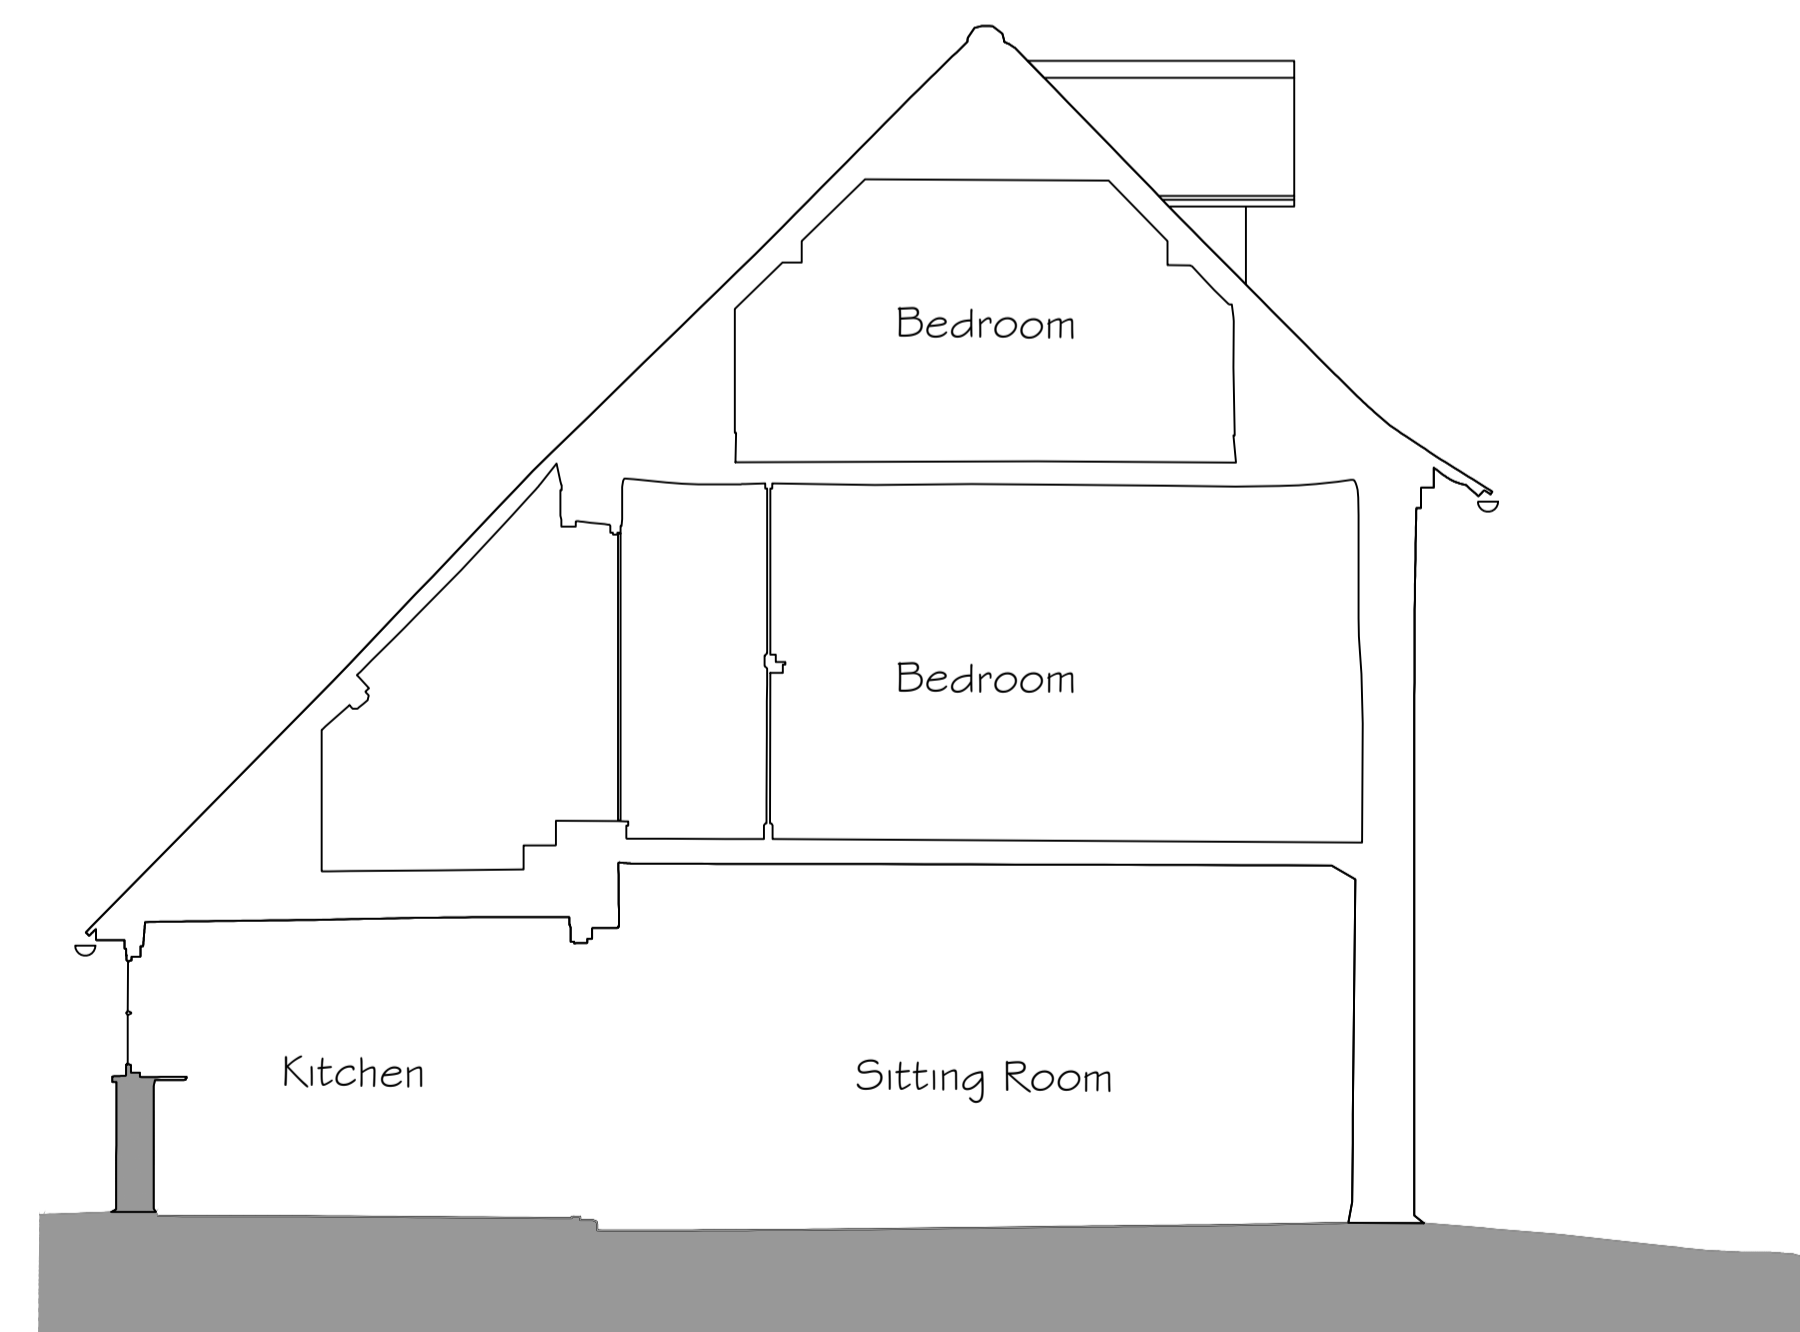

4 Part Section B
1 : 50

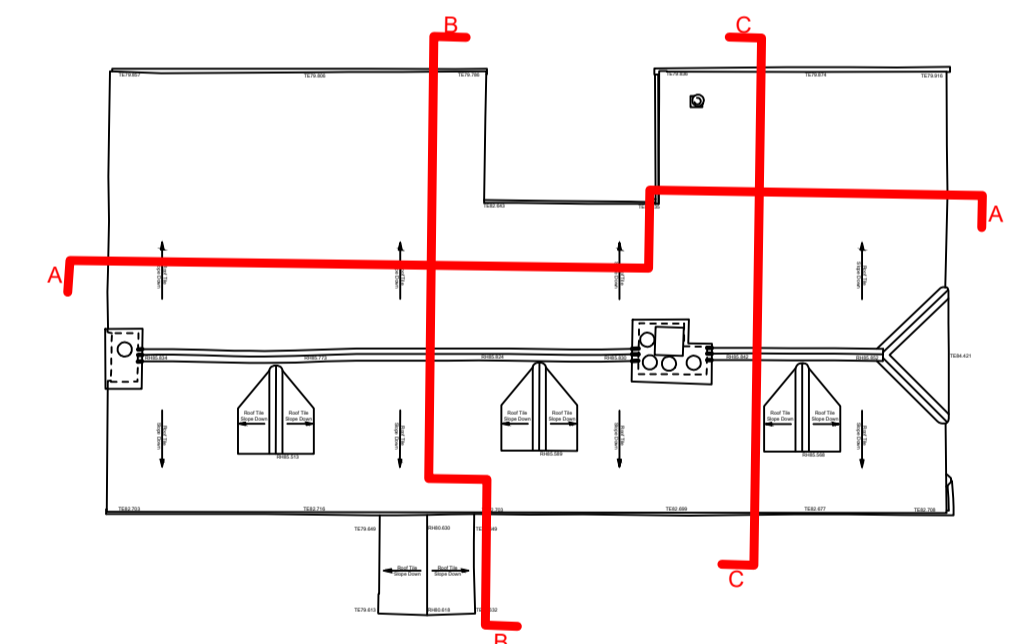

Section References