



SITE LOCATION PLAN
SCALE 1:1250
AS OS PLAN DATA

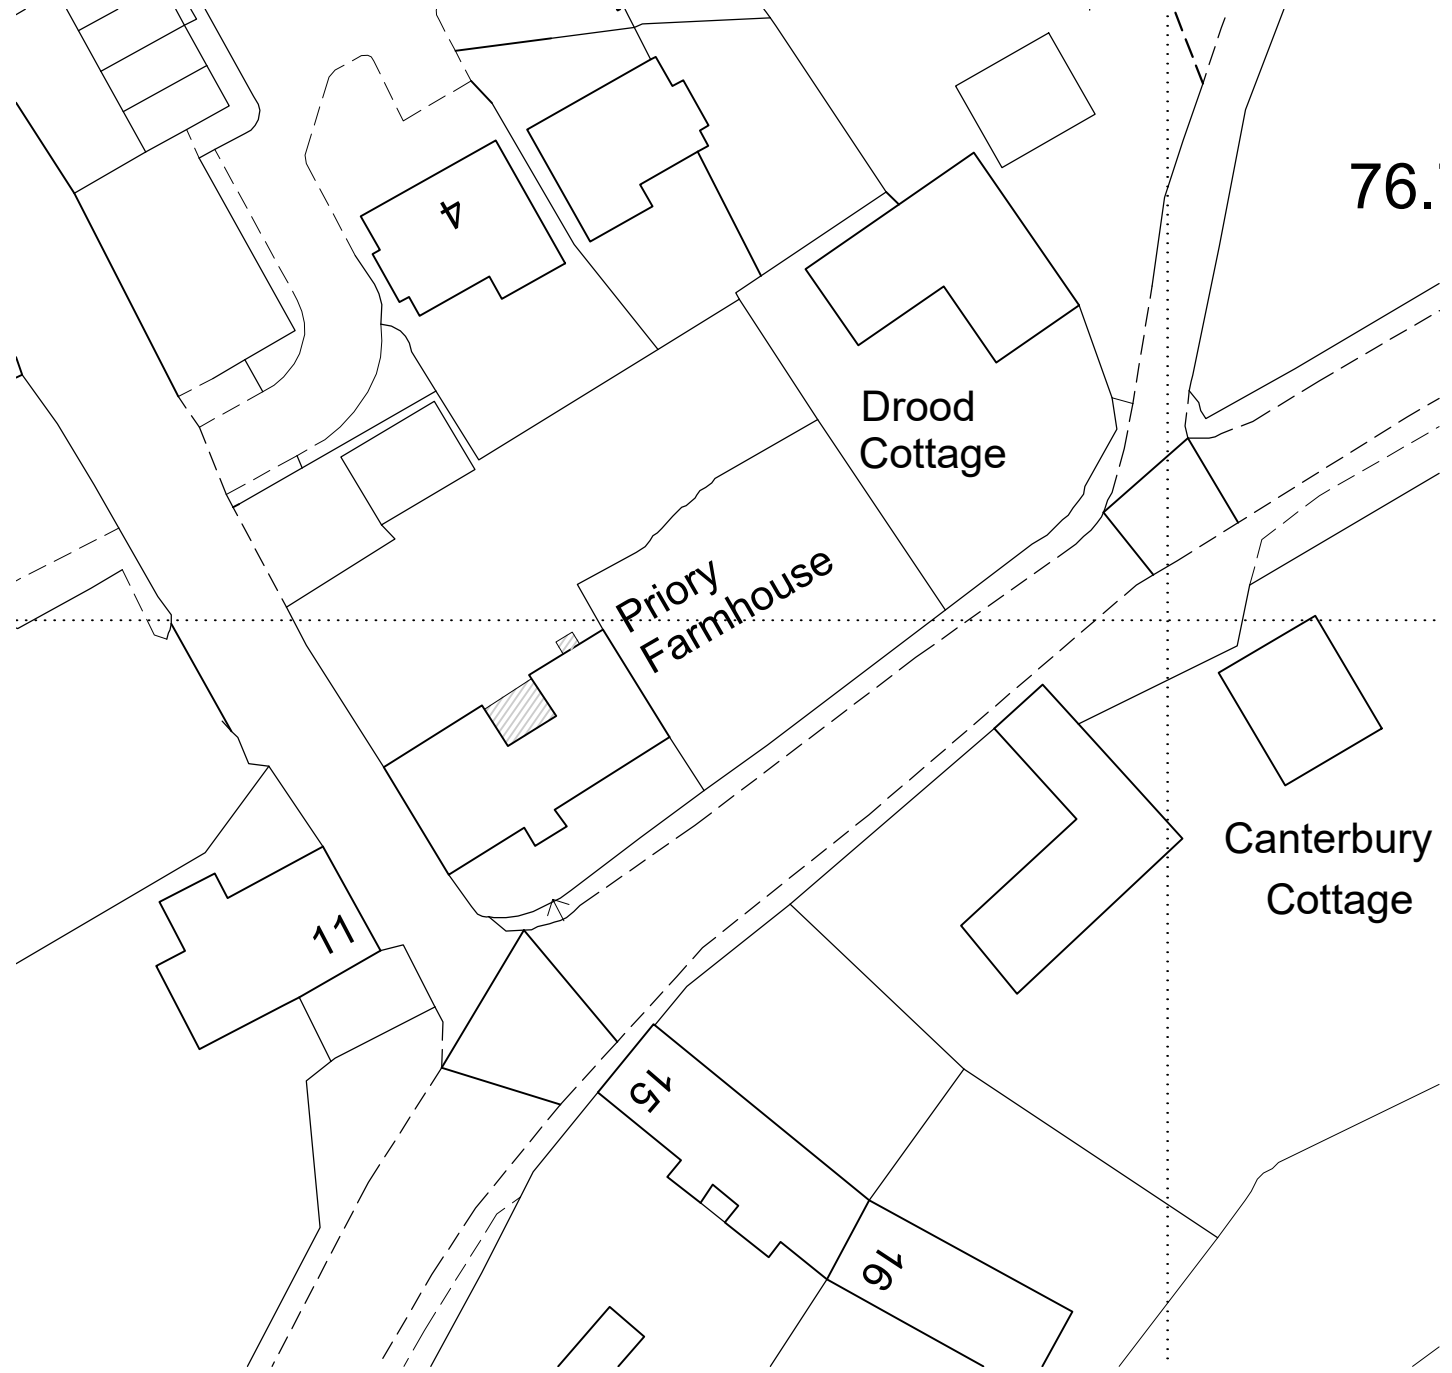

BLOCK PLAN
SCALE 1:500
PROPOSED EXTENSION SHOWN SINGLE LINE HATCHED

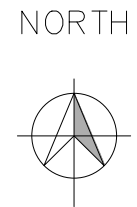

PLANNING ISSUE
1:1250/ 1:500 @ A3

SITE LOCATION & BLOCK PLAN

MATHEWSON WATERS ARCHITECTS
RIBA #
01289 721594

The Old Surgery
Crowle Road · Lambourn
Berkshire · RG17 8NR
enquiries@mw-architects.co.uk
01288 73121
www.mw-architects.co.uk

© MATHEWSON WATERS ARCHITECTS LP
21029 01A