


ANDY
APRIL 2022



Existing Rear Paved Area

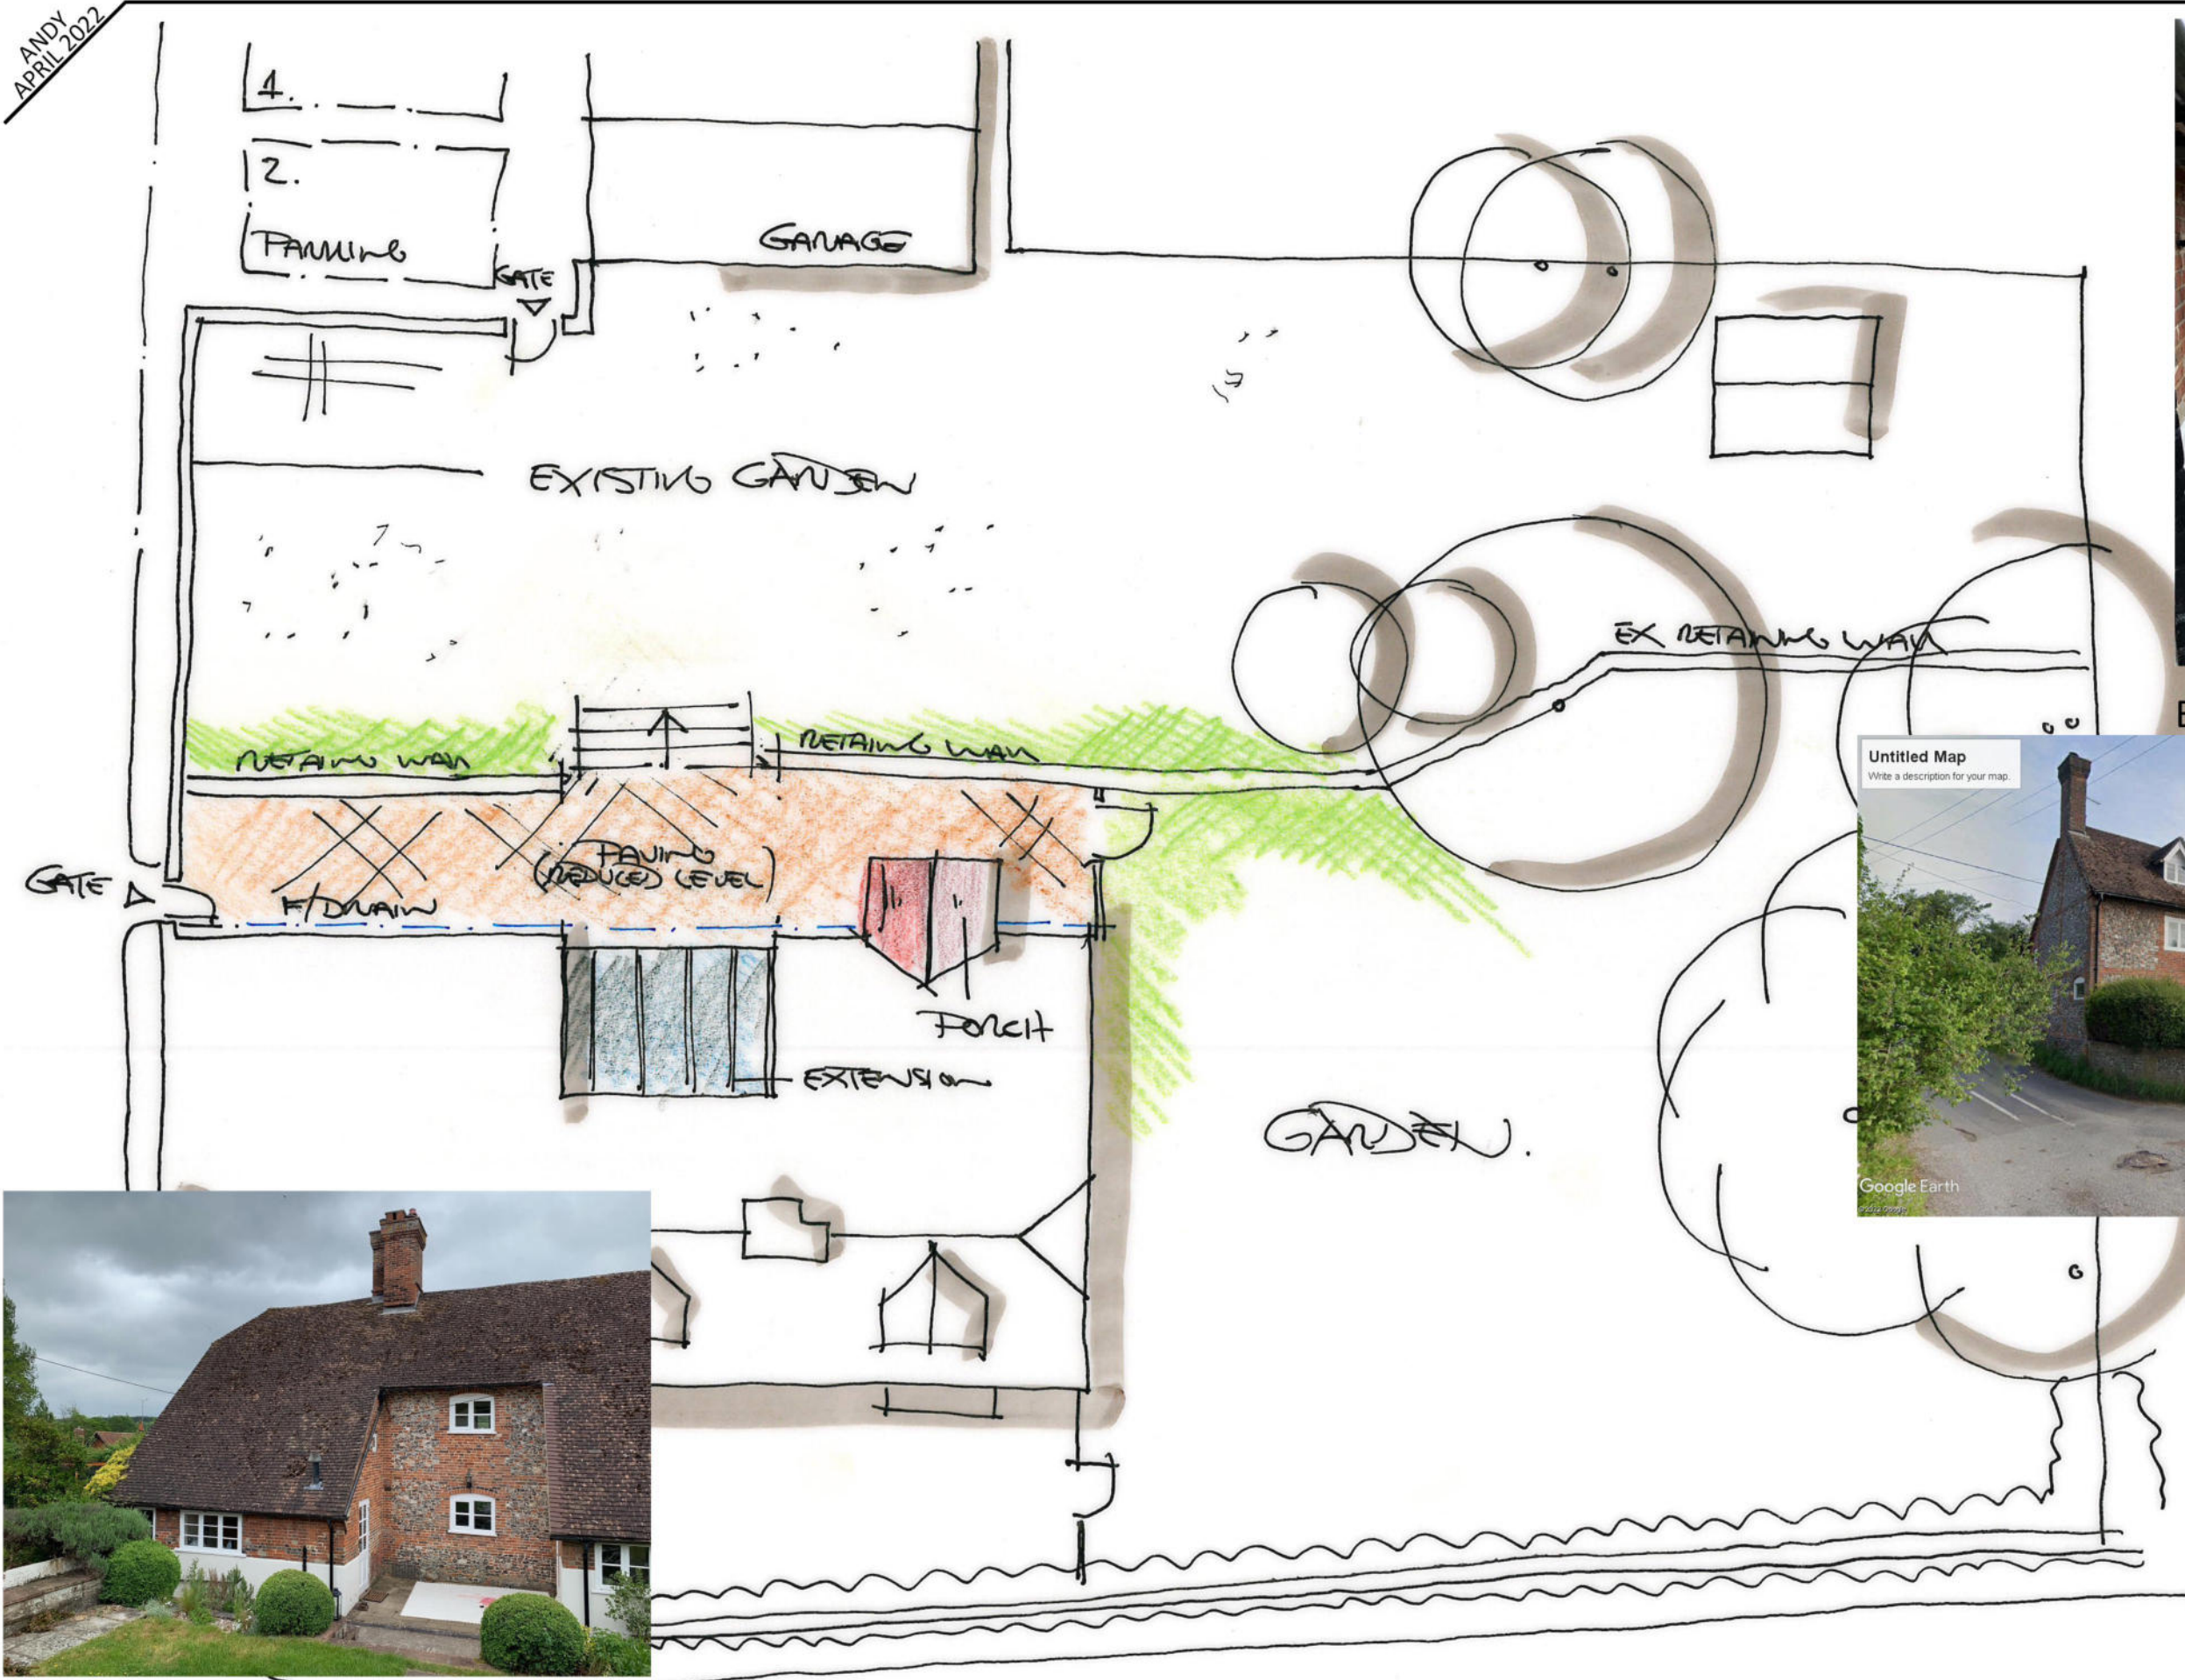

B3400 Frontage



Rear Elevation

PROPOSED SITE LAYOUT PLAN

PROJECT
PRIORY FARMHOUSE FREEFOLK PRIORS FREEFOLK OVERTON HANTS

REVISION	DATE	AMENDMENTS
A	FEB 2022	PLANNING + LB APPLICATION

SCALE BAR - 1:50



PLANNING ISSUE
PROPOSED SITE LAYOUT PLAN
MATHEWSON WATERS ARCHITECTS
 The Old Surgery
 Crowlie Road - Lambourn
 Berkshire - RG17 8NR
 enquiries@mw-architects.co.uk
 www.mw-architects.co.uk
 01888 731311
 1:100+1:50 @ A3
 RIBA
 21029 115A

ALL FIGURED DIMENSIONS ARE TO BE TAKEN IN PREFERENCE TO SCALED DIMENSIONS AND ANY INACCURACIES ARE TO BE REPORTED TO THE ARCHITECT. DIMENSIONS TO BE CHECKED ON SITE BEFORE ANY WORK IS PUT IN HAND OR PREFABRICATED. COPYRIGHT OF THIS DRAWING IS RETAINED BY THE ARCHITECT AND IT MUST NOT BE REPRODUCED WITHOUT THEIR WRITTEN CONSENT.