


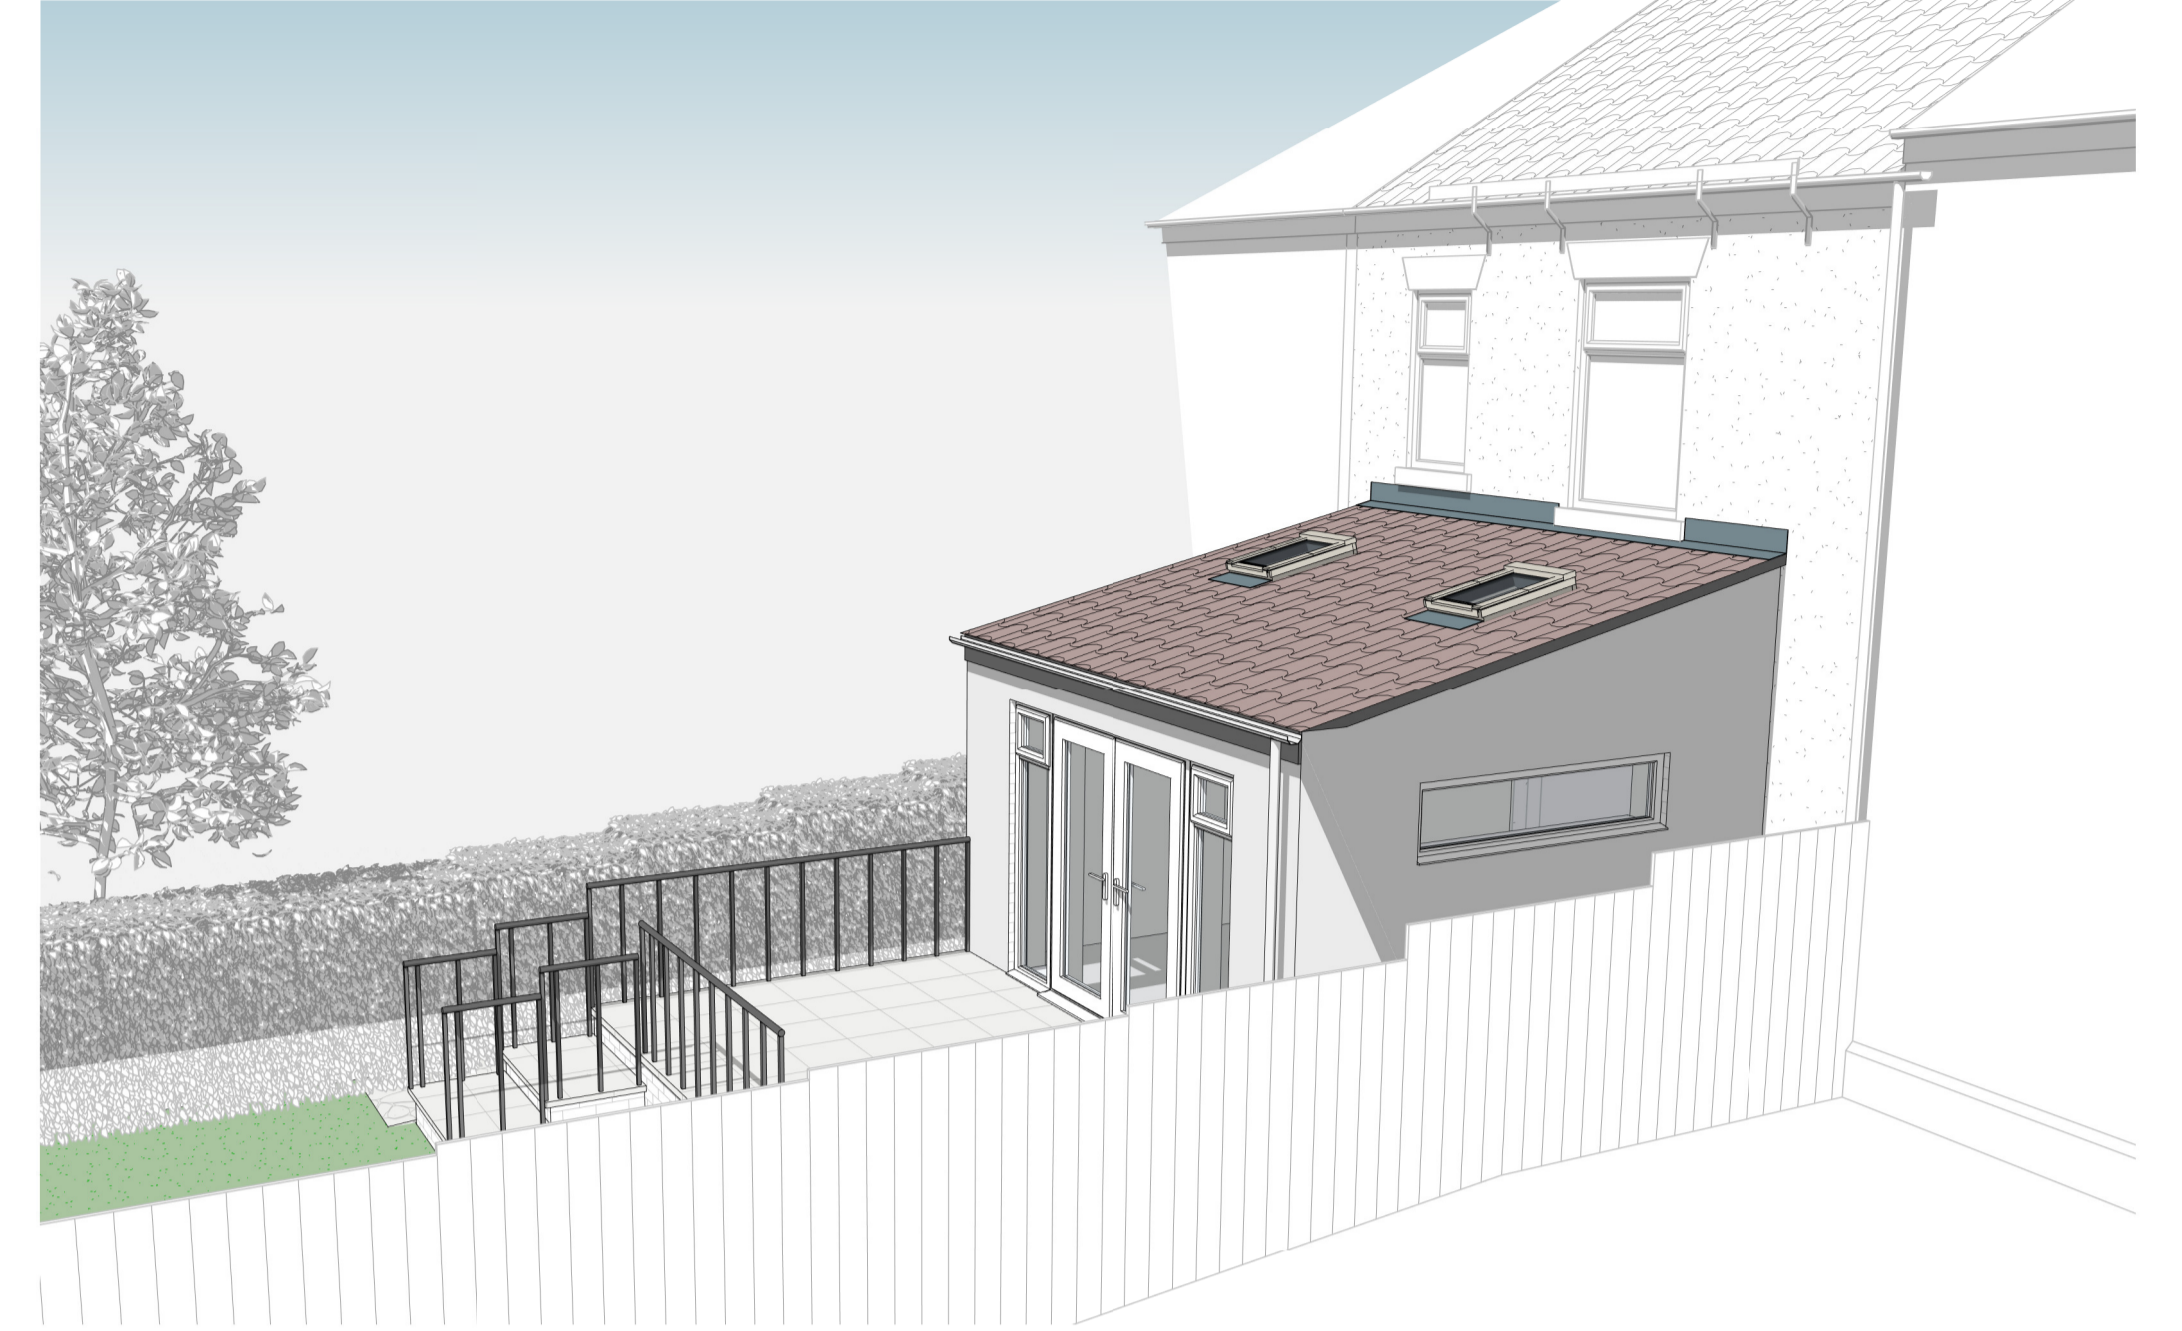

① Proposed 3D View 1




② Proposed 3D View 2



③ Proposed 3D View 3




④ Proposed 3D View 4

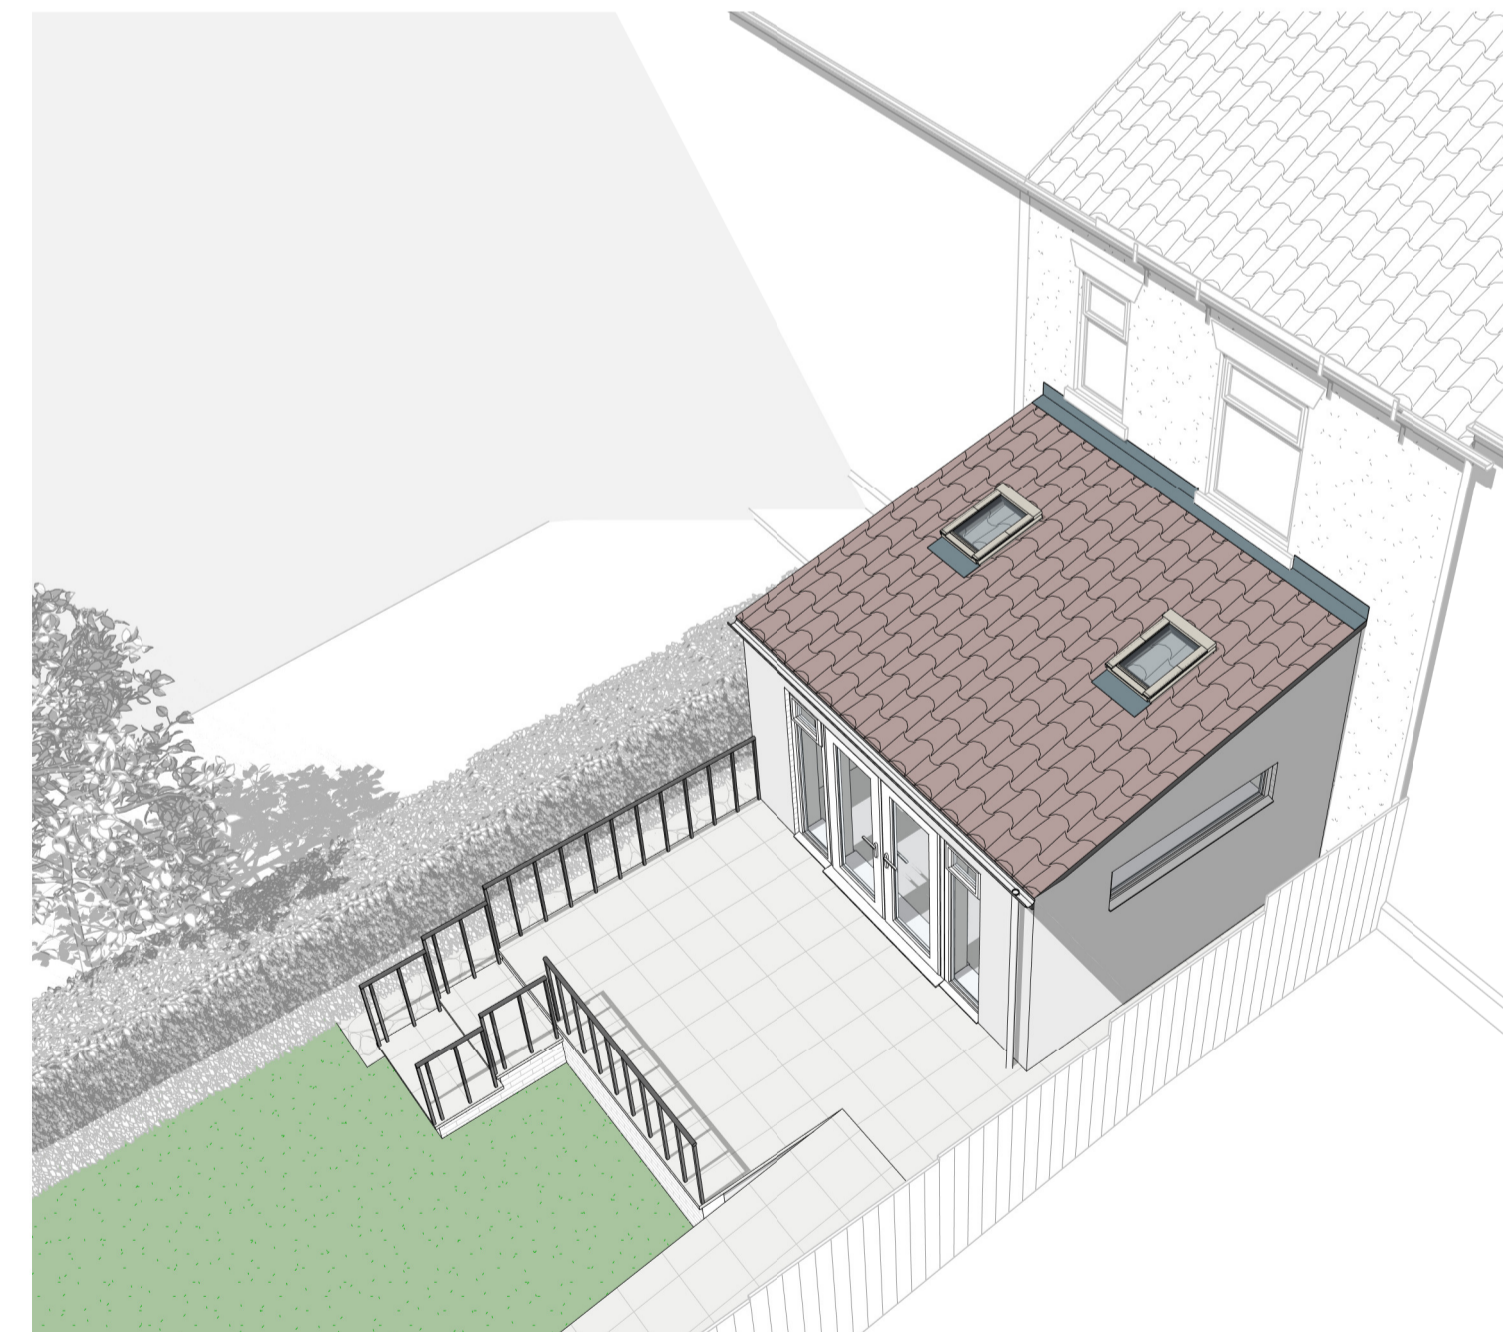


⑤ Proposed 3D View 5

REV	DESCRIPTION	BY	DATE
PROJECT : Single Rear Extension			
CLIENT : Mr & Mrs Richmond			
ADDRESS : 20 Done Bridge Row, Chilton			
DRAWING TITLE : Proposed External Views			


DH Drawings
 Design & Build Services Ltd.

DH Drawings Ltd.
 3 Raby Gardens,
 Shildon,
 County Durham,
 DL4 1NF

☎ : 01388 774876
 🌐 : www.dhdrawings.com
 ✉ : info@dhdrawings.com

🐦 @DHDrawings
  Find us on facebook

DRAWN	DH	DATE	June 2022
SCALE	@ A1		2762 - 4