


3 Existing Elevation Facing West
1:50



2 Existing Elevation Facing South
1:50

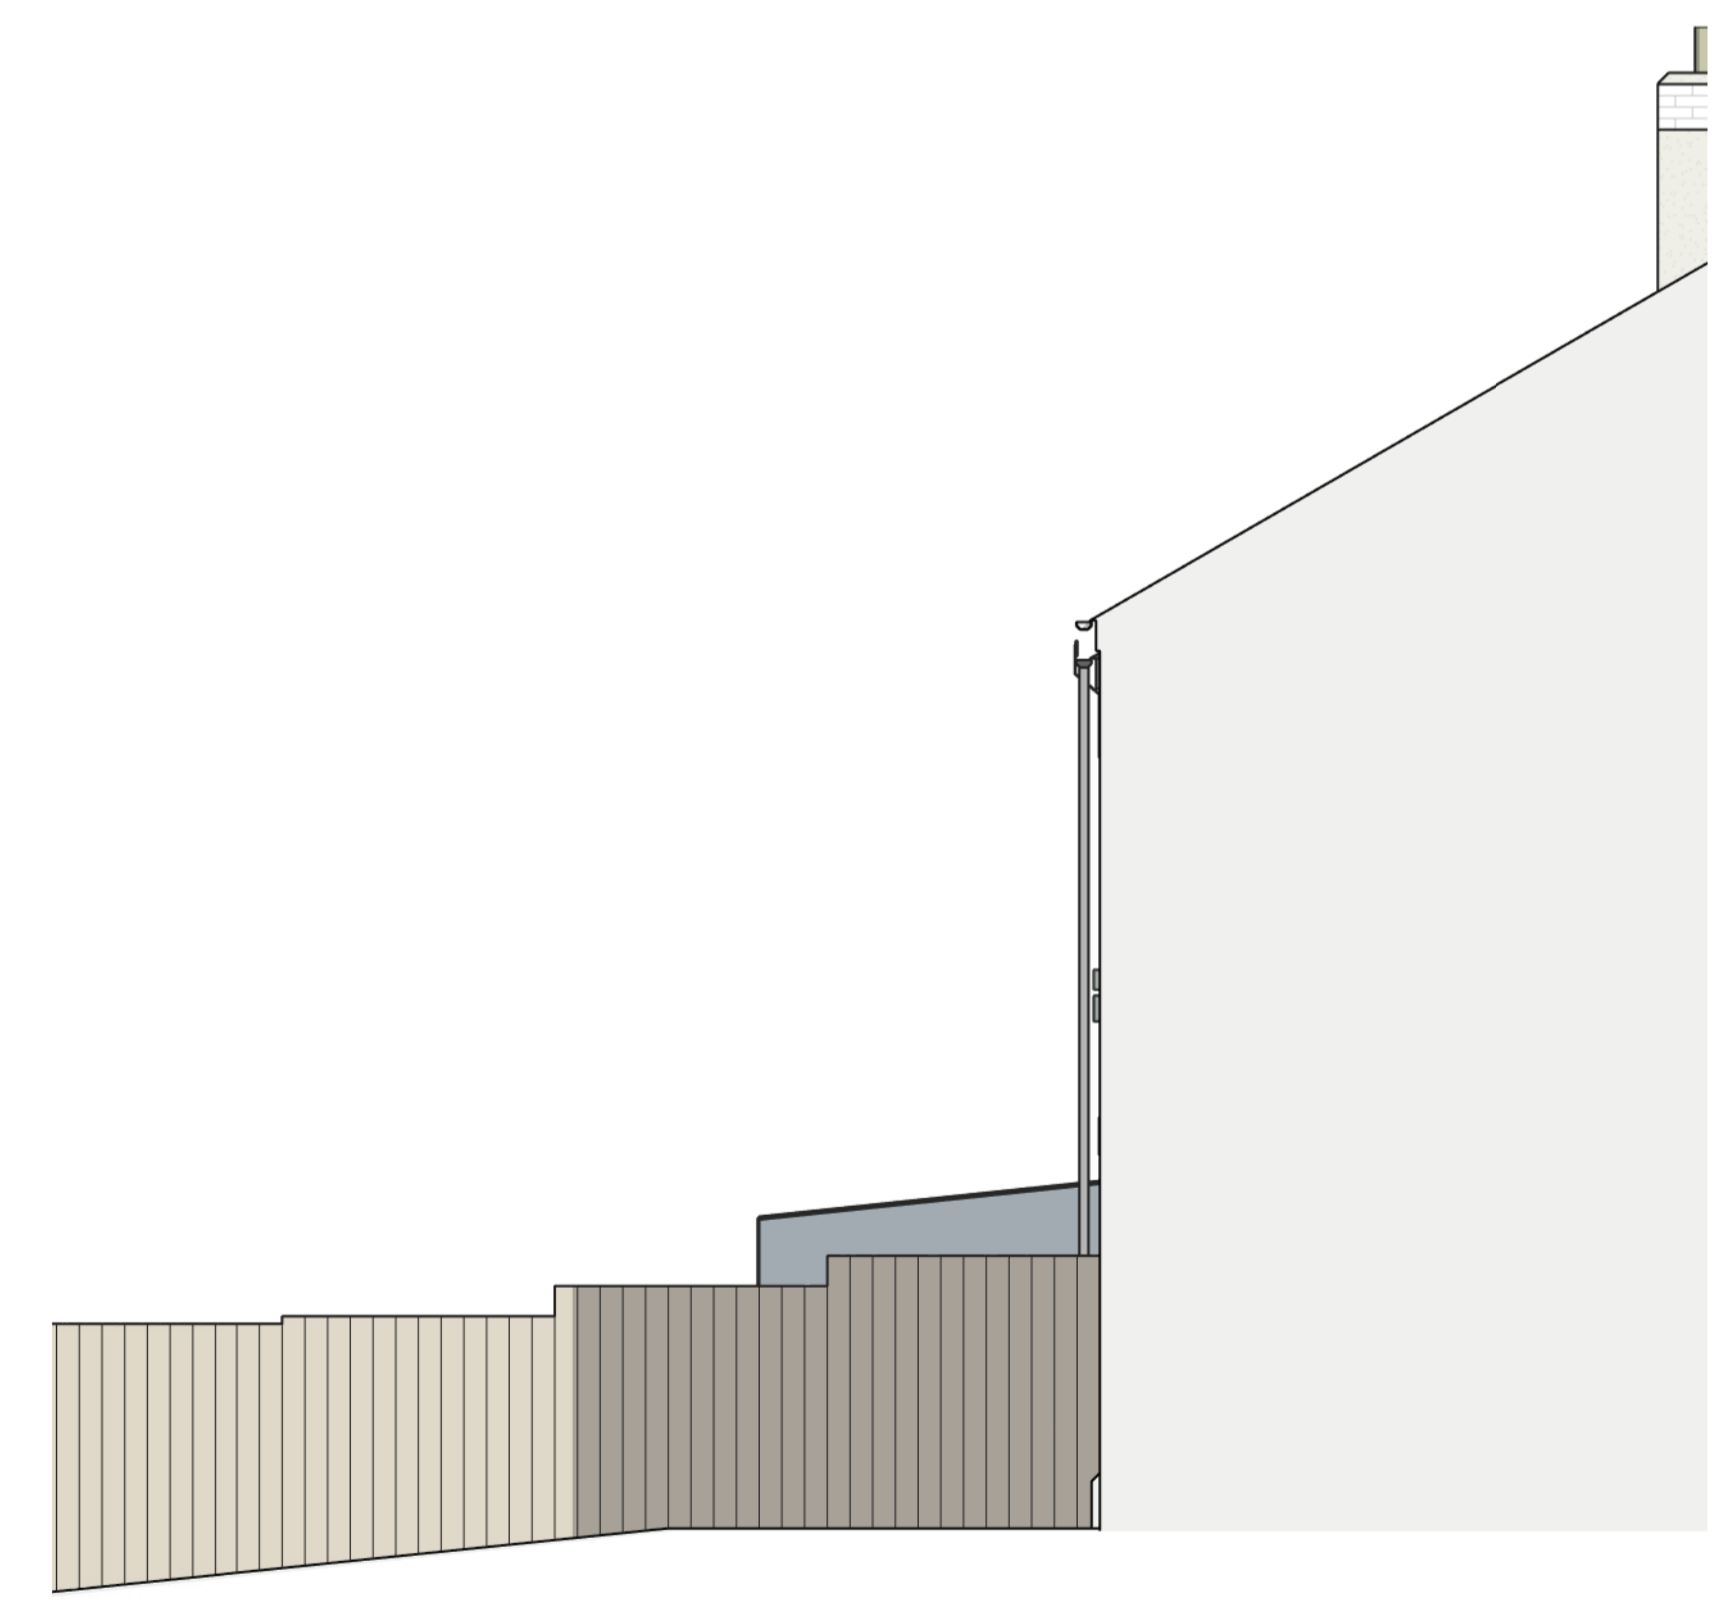

4 Existing Elevation Facing East
1:50

REV	DESCRIPTION	BY	DATE
PROJECT : Single Rear Extension			
CLIENT : Mr & Mrs Richmond			
ADDRESS : 20 Done Bridge Row, Chilton			
DRAWING TITLE : Existing Layout and Elevations			

DH Drawings
Design & Build Services Ltd.

DH Drawings Ltd.
3 Raby Gardens,
Shildon,
County Durham,
DL4 1NF

☎ : 01388 774876
 🌐 : www.dhdrawings.com
 ✉ : info@dhdrawings.com

🐦 @DHDrawings Find us on facebook

DRAWN @ AI	DH	DATE June 2022	2762 - 1
---------------	----	-------------------	----------