
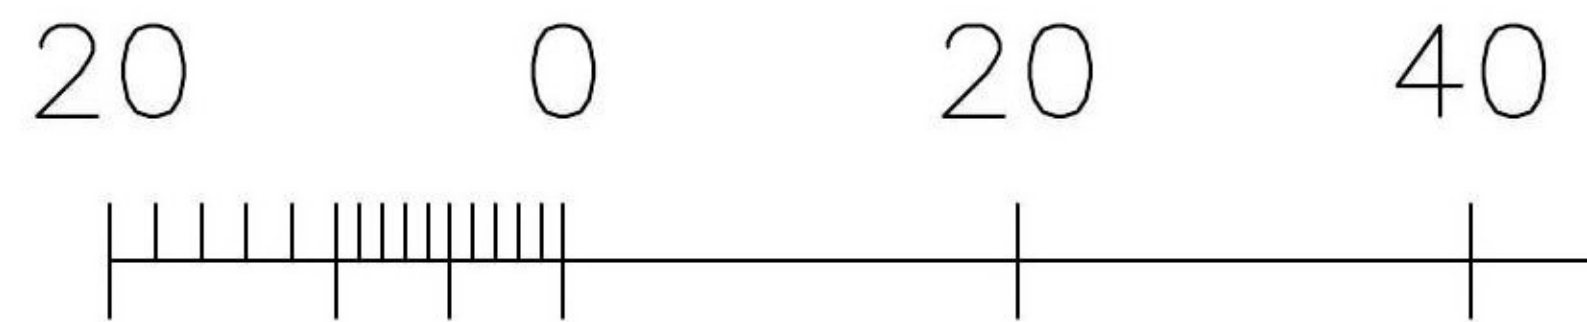


Location Plan 1:1250

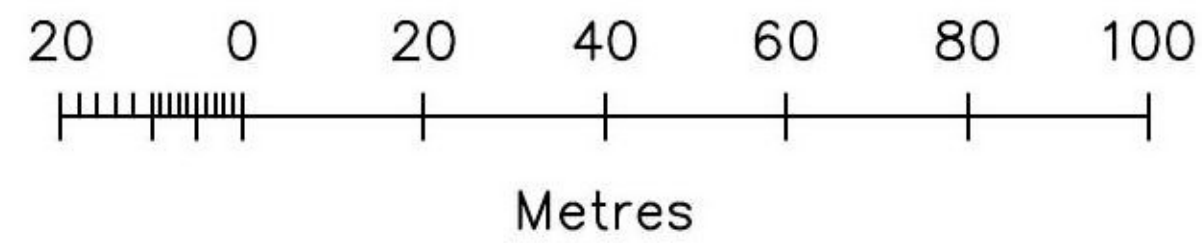

scale @ A3

Important

The contractor will be held to have examined the site and checked all dimensions and levels before commencing construction work. No assumption should be made without reference to the architect. No dimensions should be scaled from this drawing.

Revision

A Drawing updated

Date By

03/2022

GENERAL

Drawings and areas are indicative only and are subject to a full measured site survey.

All materials to be installed fully in accordance with the manufacturers recommendations.

All construction to be carried out in accordance with all the relevant current Health and safety guidelines and regulations.

All works to comply with the latest building Scotland Regulations and to the satisfaction of Building Control

All electrical works to comply with the latest edition of the I.E.E Regulations

Do not scale drawing.

Listed Building Approval

Client

Raymond Hewitt

Project Title

Proposed Attic Conversion
Flat 1/2 83 Garloch Avenue
Garcosh
G69 8FE

Drawing Title

Location & Block Plan

Architectural Design Ltd
Complete Bespoke Architectural Services

Scale

1:1250, 1:500

Jan 2022

Job No.

A1-684/22

Drawing No.

L (2-) 001

Rev.

A