
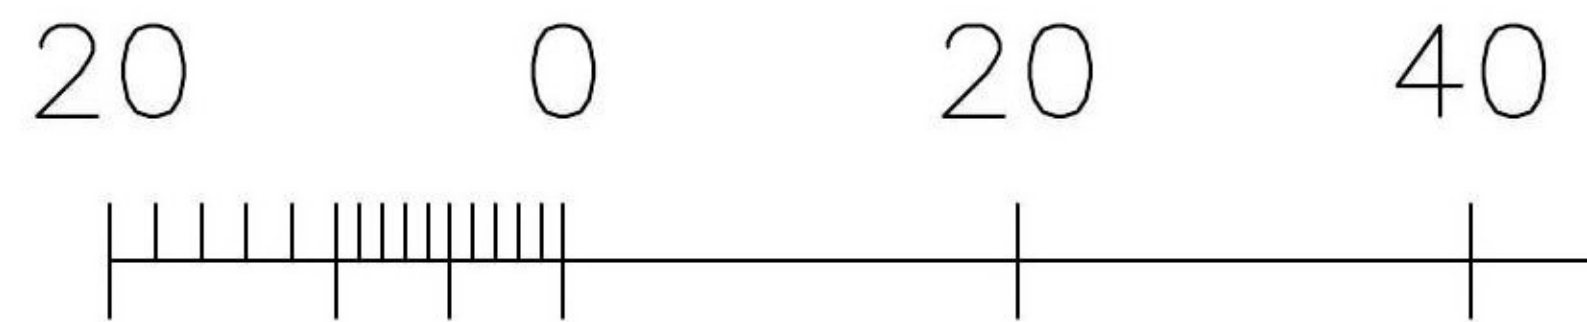
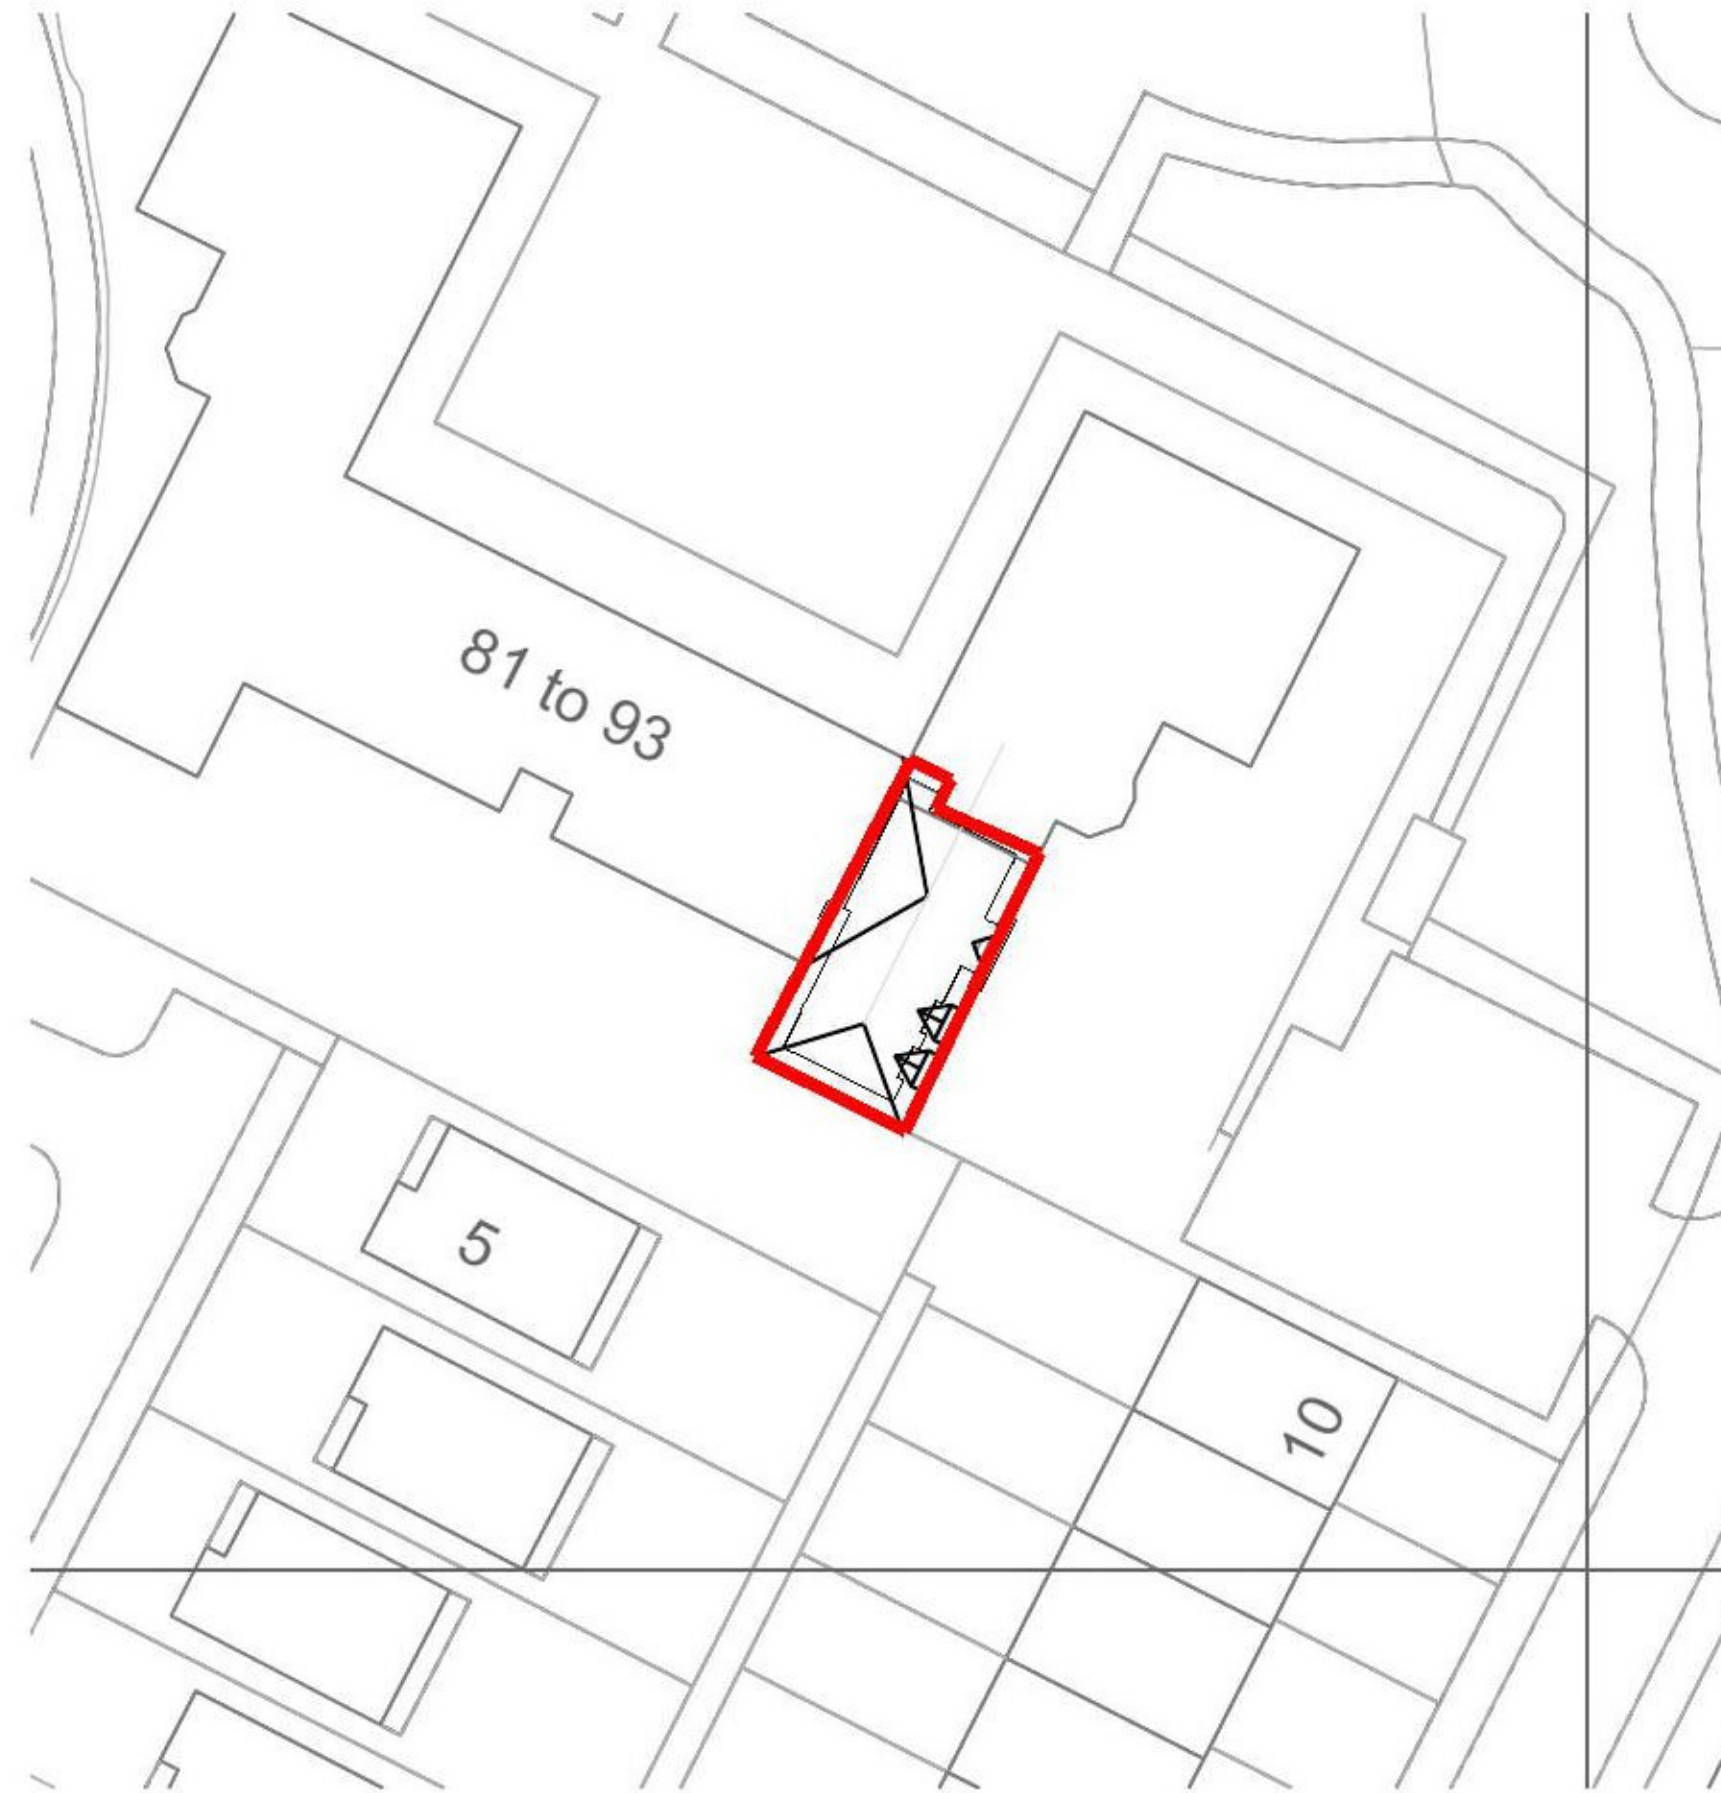


Location Plan 1:1250

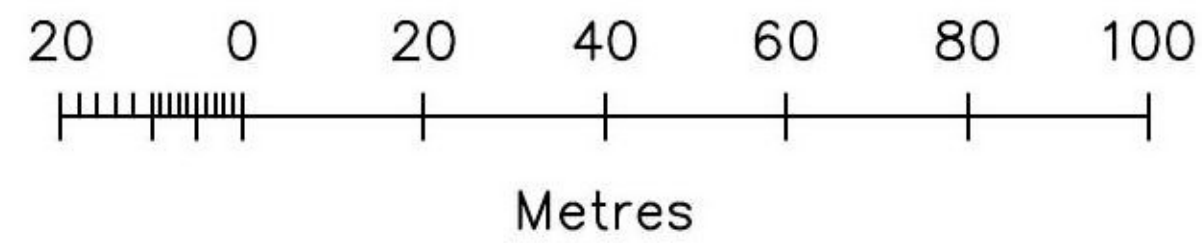

Important

The contractor will be held to have examined the site and checked all dimensions and levels before commencing construction work. No assumption should be made without reference to the architect. No dimensions should be scaled from this drawing.

Revision	Date	By
A Drawing updated	03/2022	

**GENERAL**

Drawings and areas are indicative only and are subject to a full measured site survey.

All materials to be installed fully in accordance with the manufacturers recommendations.

All construction to be carried out in accordance with all the relevant current Health and safety guidelines and regulations.

All works to comply with the latest building Scotland Regulations and to the satisfaction of Building Control

All electrical works to comply with the latest edition of the I.E.E Regulations

Do not scale drawing.

Listed Building Approval

Client  
Raymond Hewitt

Project Title  
Proposed Attic Conversion  
Flat 1/2 83 Garloch Avenue  
Garcosh  
G69 8FE

Drawing Title  
Location & Block Plan



**Architectural Design Ltd**  
Complete Bespoke Architectural Services

Scale 1:1250, 1:500	Date Jan 2022
------------------------	------------------

Job No. A1-684/22	Drawing No. L (2-) 001	Rev. A
----------------------	---------------------------	-----------