


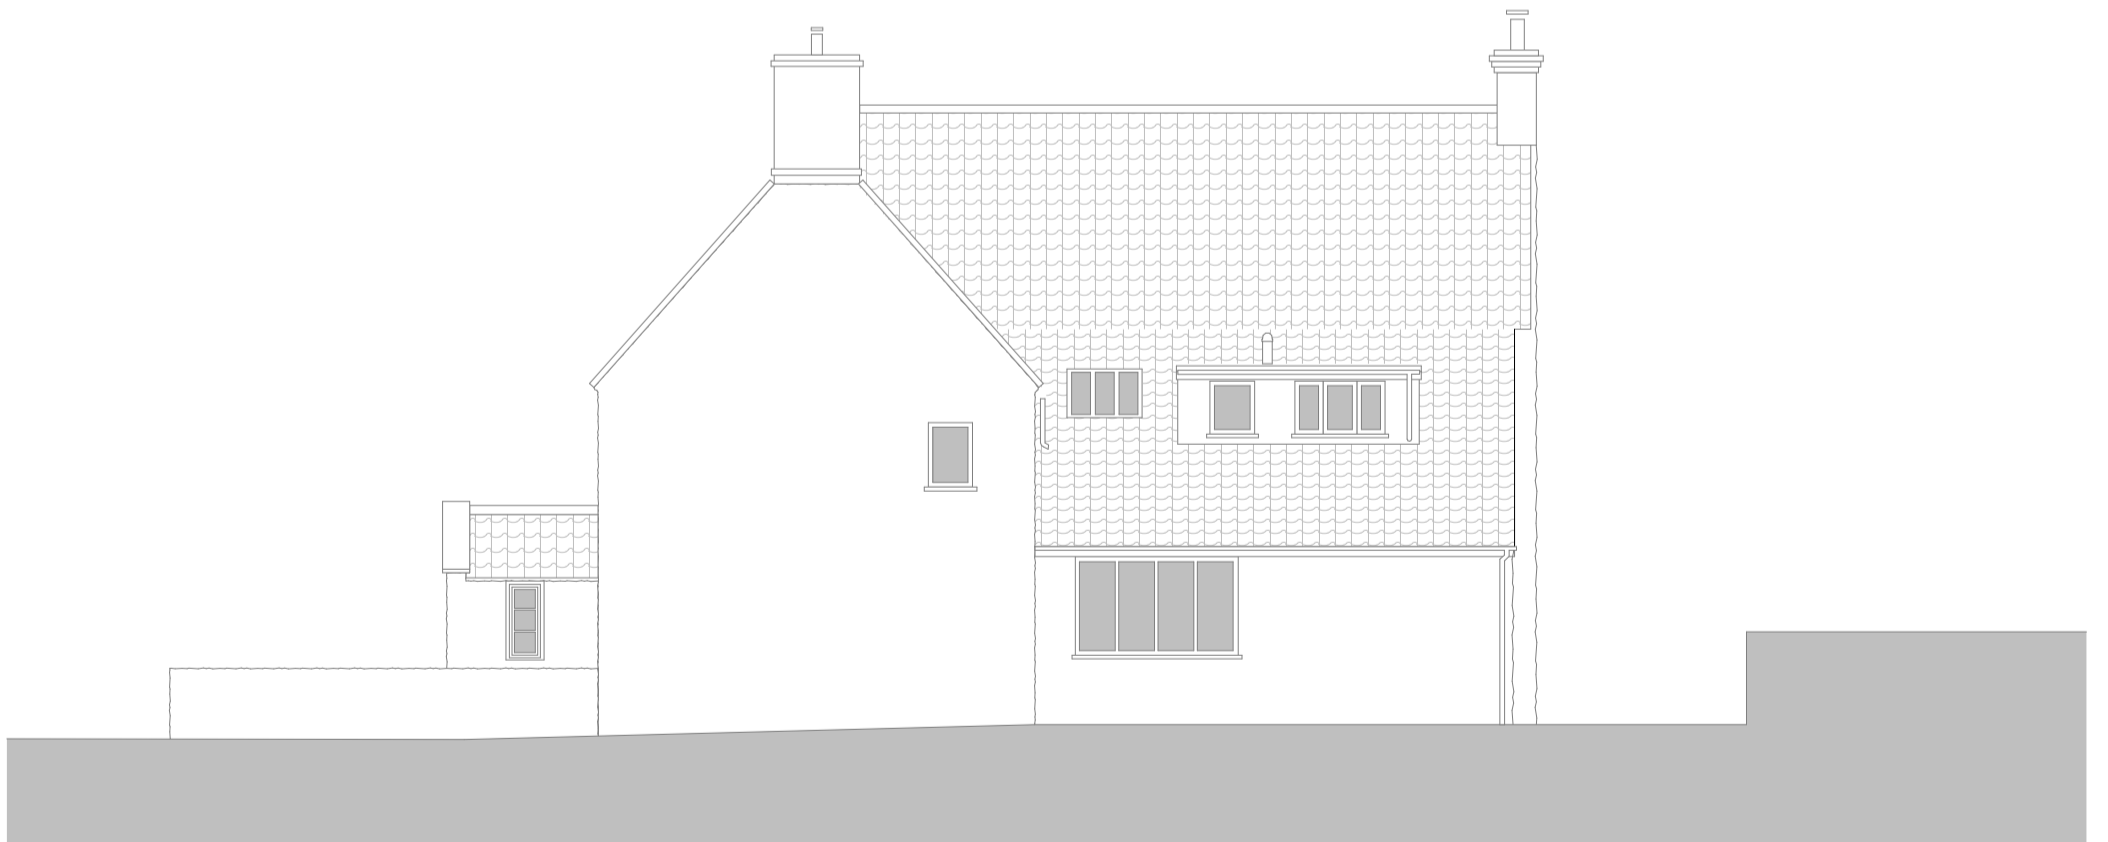

**SOUTH (FRONT) ELEVATION**



**EAST ELEVATION**

