


New composite double glazed windows with reconstituted stone cills

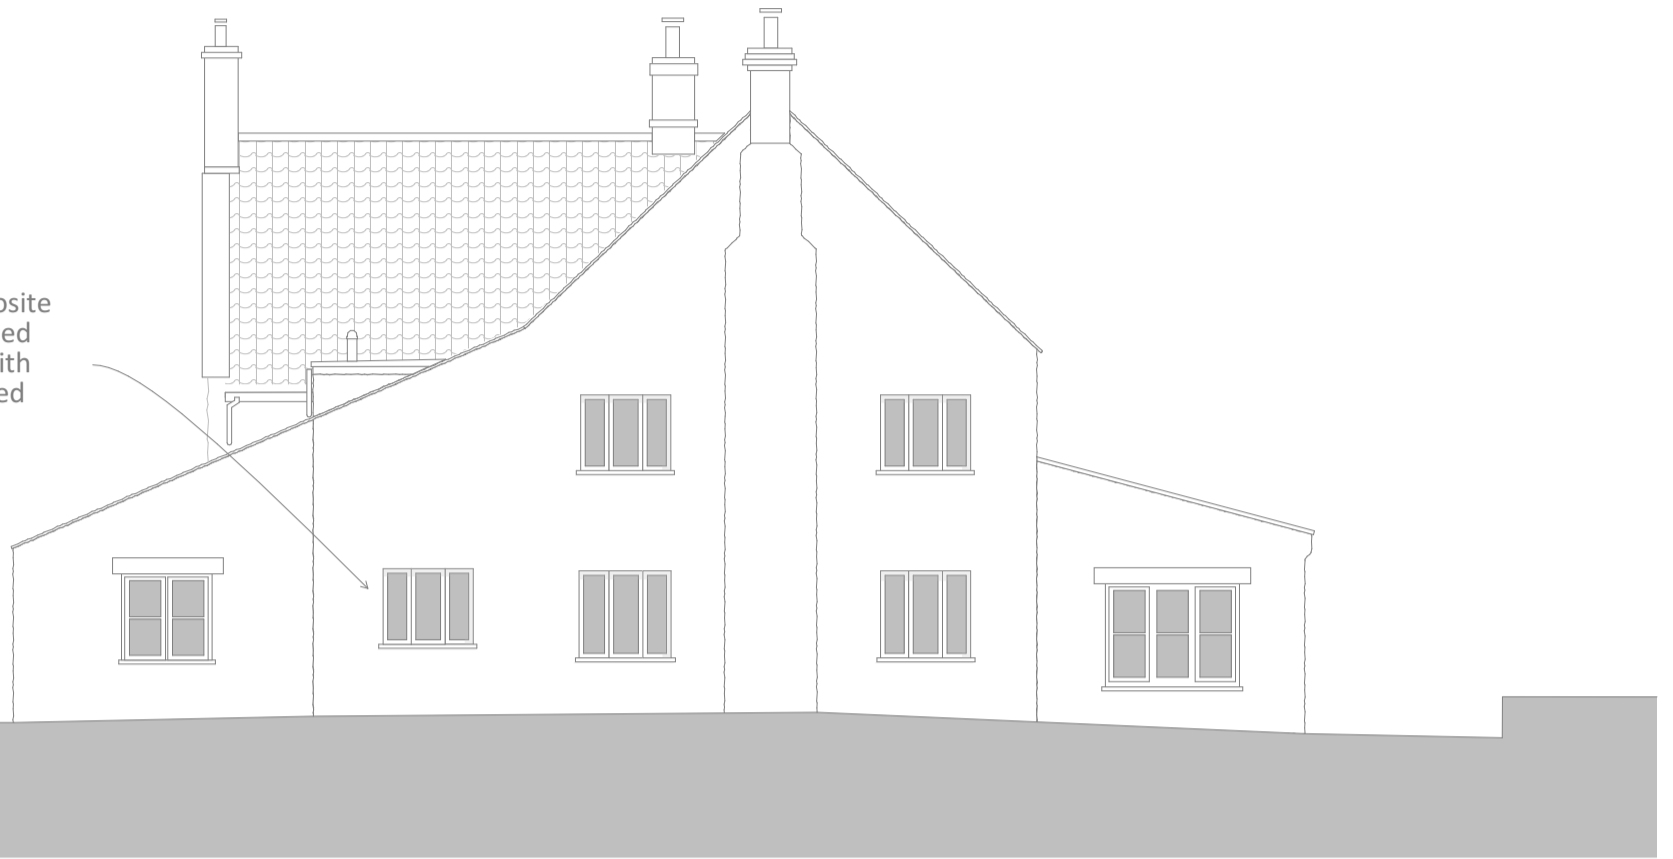

SOUTH (FRONT) ELEVATION



EAST ELEVATION

