




SOUTH (FRONT) ELEVATION

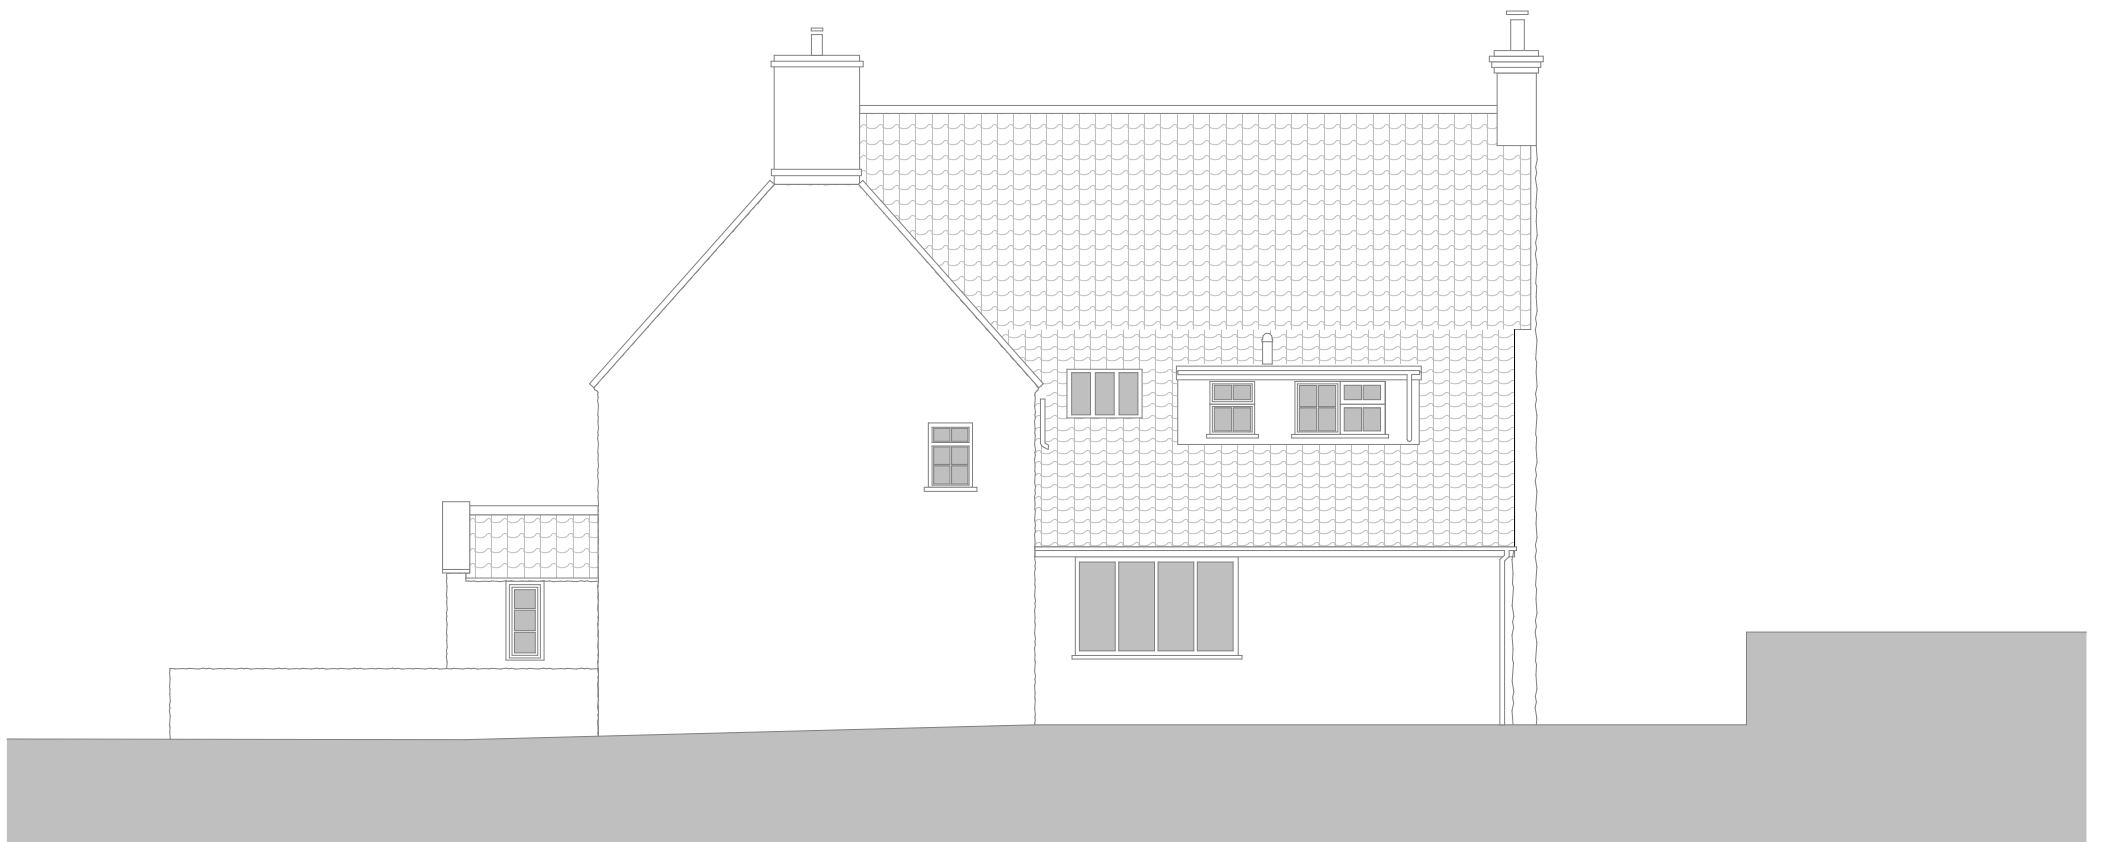

EAST ELEVATION

