



Elevations
1:100 scale @ A1

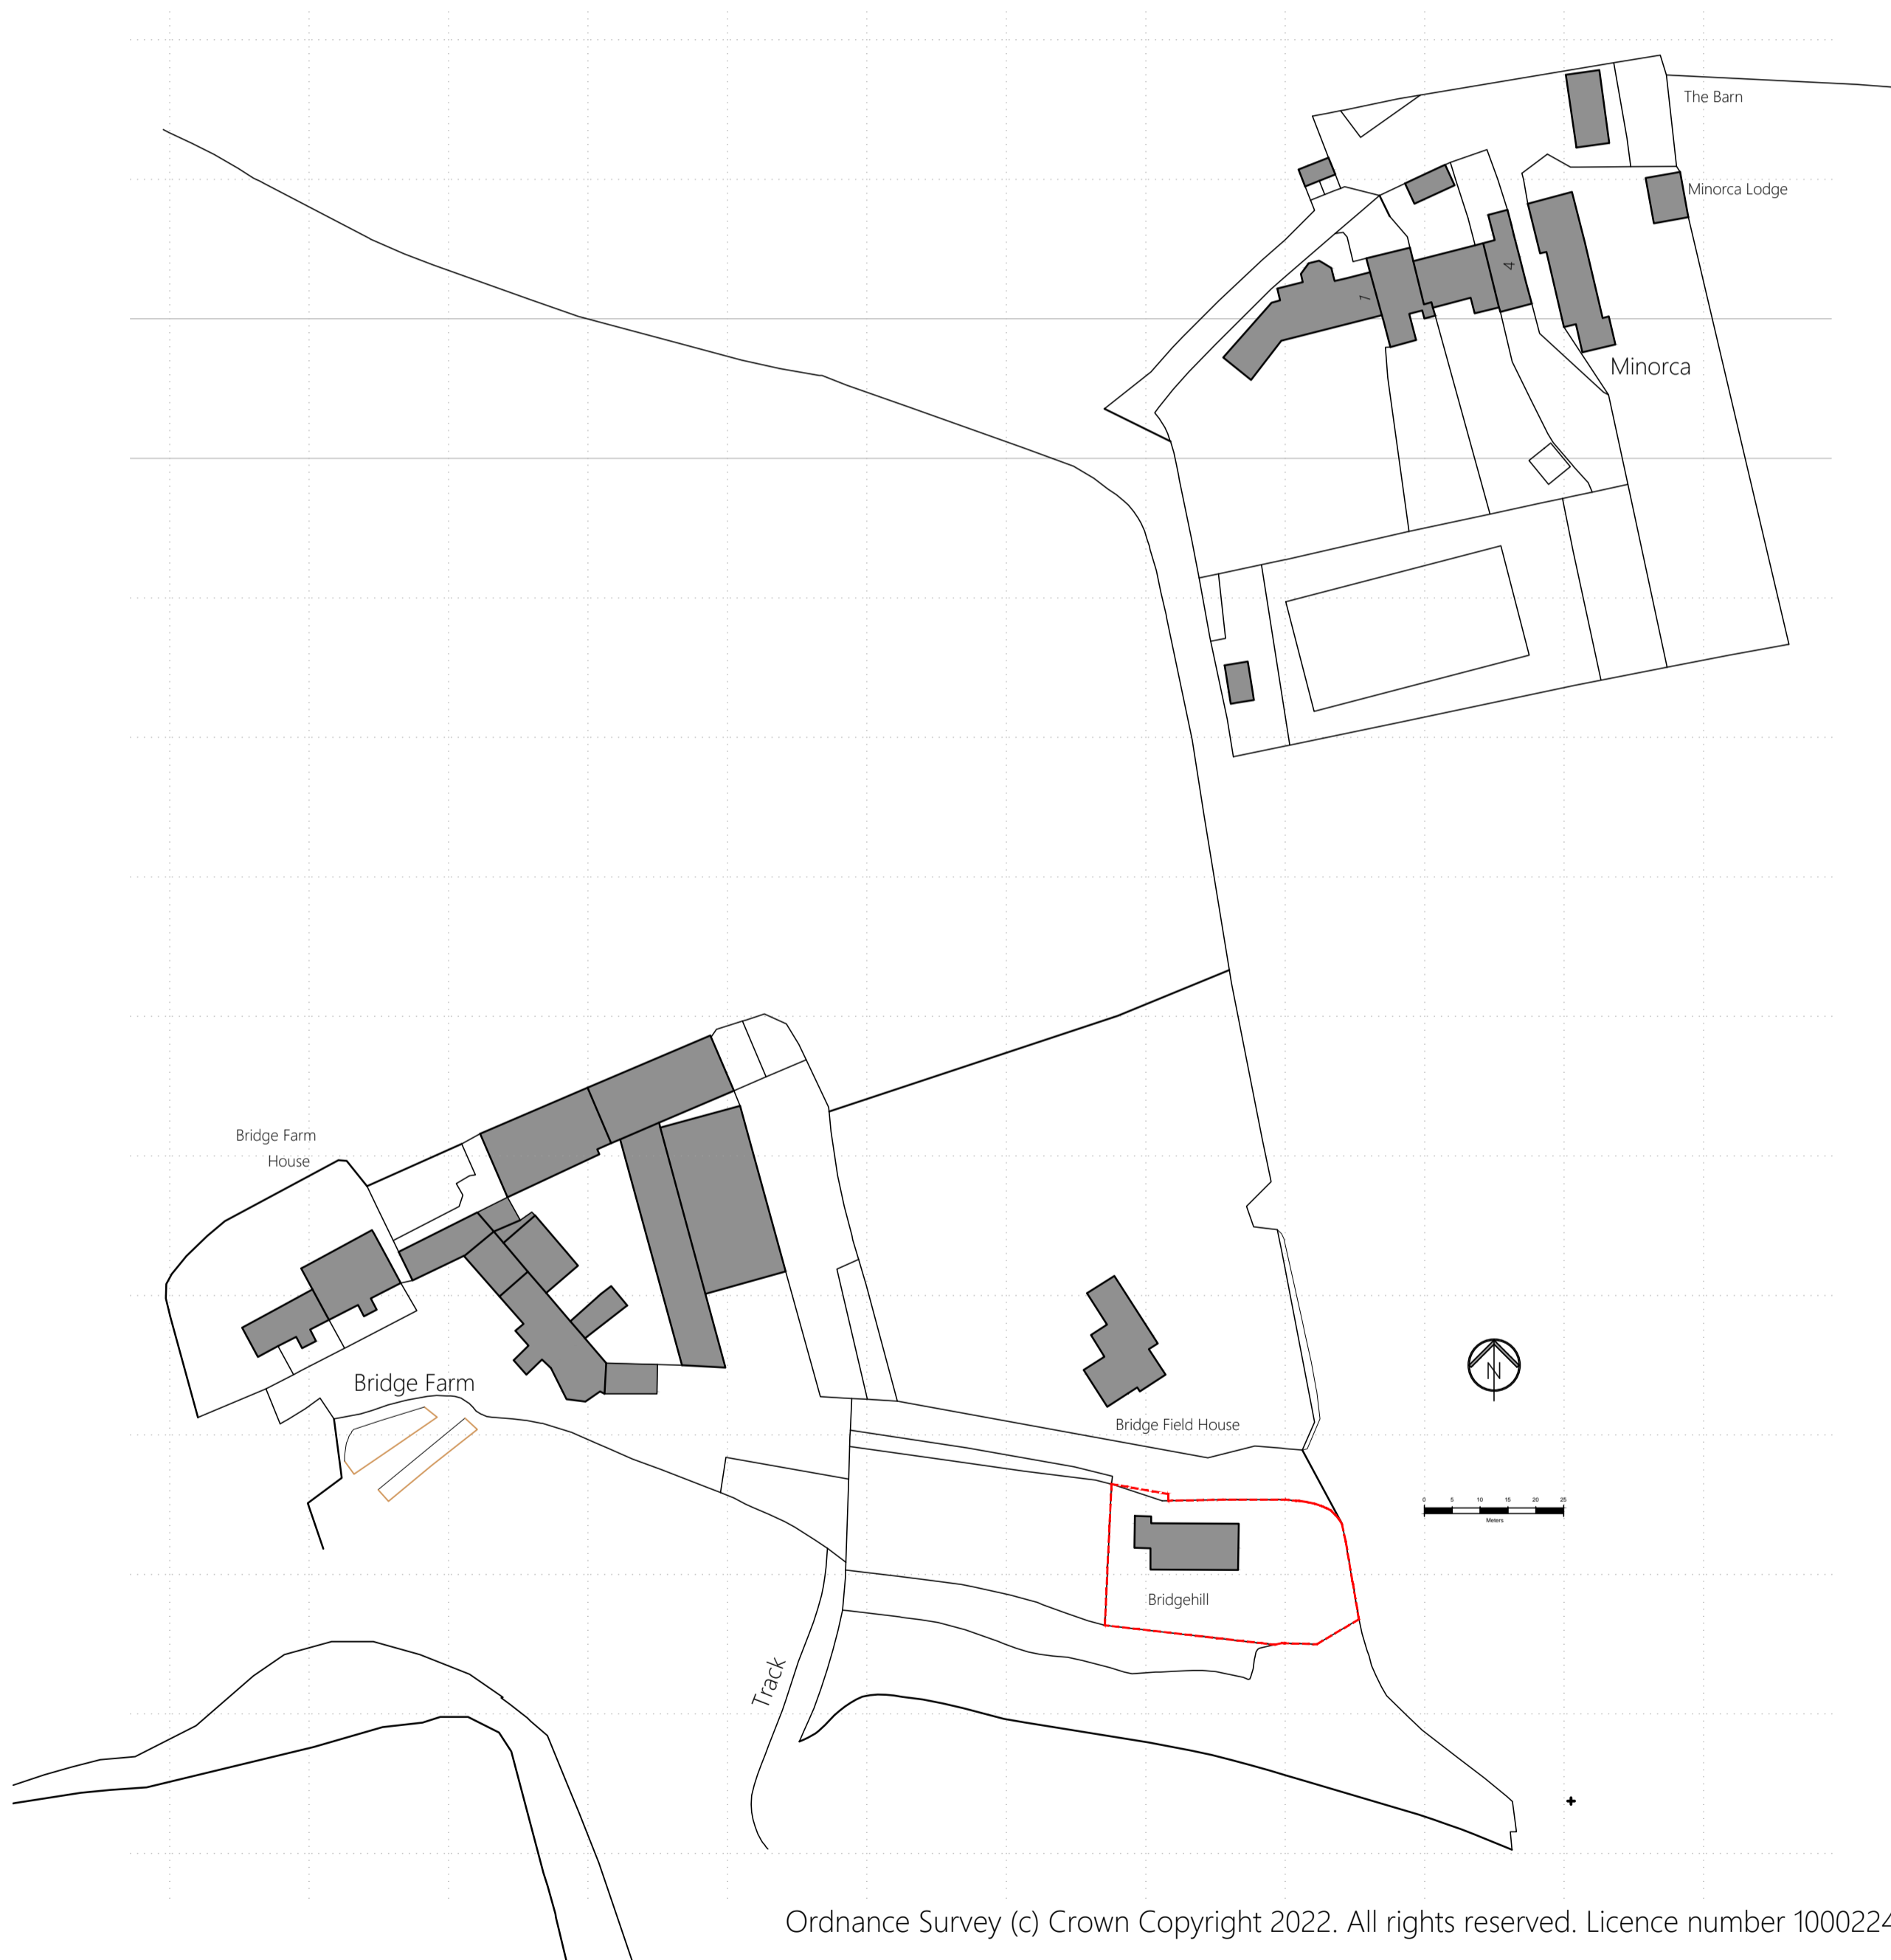


Ordnance Survey (c) Crown Copyright 2022. All rights reserved. Licence number 100022432

Site Location Plan
1:1000 @ A1

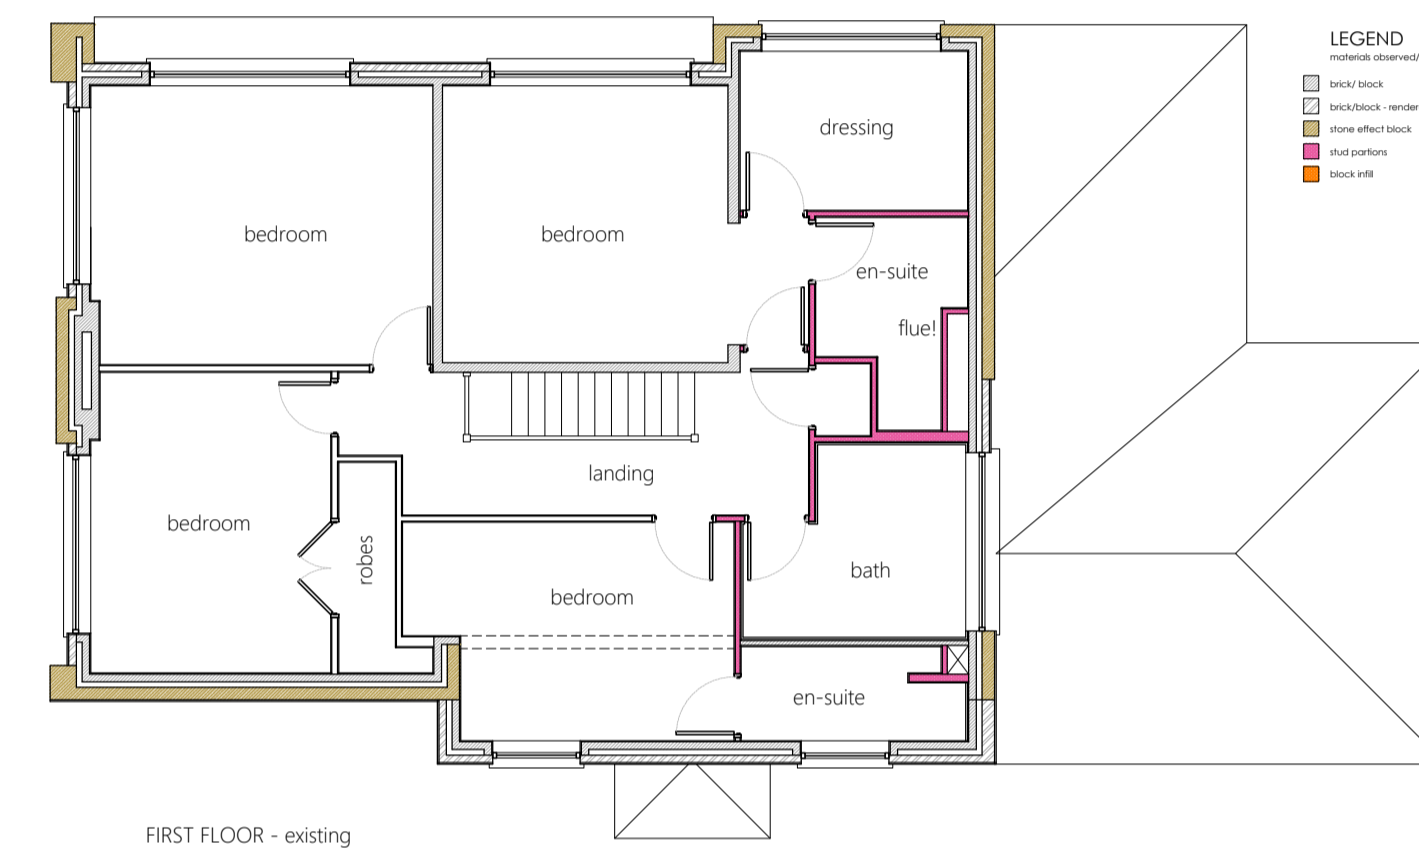

FIRST FLOOR - existing

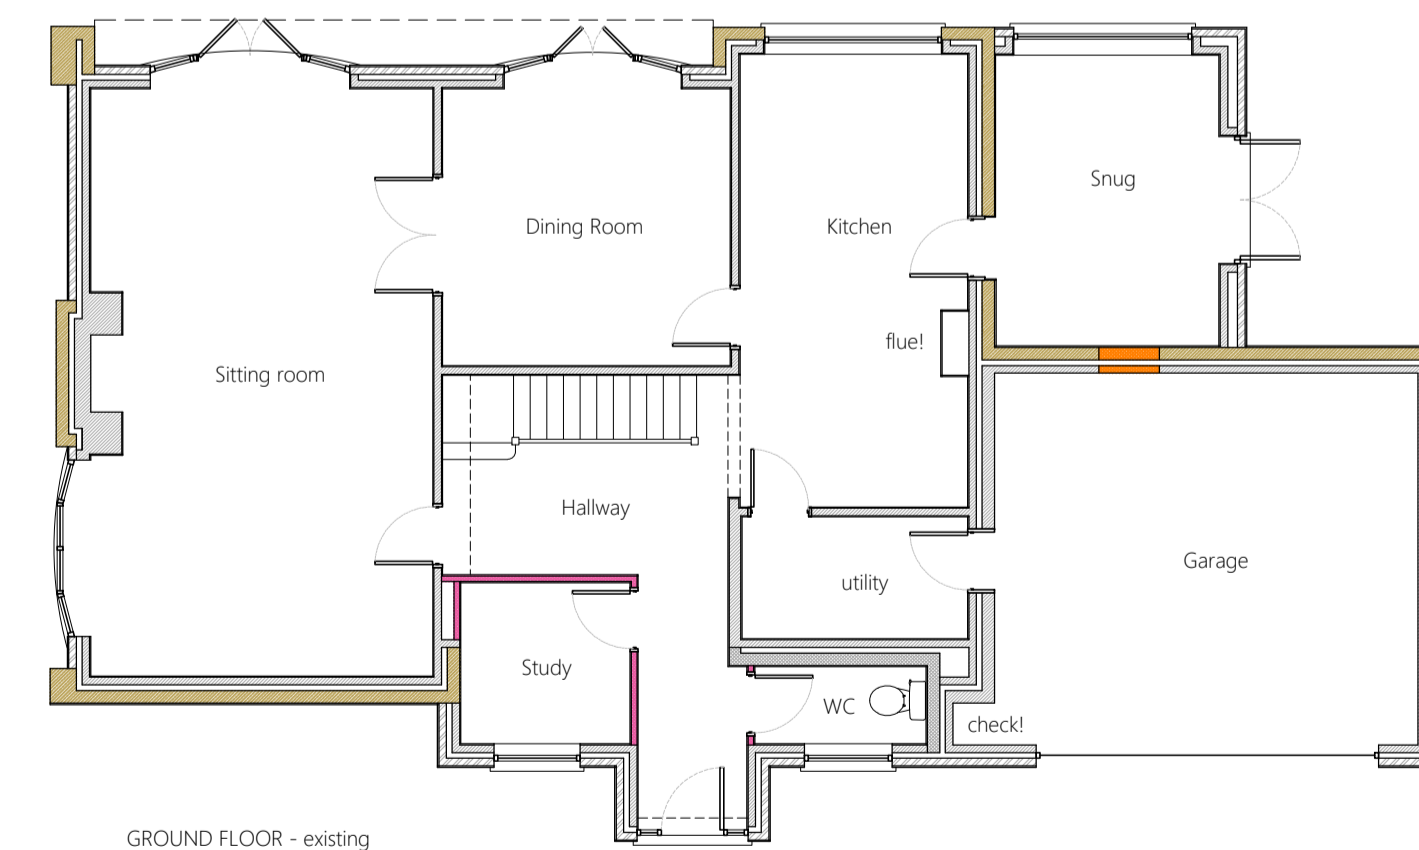


GROUND FLOOR - existing

Existing Floor Plans
1:100 scale @ A1

PLEASE NOTE:

- REPORT ALL DISCREPANCIES TO THE ARCHITECT.
- NO SITE CHANGES WITHOUT A VALID INSTRUCTION.
- IF IN DOUBT SEEK ADVICE.

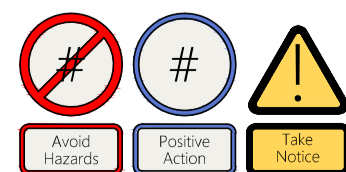

RESIDUAL ABNORMAL HAZARDS:

- R1 - Restricted access to site & work areas - plan accordingly
- R2 - Refer to Asbestos R&D survey & seek specialists advice before proceeding with work
- R3 - Heavy structural elements [mechanical lifting aids required & specialist supplier (designer) to include suitable lifting points]
- R4 - Some works may result in dust being generated - take all reasonable steps to minimise dust & protect operatives
- R5 - Work about gardens & external walls - provide suitable edge protection/ scaffold for duration of work activity
- R6 - Contractor responsible for design & execution of all necessary temporary works

