



Elevations  
1:100 scale @ A1



Site Layout Plan  
1:200 @ A1

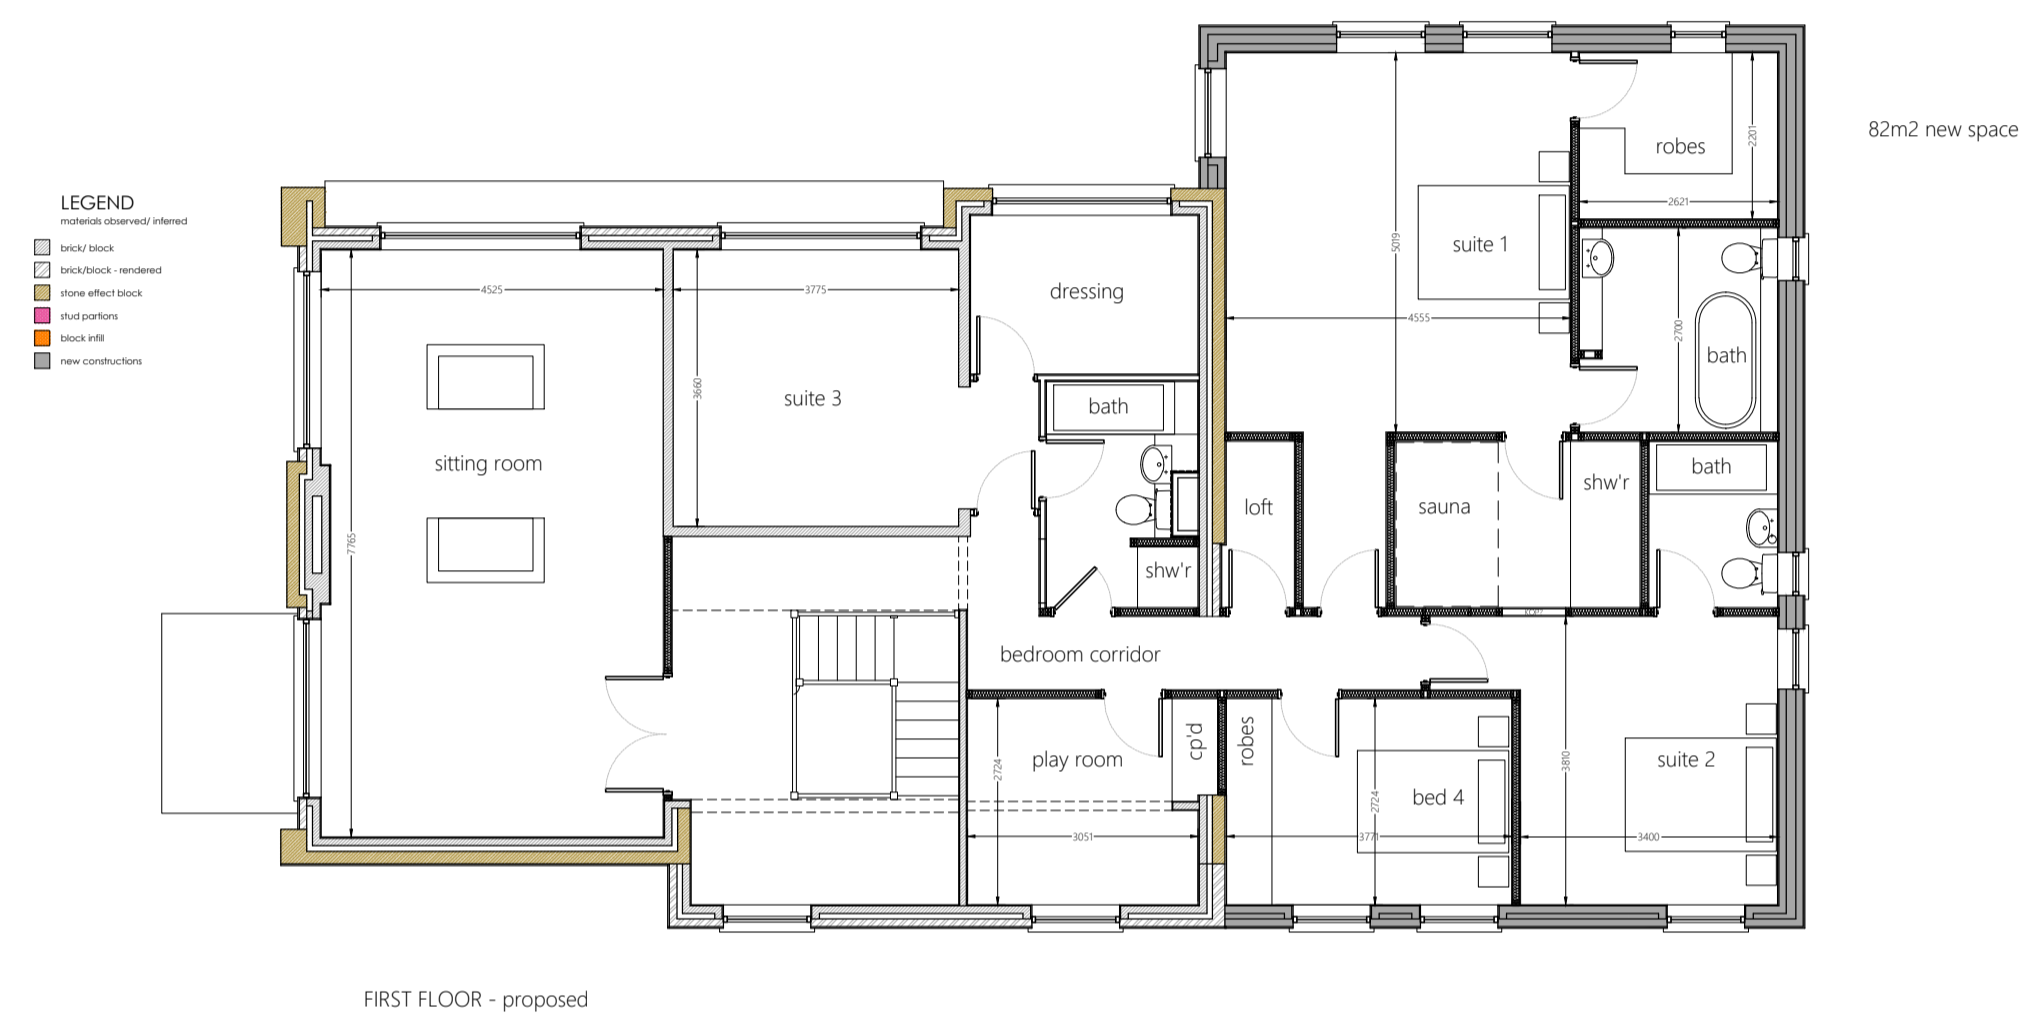

FIRST FLOOR - proposed

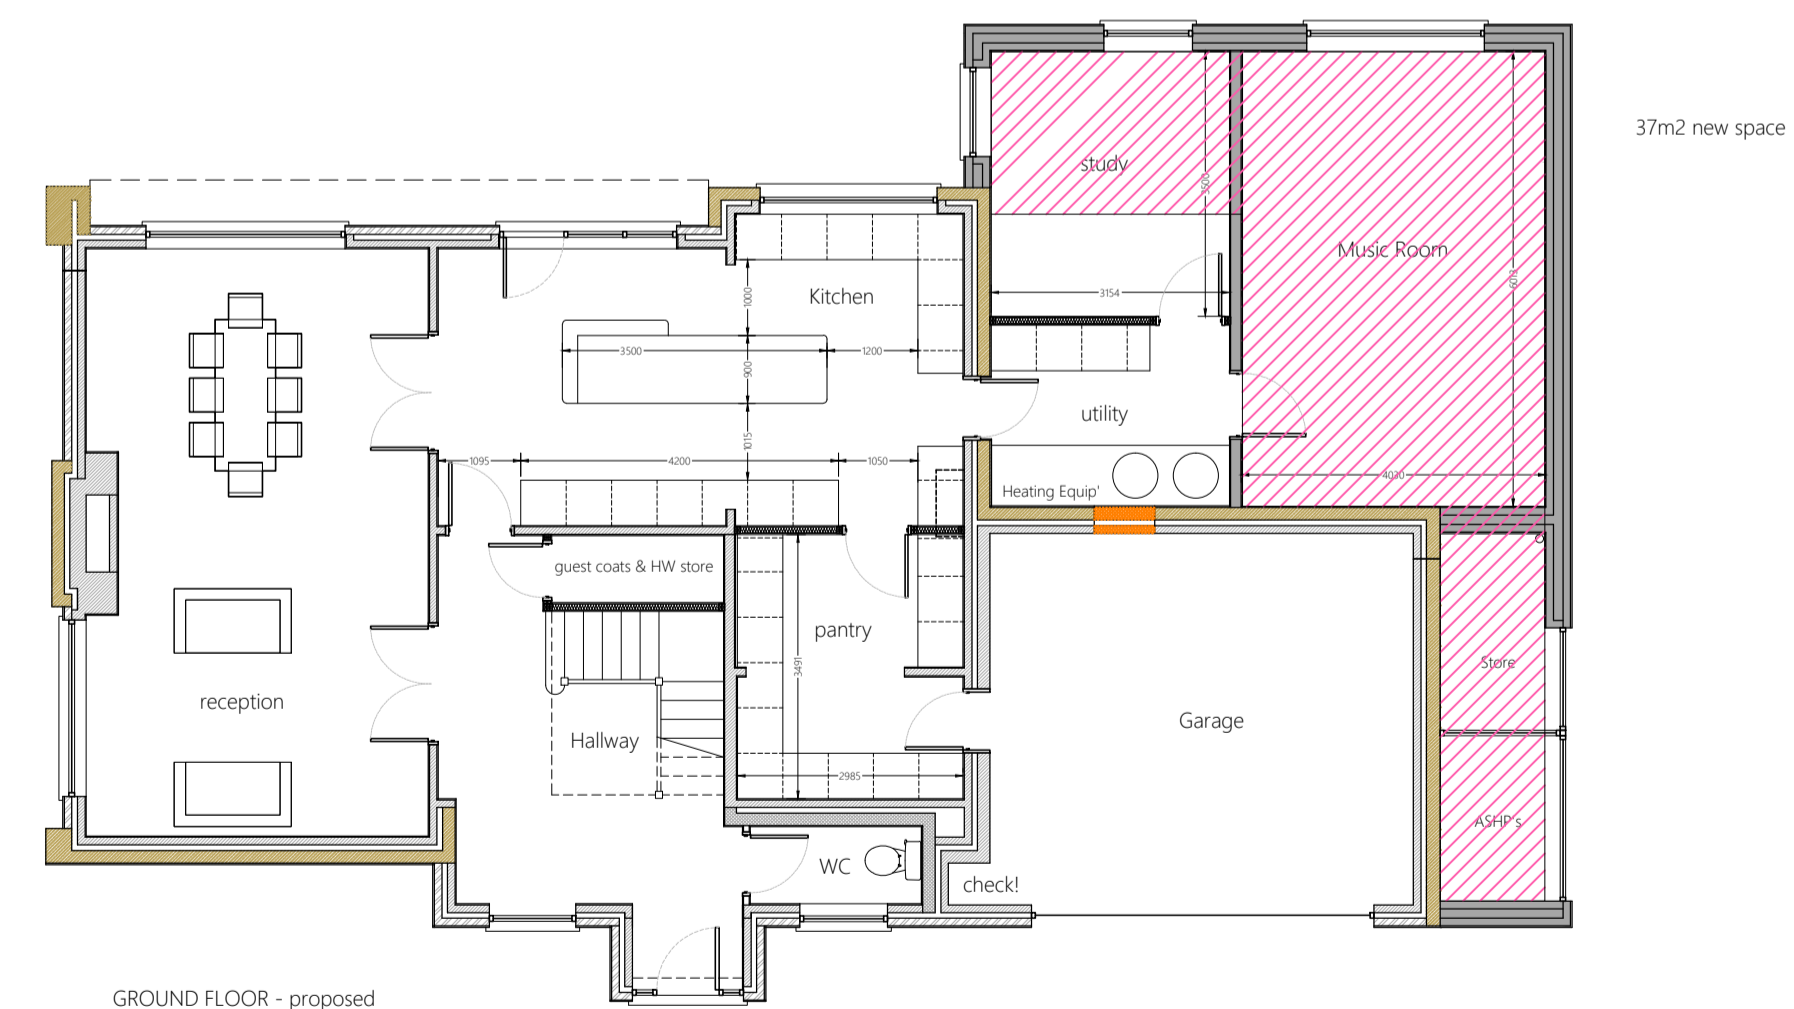

GROUND FLOOR - proposed

Proposed Floor Plans  
1:100 scale @ A1

PLEASE NOTE:

- REPORT ALL DISCREPANCIES TO THE ARCHITECT.
- NO SITE CHANGES WITHOUT A VALID INSTRUCTION.
- IF IN DOUBT SEEK ADVICE.



RESIDUAL ABNORMAL HAZARDS:

- R1 - Restricted access to site & work areas - plan accordingly
- R2 - Refer to Asbestos R&D survey & seek specialist advice before proceeding with work
- R3 - Heavy structural elements [mechanical lifting aids required & specialist supplier (designer) to include suitable lifting points]
- R4 - Some works may result in dust being generated - take all reasonable steps to minimise dust & protect operatives
- R5 - Work about gardens & external walls - provide suitable edge protection/ scaffold for duration of work activity