


SITE AREA:  
1390m<sup>2</sup>  
0.1390ha

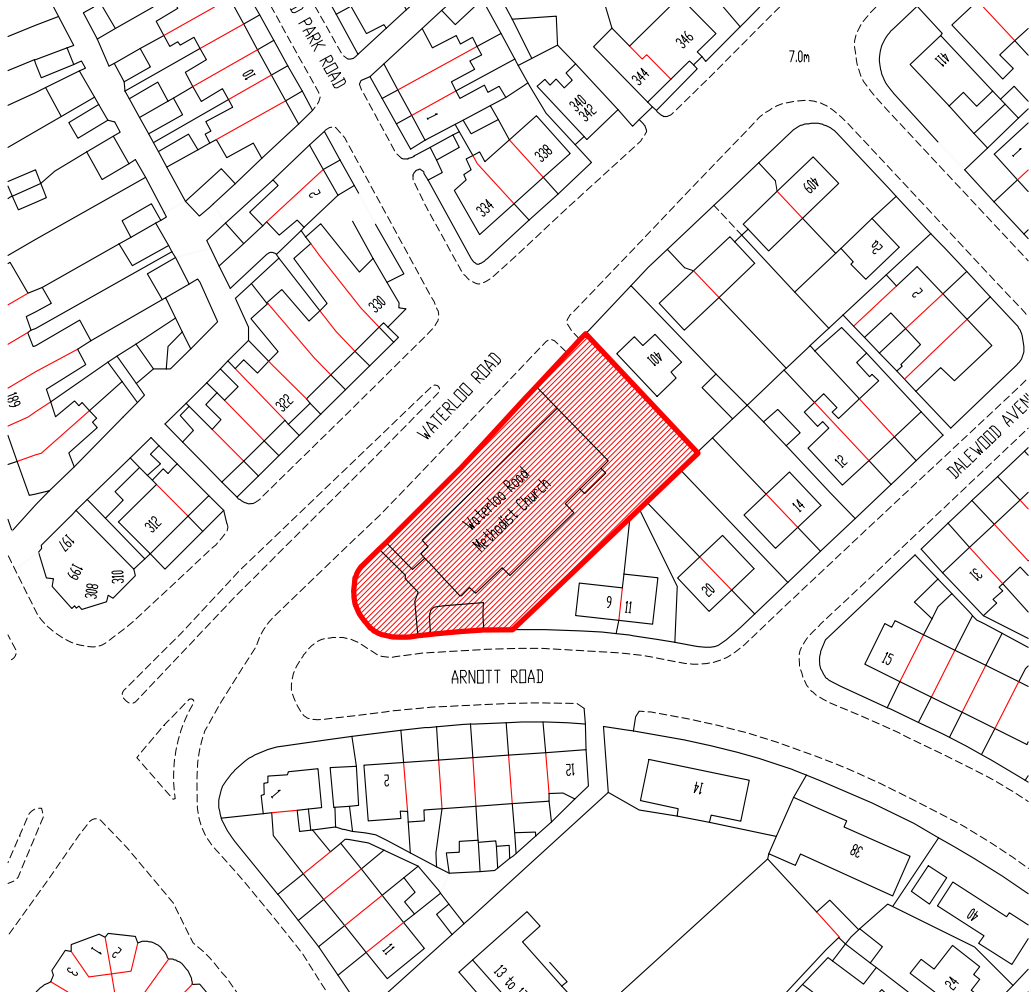

LOCATION PLAN



PROJECT  
WATERLOO ROAD METHODIST  
CHURCH,  
BLACKPOOL, FY4 4BJ

DRAWING

LOCATION PLAN

DRAWING NO. 22034_LOC	REV. -	DRAWN J. A-H
DATE 25/04/2022	SCALE 1:1250	@A4
W abbotthull.co.uk	T 01253 846420	
E info@abbotthull.co.uk	M 07725 005247	