

KEY:




Application Line

COPYRIGHT


This drawing is the copyright of SA Architectural Services. All rights described in chapter IV of the Copyright, Designs and Patents Act 1988 have been generally asserted.

All errors, omissions and discrepancies should be reported immediately to SA Architectural Services. All dimensions are to be checked before any site work, construction or fabrication of any kind is undertaken.

Do not scale from the plans. Any deviation from the drawing is to be reported to SA Architectural Services.

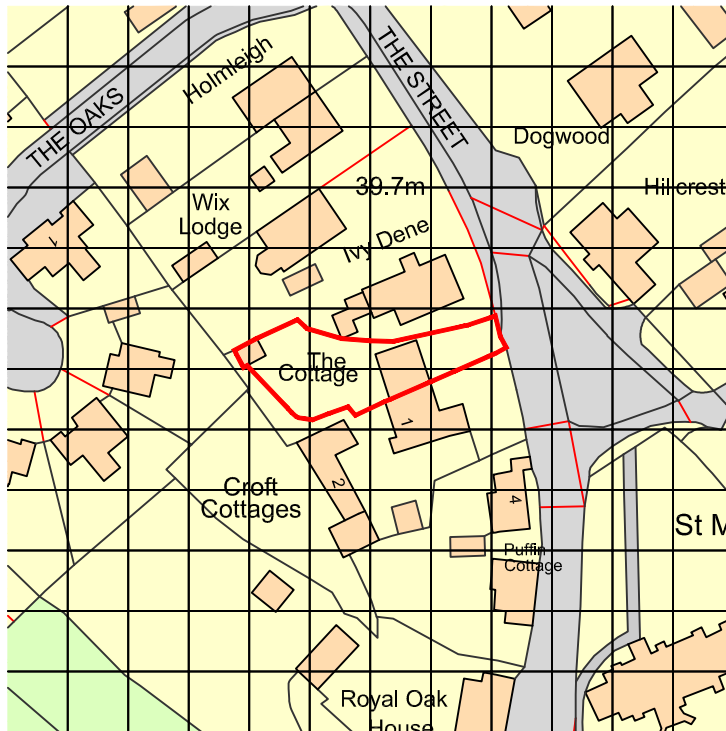

Ordnance Survey, (c) Crown Copyright 2022. All rights reserved. Licence number 100022432

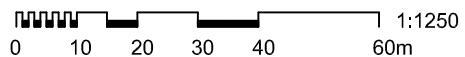

Planning



T: 01603 713528 E: hello@sastudlo.co.uk W: sastudlo.co.uk

Site: The Cottage The Street Wattisfield IP22 1NS		Title: Location Plan			
Job No: 7.175	Drg No: PRE-01	Scale: 1:1250@A4	Drawn By: WF	Checked by: SS	

© SA ARCHITECTURAL SERVICES This drawing must not be reproduced in any form without prior written agreement