

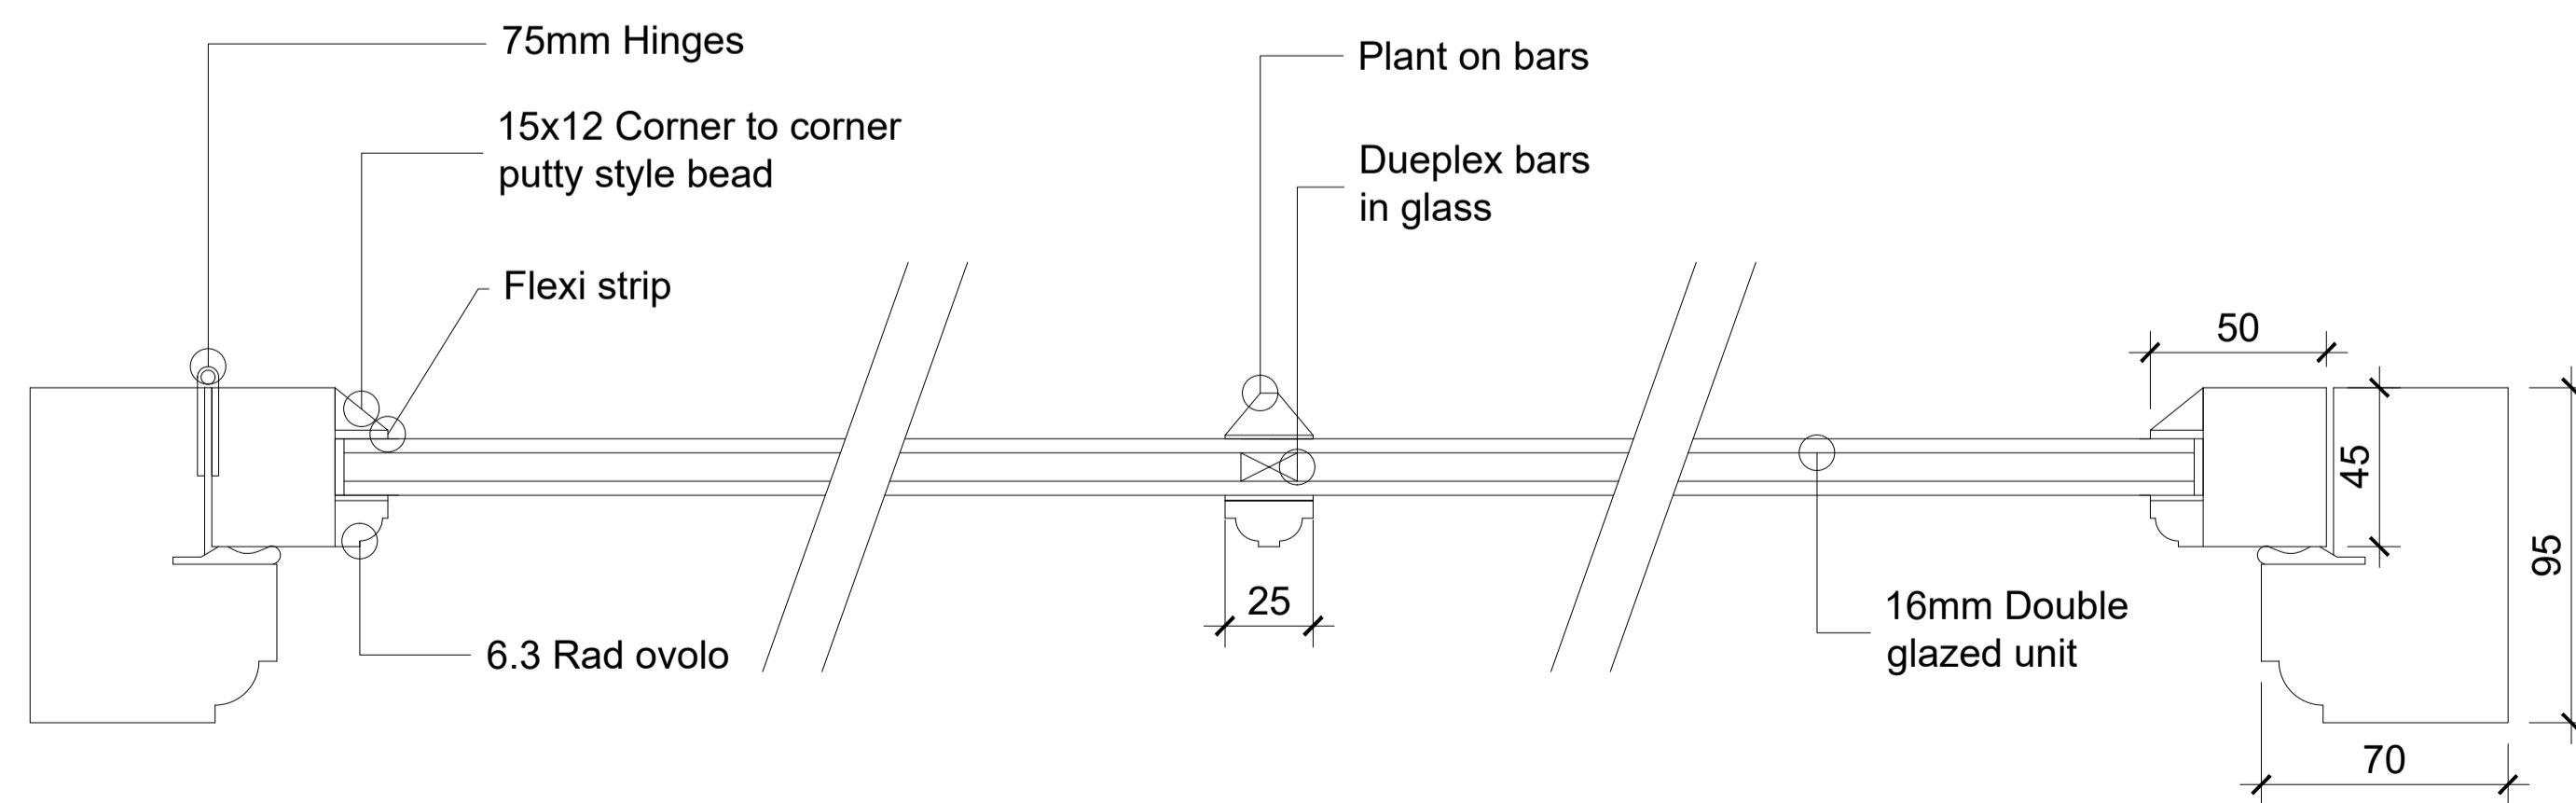
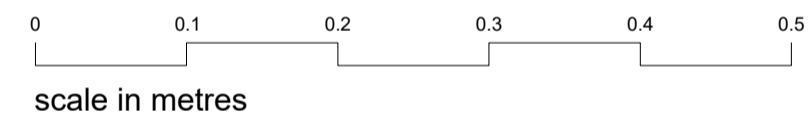



TYPICAL WINDOW ELEVATION 1:5 @ A1

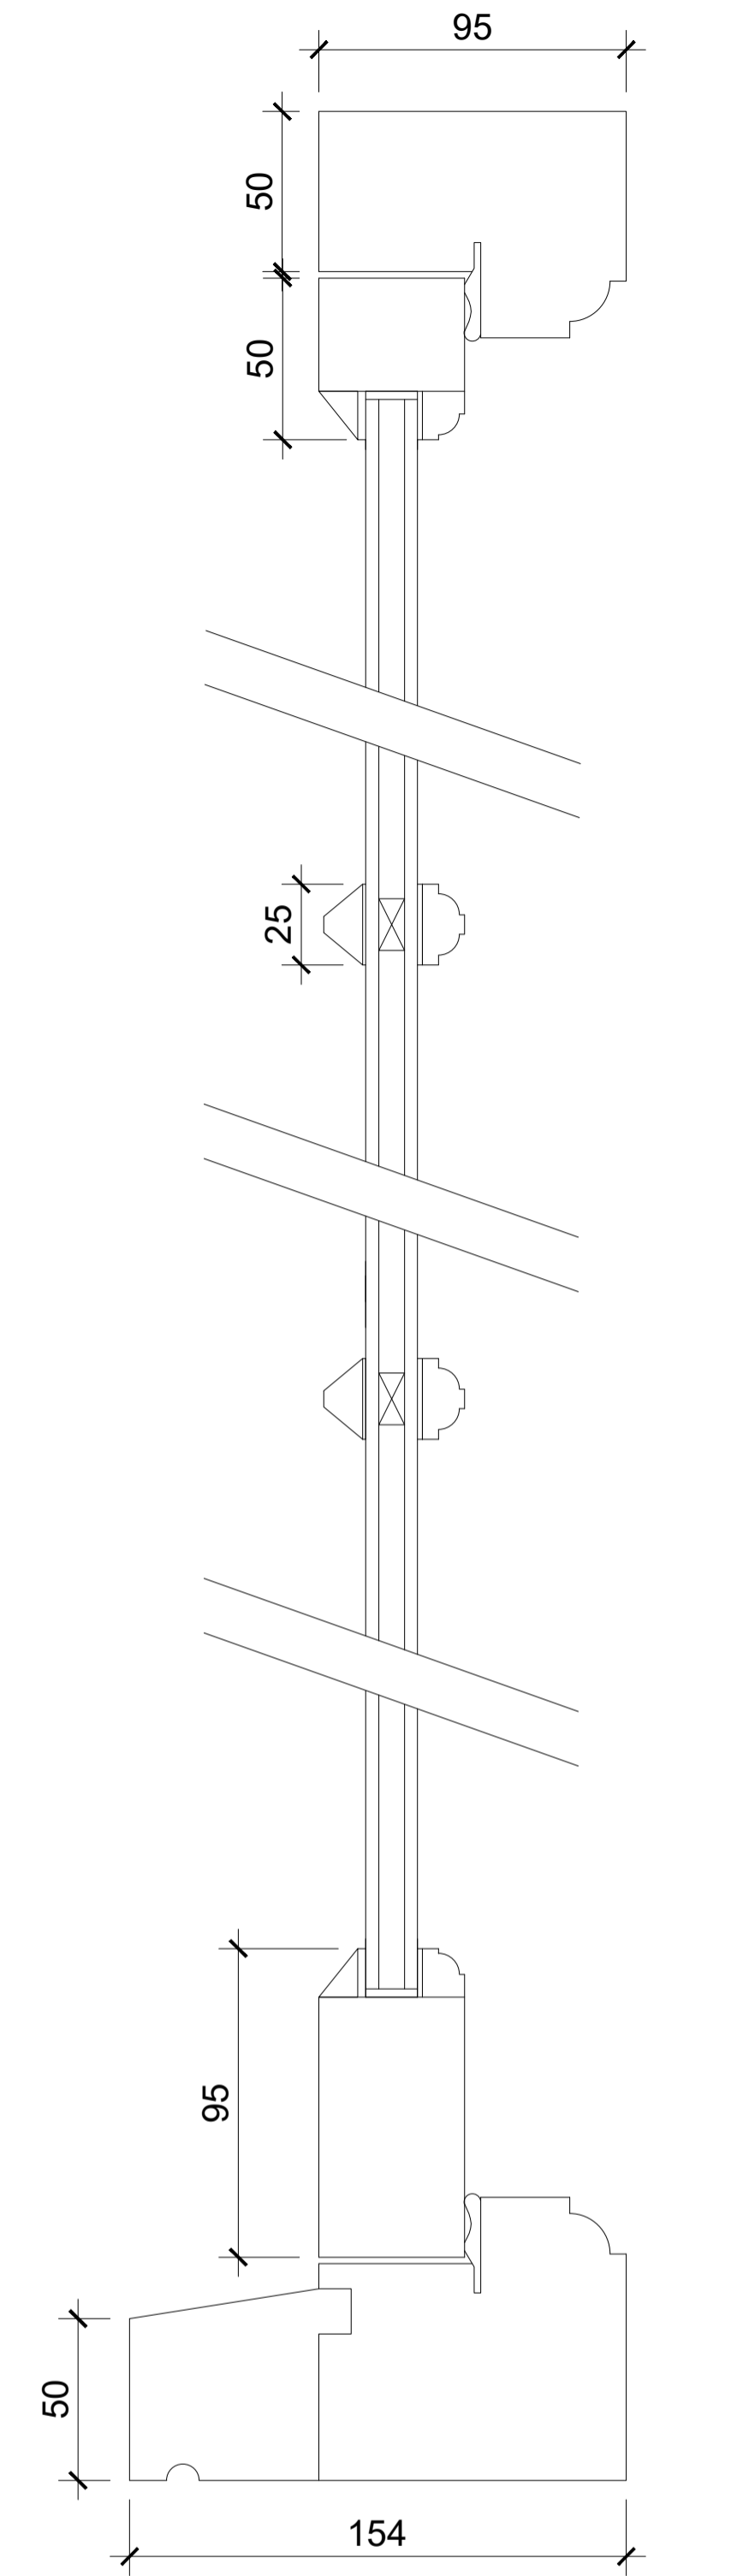

SECTION AA 1:2 @ A1

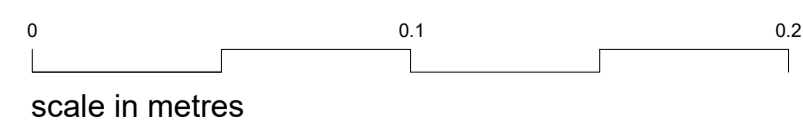

SECTION BB 1:2 @ A1

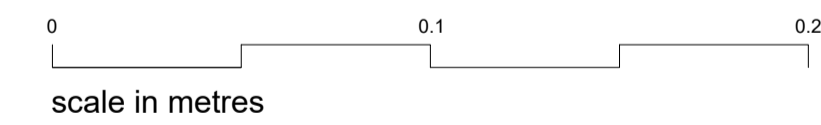

Notes
Do not scale directly from drawing, all measurements are to be taken from site prior to the commencement of works.
It is the contractors responsibility to ensure compliance with Building Regulations.

LIFE SIZE

01 273 088 184
studio@lifesizearchitecture.co.uk
www.lifesizearchitecture.co.uk

title:
TYPICAL WINDOW ELEVATION & SECTIONS

project no: **22006NH** drawing no: **PR04**

drawing status:
PLANNING

client:
DAVID BATTCOCK

project:
NORTON HOUSE, SEAFORD, BN25 2UP
WINDOW ALTERATIONS

date: 23/02/2022 scale: 1:50 @ A1 draw: KJ checked: RB