


LOCATION PLAN 1:2500

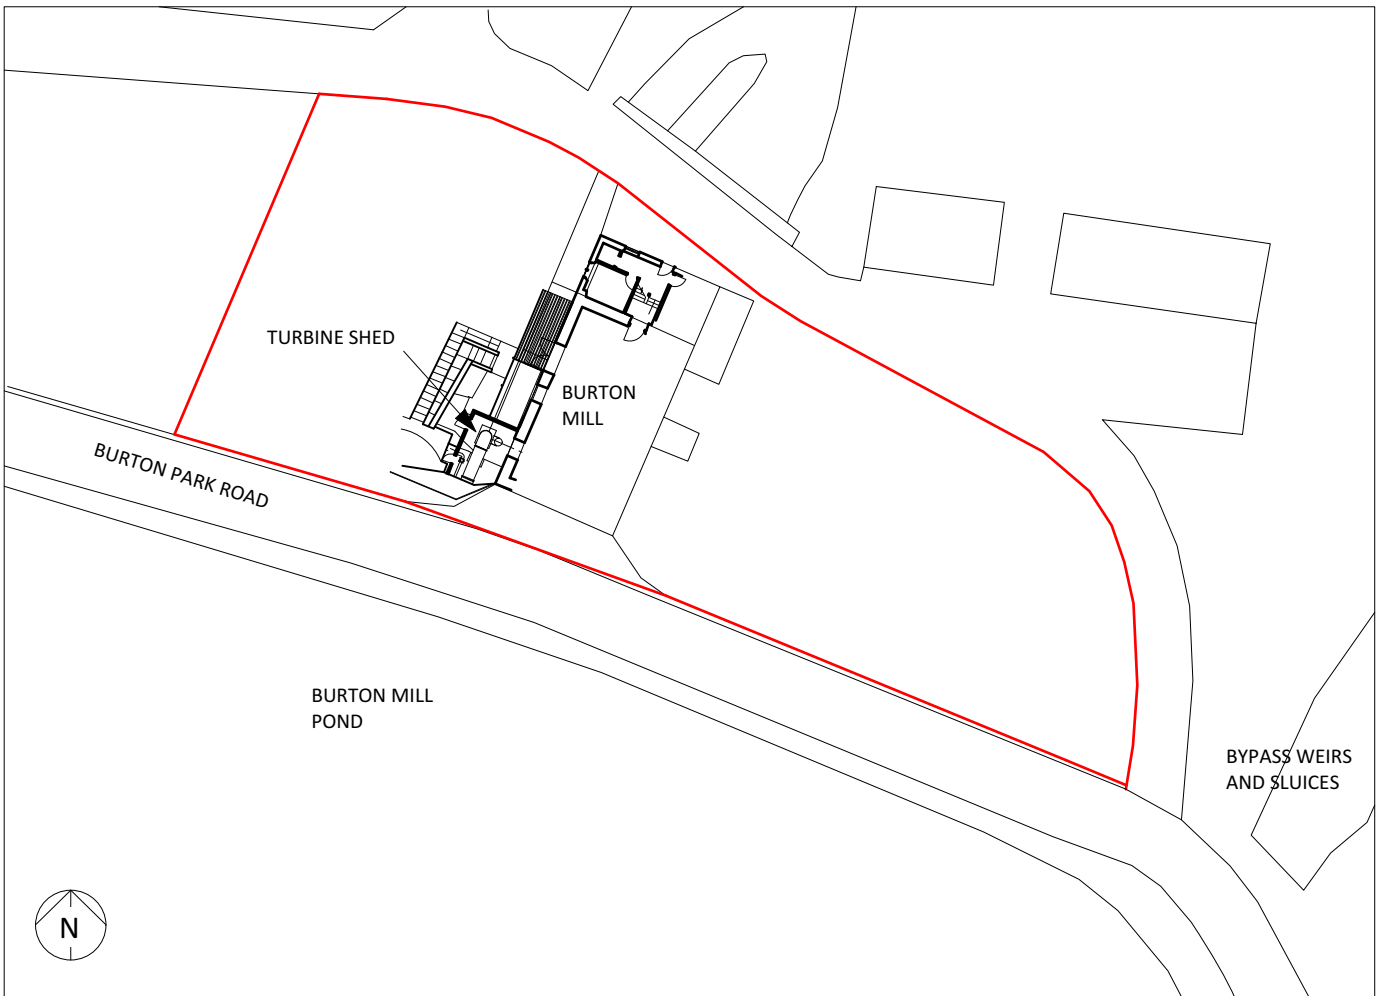

BLOCK PLAN 1:500

LOCATION PLAN & BLOCK PLAN  
SCALE: AS SHOWN (AT A4)  
DATE: AUG 2016  
DRAWING NO.1

# BURTON MILL, PETWORTH