


Burton Mill

Driveway Resurfacing – May 2022

Drive outline in Orange – approx 140m²

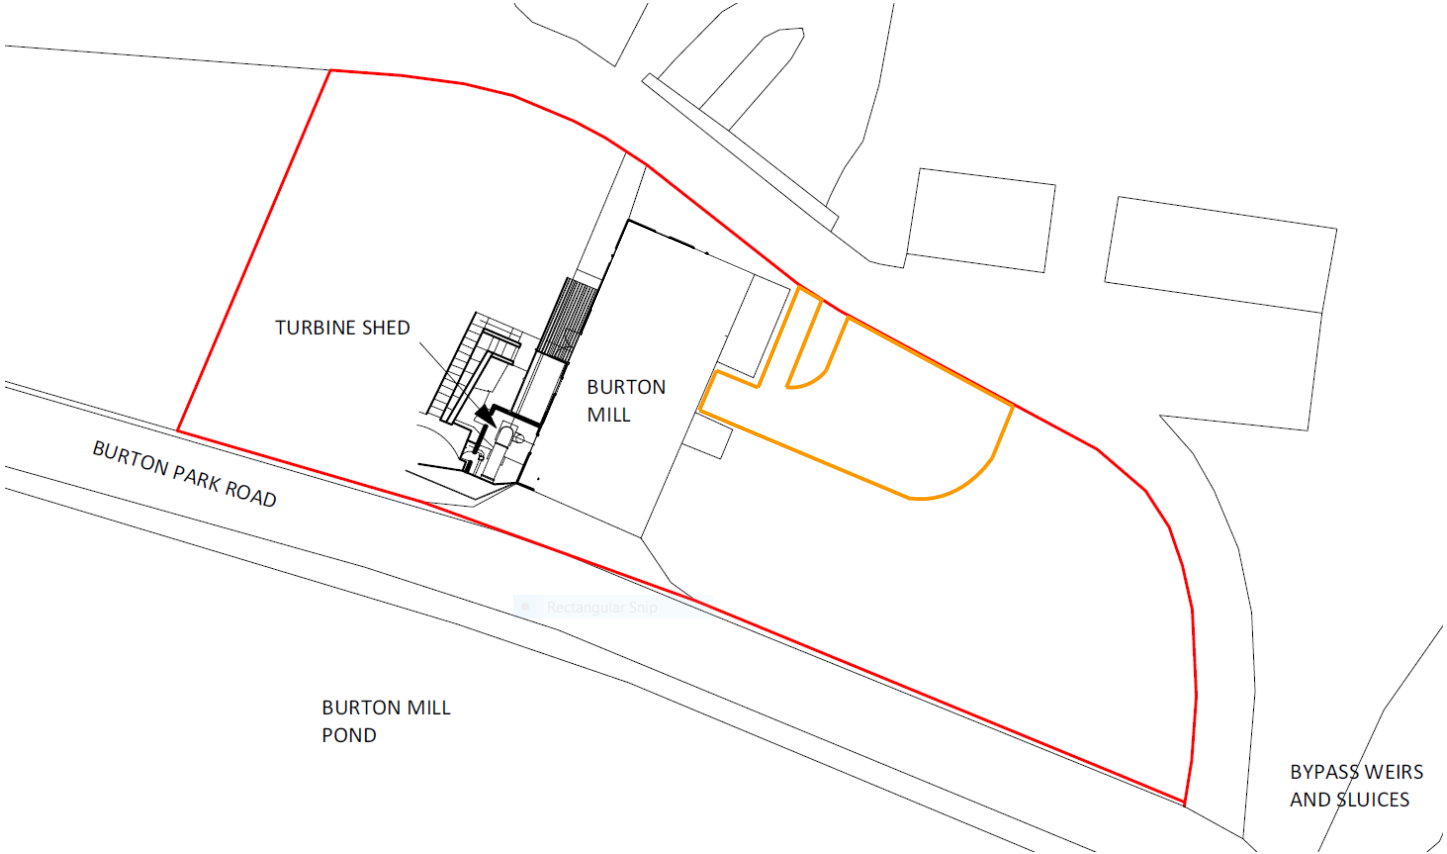

Scale 1:500 at A4
Drawing number 002