




Proposed Ground Floor

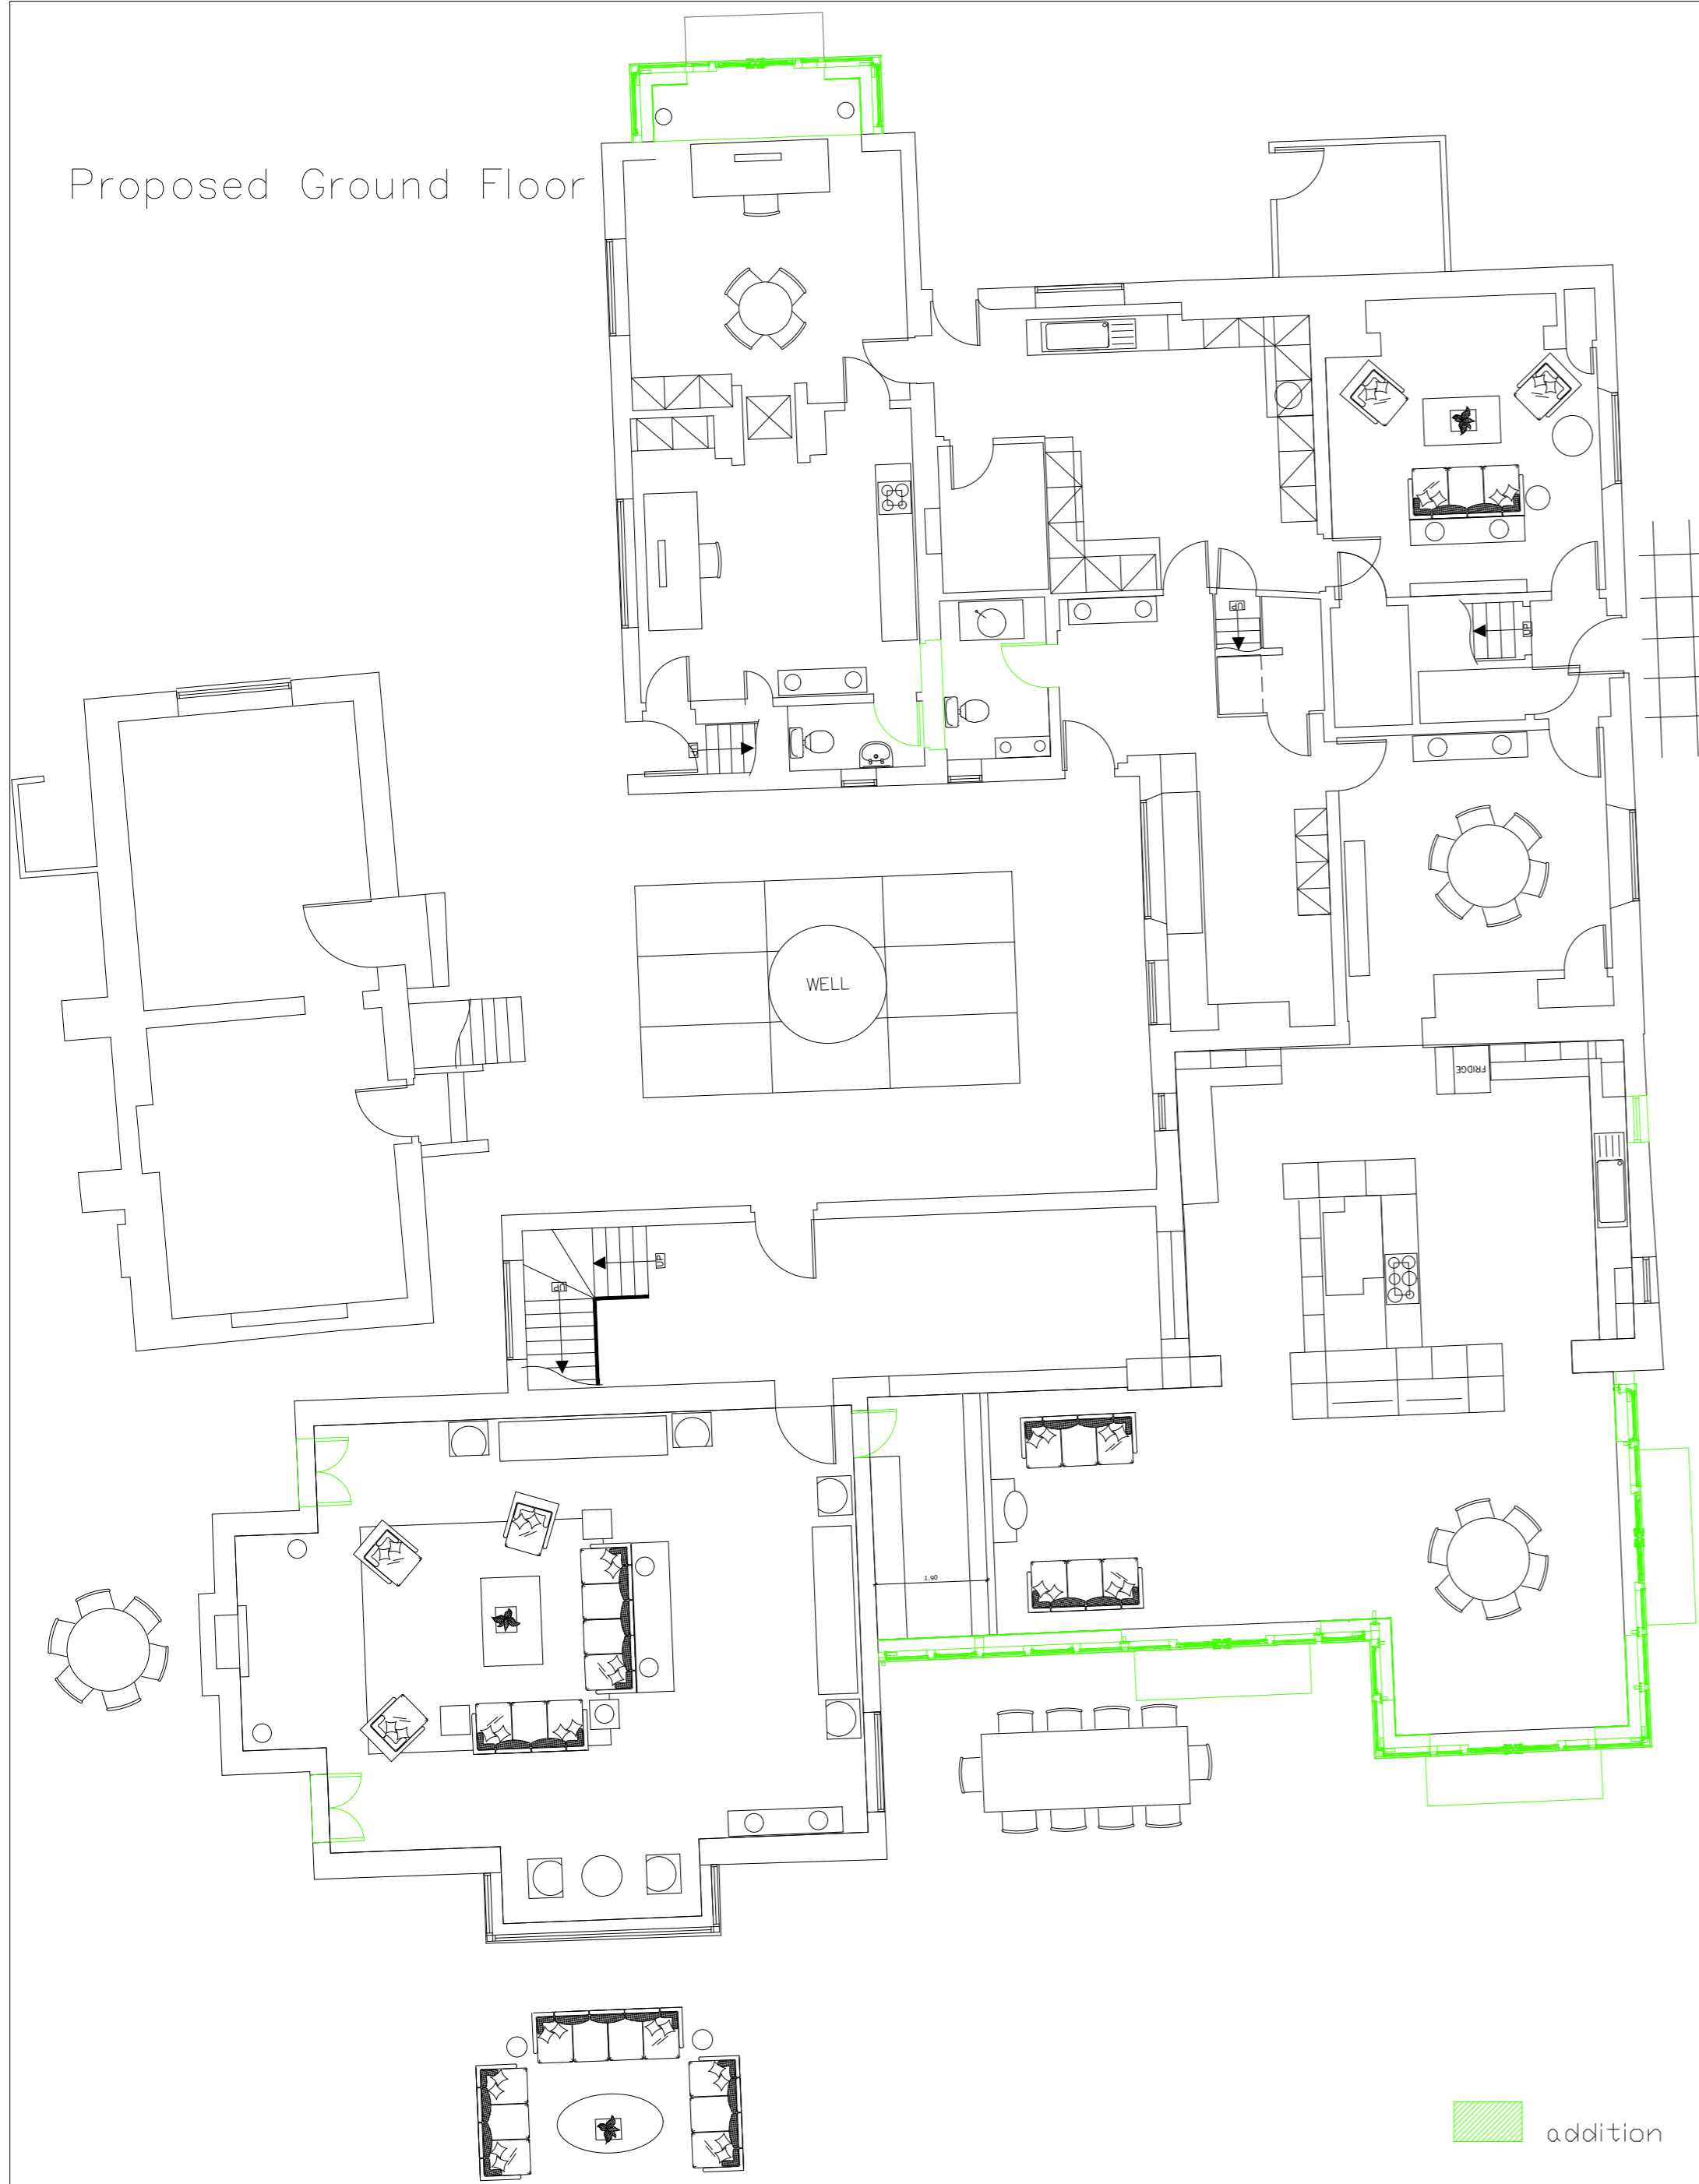

Proposed First Floor

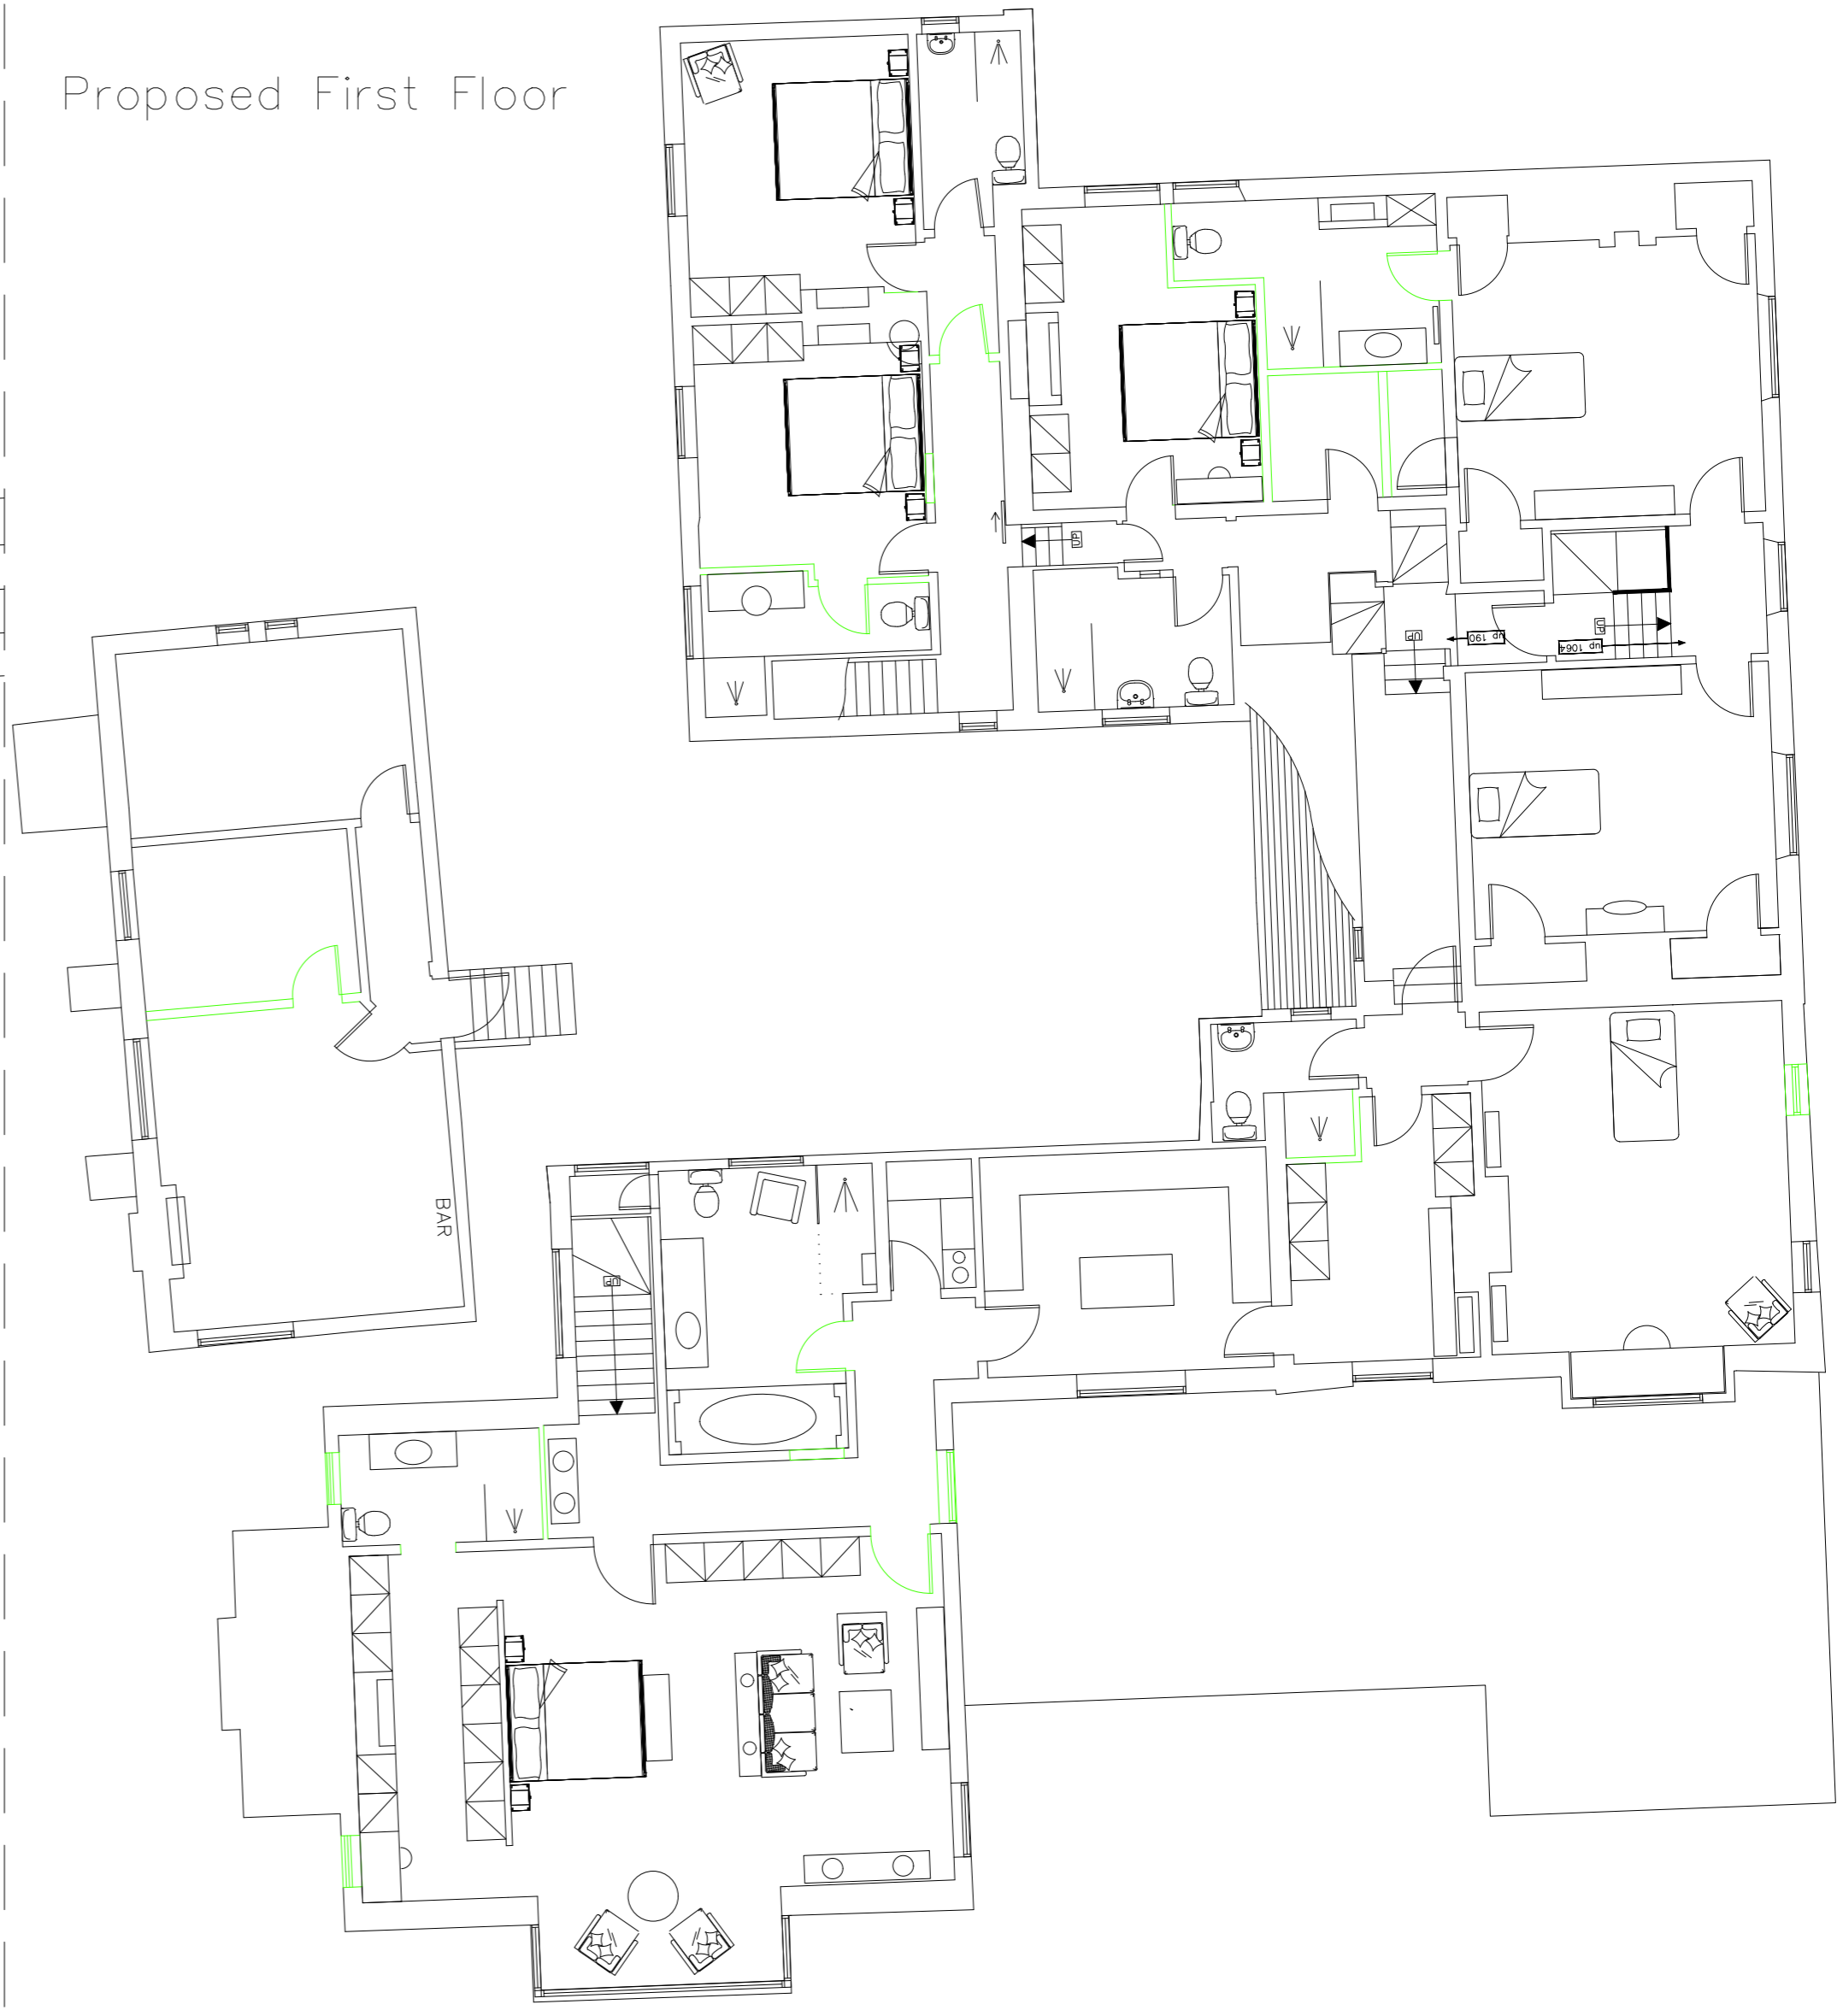

1:100 0 1 2 4 6 m

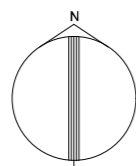

Client Approval Signature

Local Architect Signature


Project consultants

Revision

index	date	status	design	control	approval

designer
Skinner and Skinner
Studio 5
5 Alexandras Avenue
49100, Corfu, Greece
www.skinnerandskinner.co.uk
Tel: (+30) 6977084501

the Client

 

Project
Weppons House
Site
Chanctonbury Ring
oggetto / subject
Measured building
survey

drawing object
Proposed Ground Floor_004
drawing N°
04
date
09.05.2022
sheet size/designer
A2 DK
scale
1:100
sheet N°

Terms and conditions: The signature of every drawing stands for the full acceptance of the included data. In case the client does not sign the drawings by the date requested by our studio every data included will be considered accepted. All data, graphics and description are referring exclusively to the aesthetic part of the project and never to executive part. The measures, the executive project, the technical realisation and engineering of project achieved by third parties have to be presented to our studio for approval. Otherwise our studio will bear no responsibility for the modifications achieved during the execution and the variations in relation to the original project.

Skinner and Skinner
Studio 5 / 5 Alexandras Avenue, 49100, Corfu, Greece / www.skinnerandskinner.co.uk / Tel: (+30) 6977084501