



Proposed South Elevation

SCALE 1:50


0 0.5m 1m 1.5m 2m 2.5m

Dimensions in mm 1:50@A3 MB

Client: Skinner NB137453 PR1 DR2/1

Date: 29/03/22

 *David Salisbury*

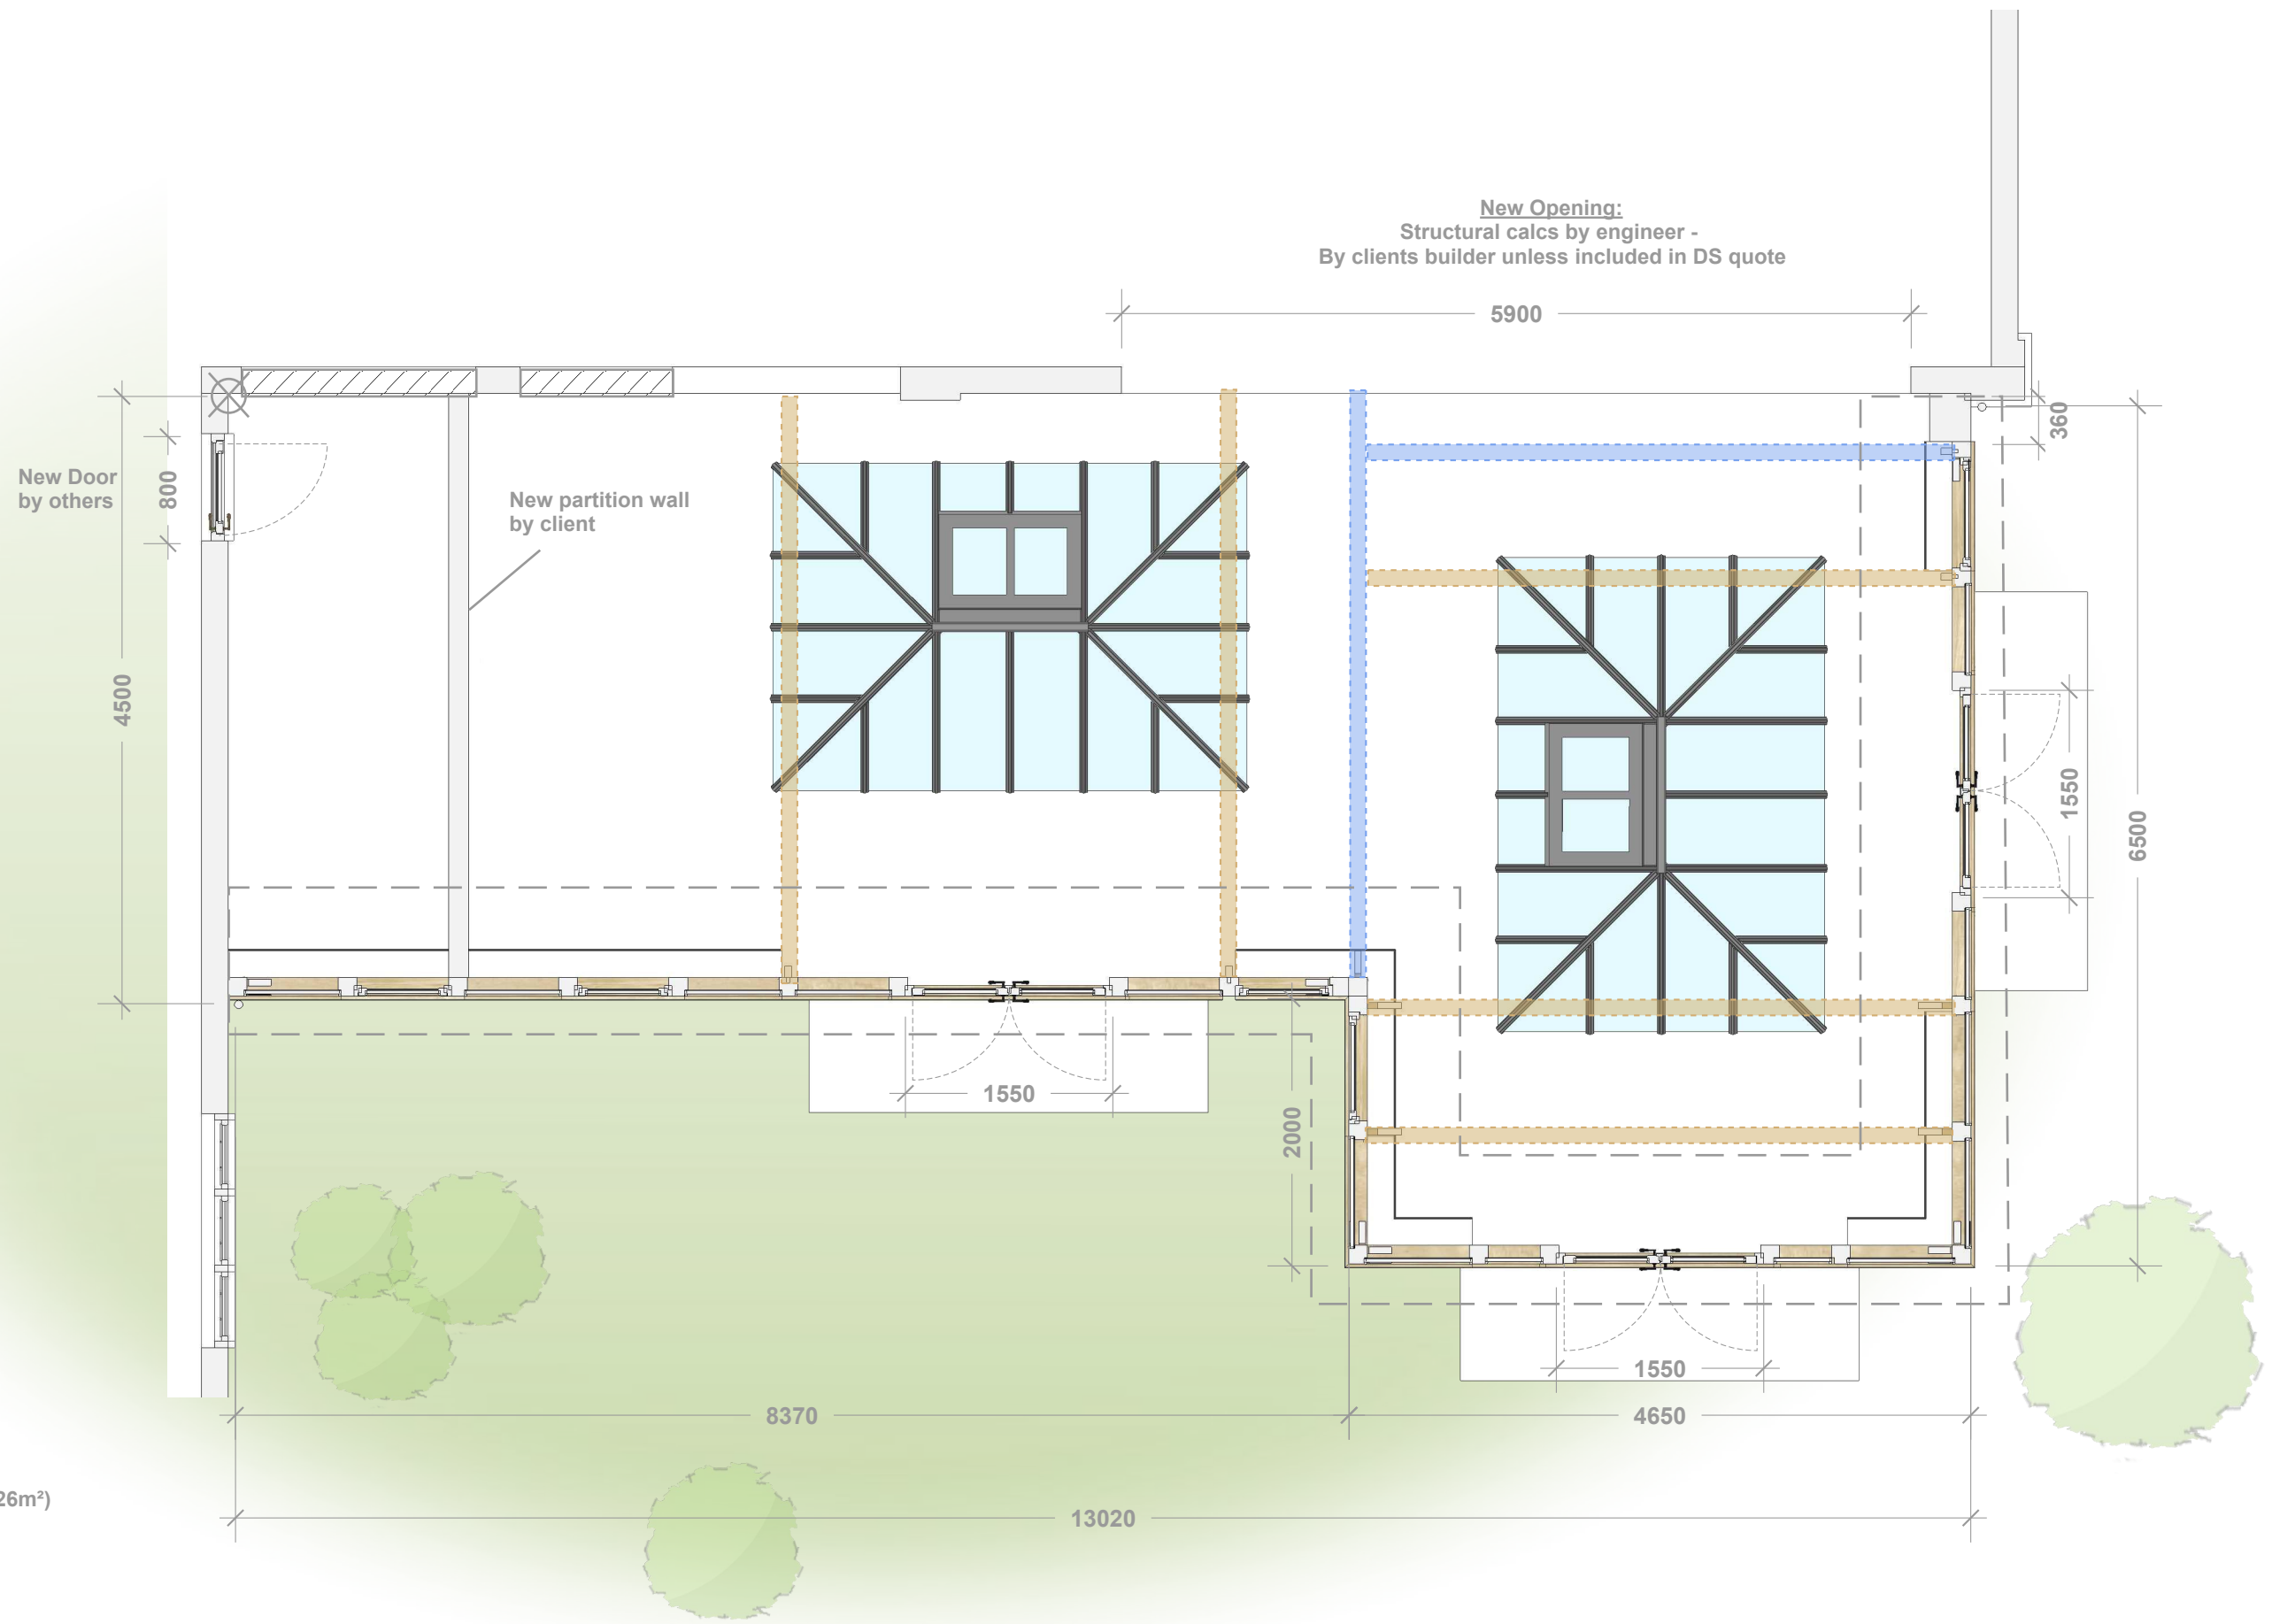

Proposed Plan

Dimensions in mm 1:50@A3 MB

Client: Skinner NB137453 PR1 DR2/2

Date: 29/03/22

David Salisbury



Proposed East Elevation



Dimensions in mm 1:50@A3 MB



Not to scale

MB

Client: Skinner NB137453 PR1 DR2/4

Date: 29/03/22

 David Salisbury



Not to scale

MB

Client: Skinner NB137453 PR1 DR2/5

Date: 29/03/22

 David Salisbury



Not to scale

MB

Client: Skinner NB137453 PR1 DR2/6

Date: 29/03/22

 David Salisbury



Not to scale

MB

Client: Skinner NB137453 PR1 DR2/7

Date: 29/03/22

 David Salisbury



Not to scale

MB

Client: Skinner NB137453 PR1 DR2/8

Date: 29/03/22

 *David Salisbury*