





**Proposed North Elevation**

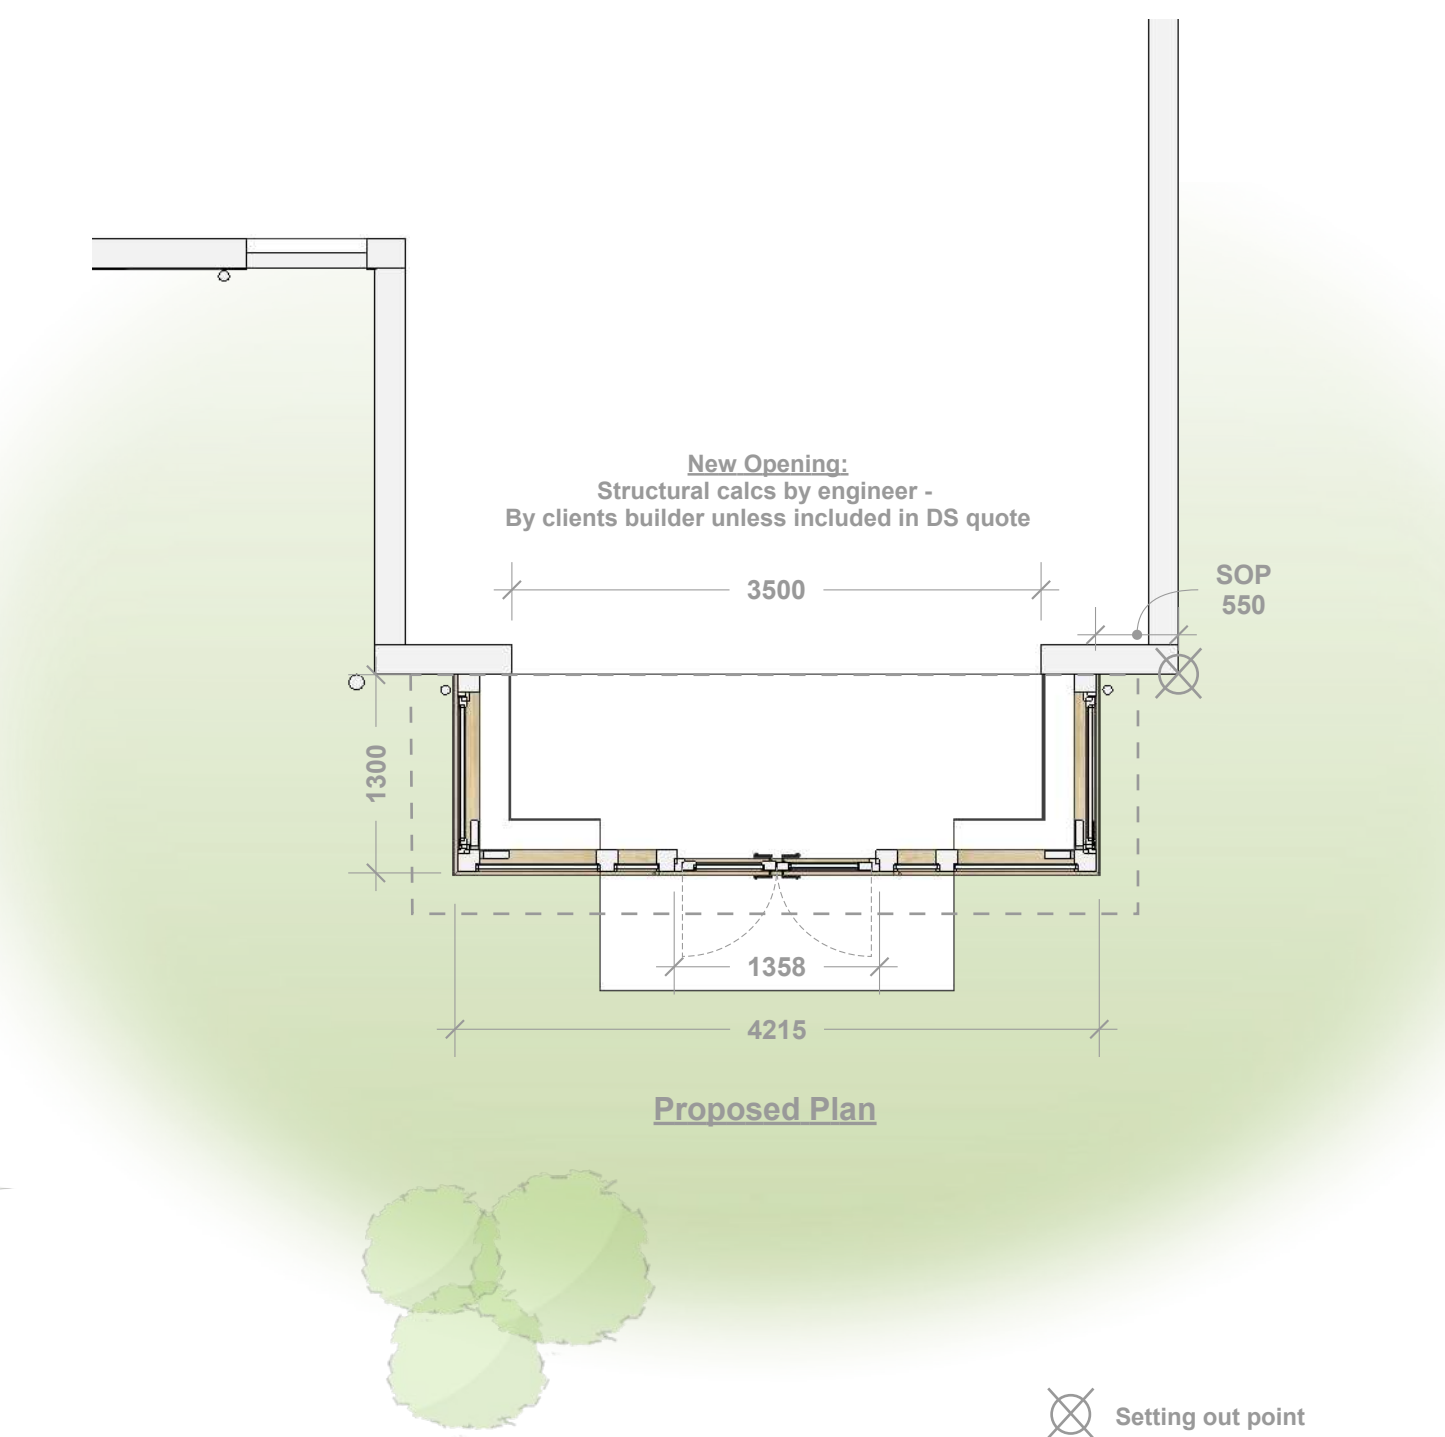


**Proposed Plan**



Dimensions in mm 1:50@A3 MB

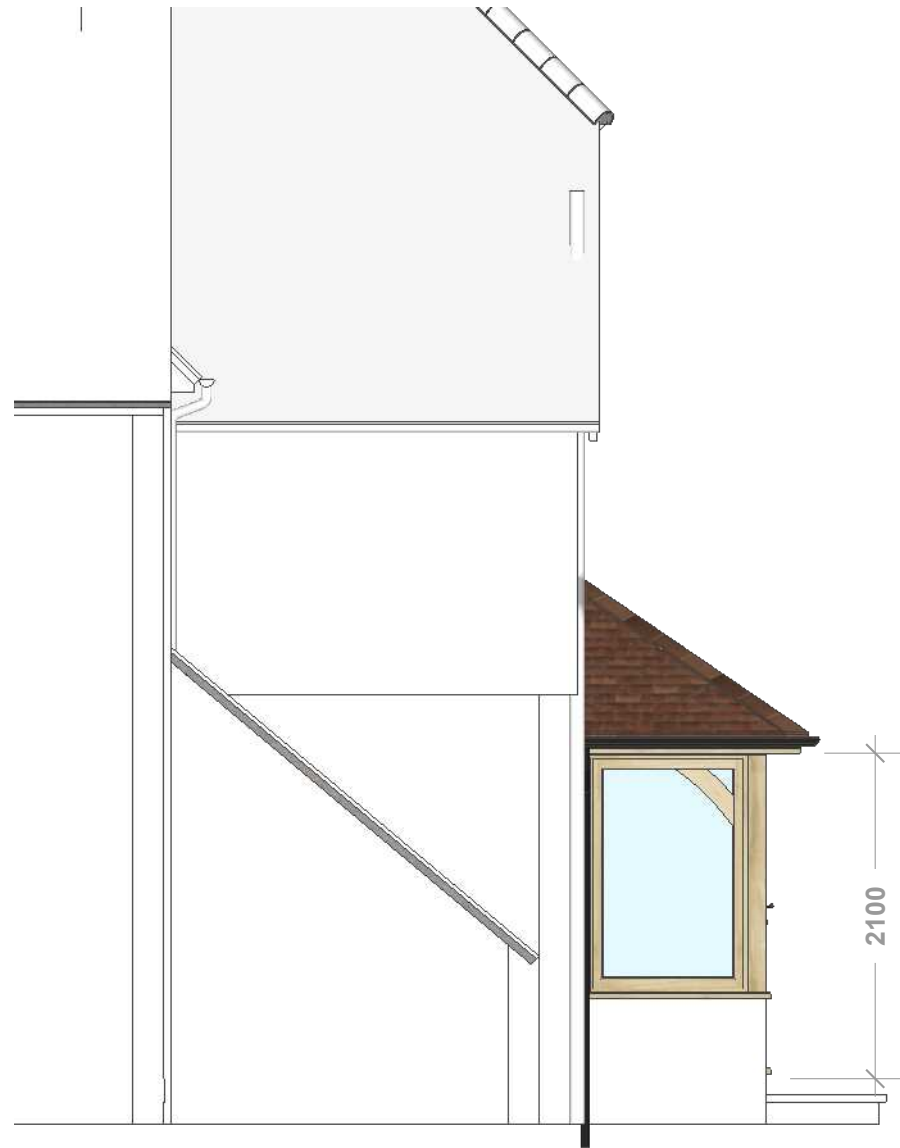

Proposed East Elevation

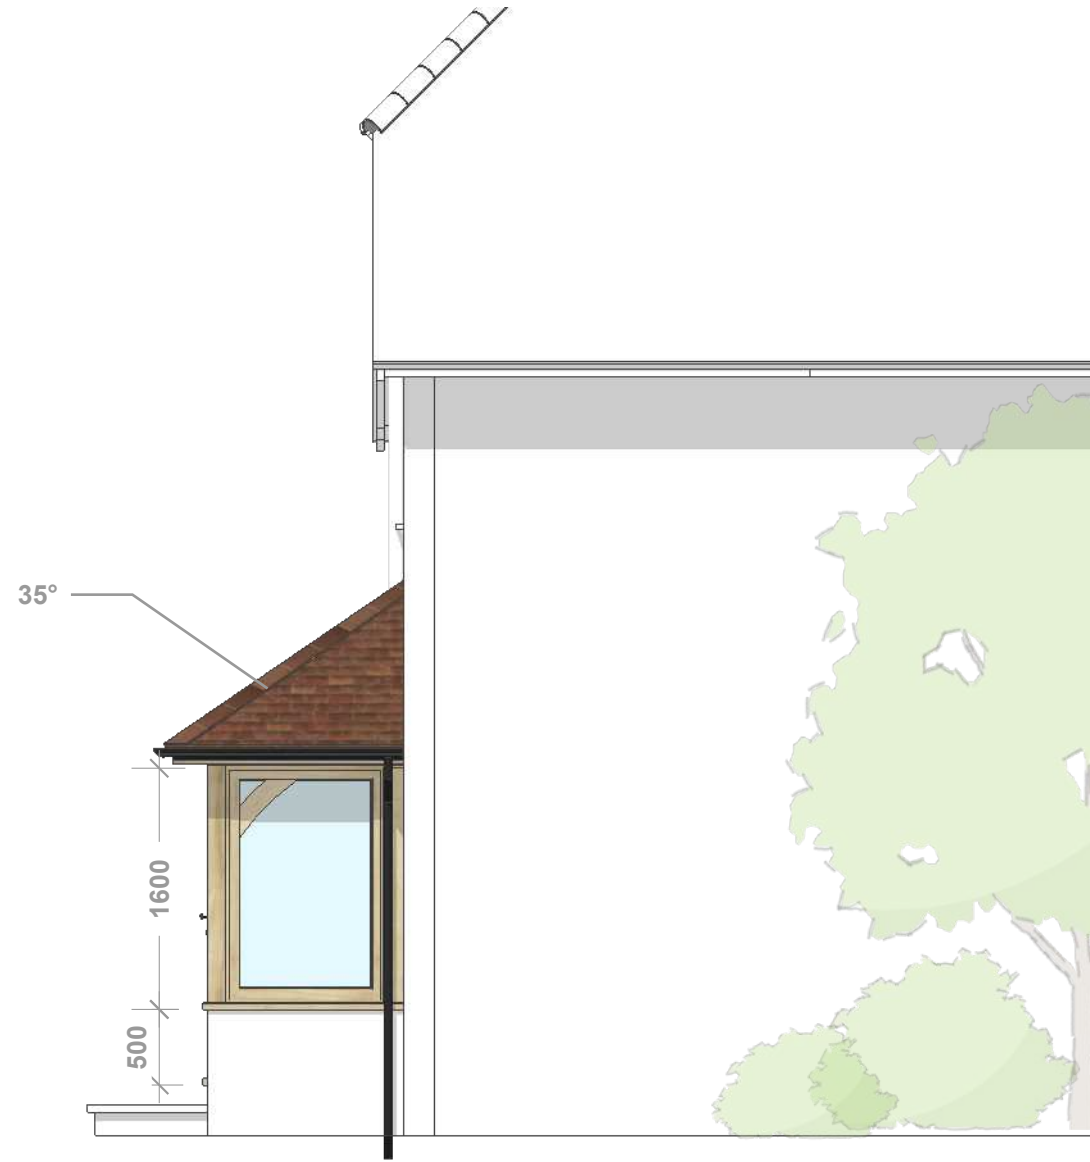

Proposed West Elevation



Dimensions in mm 1:50@A3 MB



Not to scale

MB

Client: Skinner NB137453 PR2 DR1/3

Date: 09/05/22

 David Salisbury






Not to scale

MB

Client: Skinner NB137453 PR2 DR1/4

Date: 09/05/22

 David Salisbury

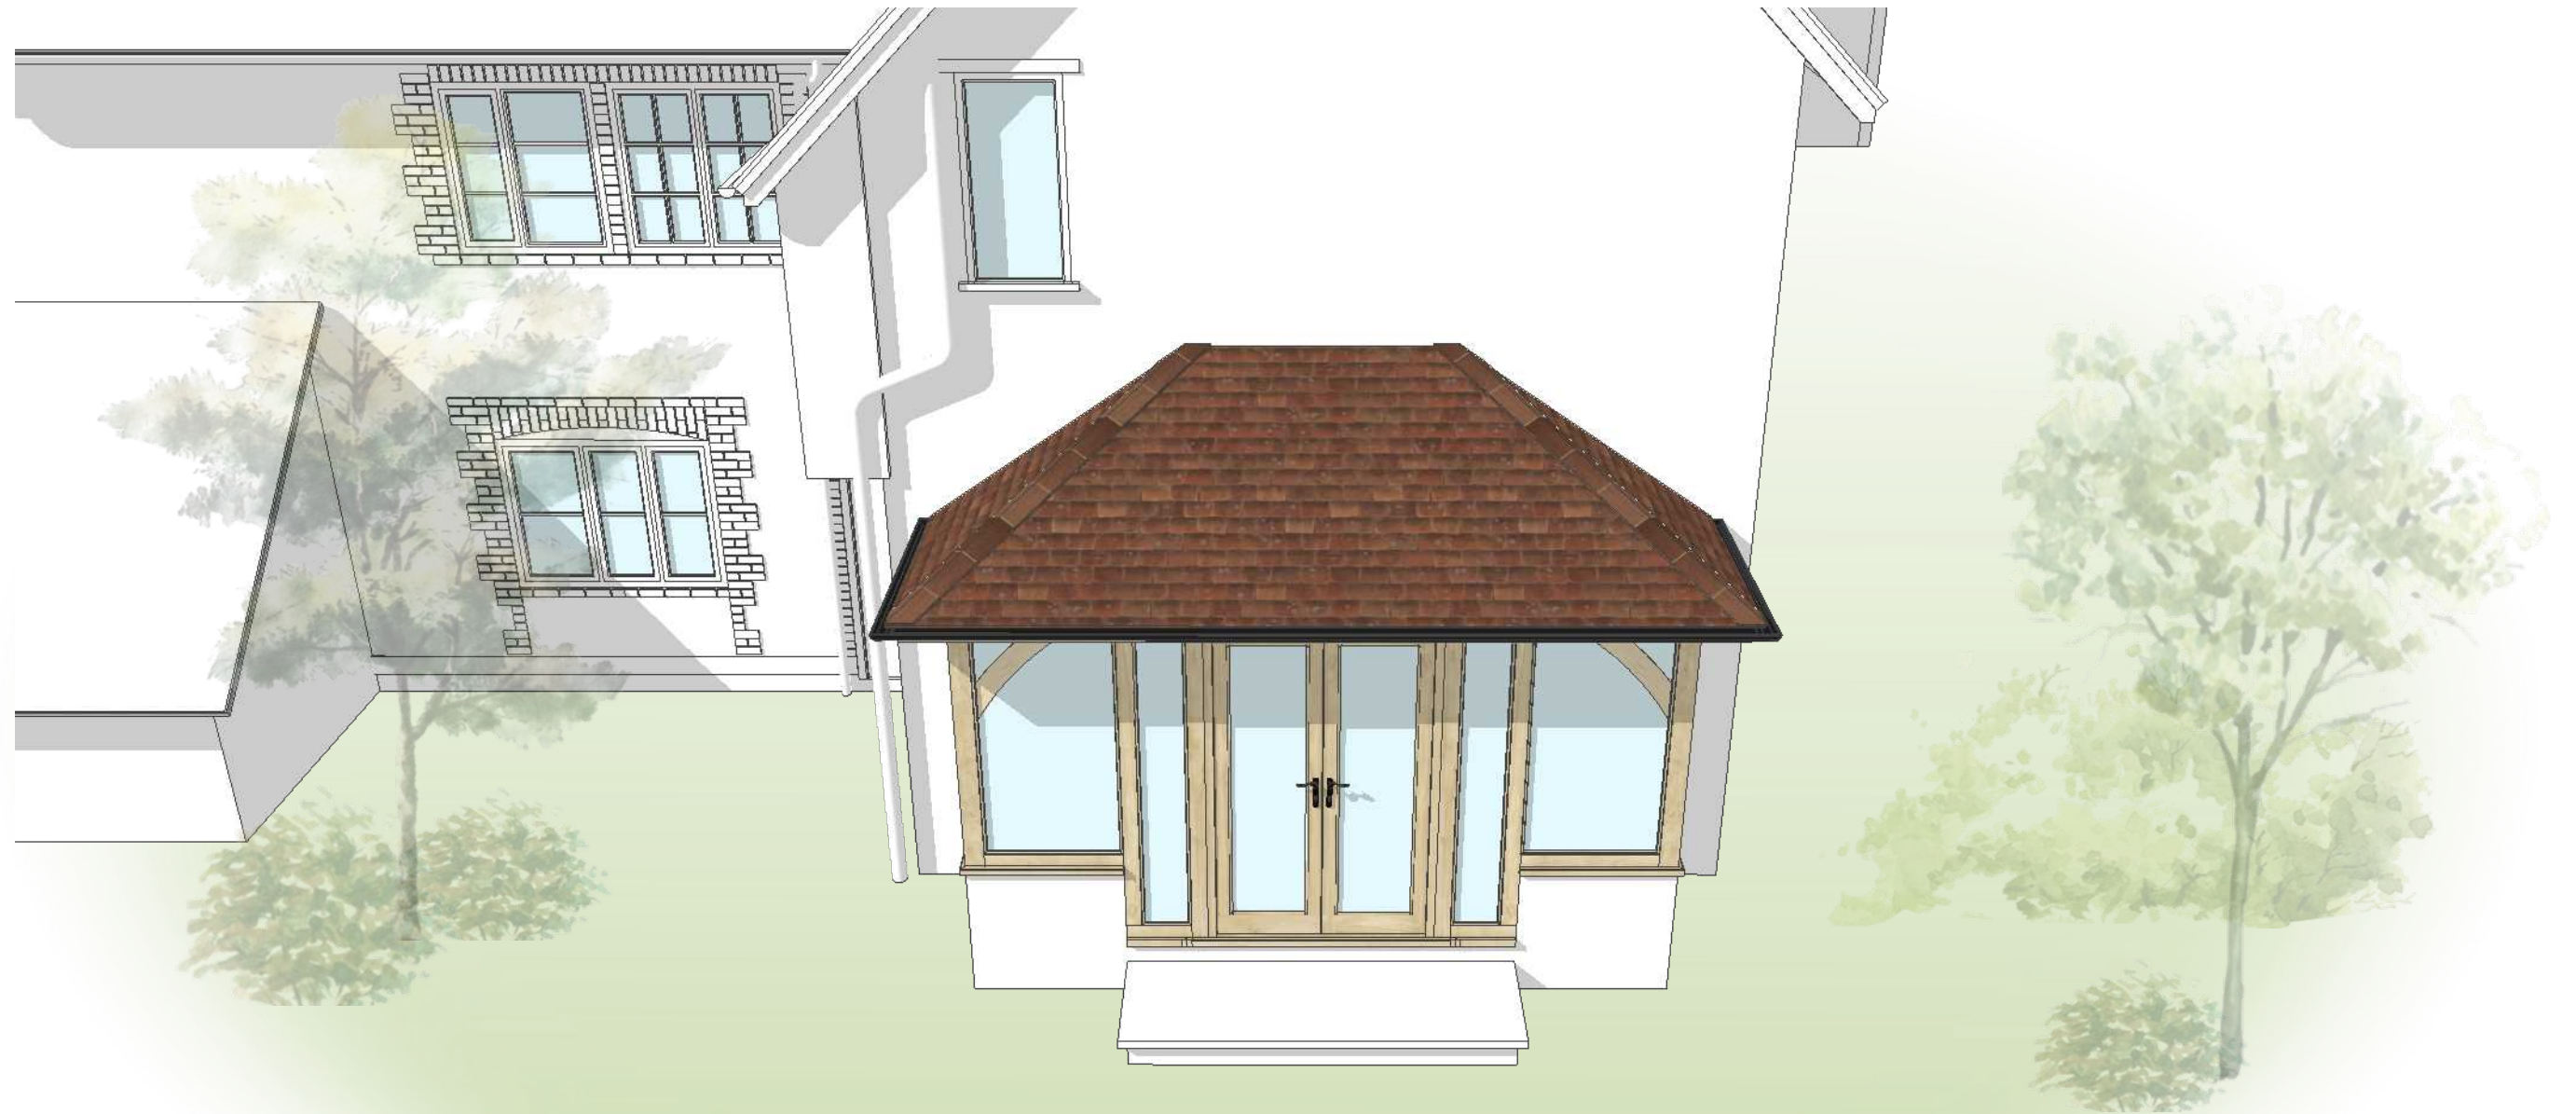

Not to scale

MB

Client: Skinner NB137453 PR2 DR1/5

Date: 09/05/22

 David Salisbury





Not to scale

MB

Client: Skinner NB137453 PR2 DR1/6

Date: 09/05/22

  
*David Salisbury*