


02 EXISTING
FIRST FLOOR LAYOUT

1:100



03 EXISTING
ATTIC LAYOUT

1:100

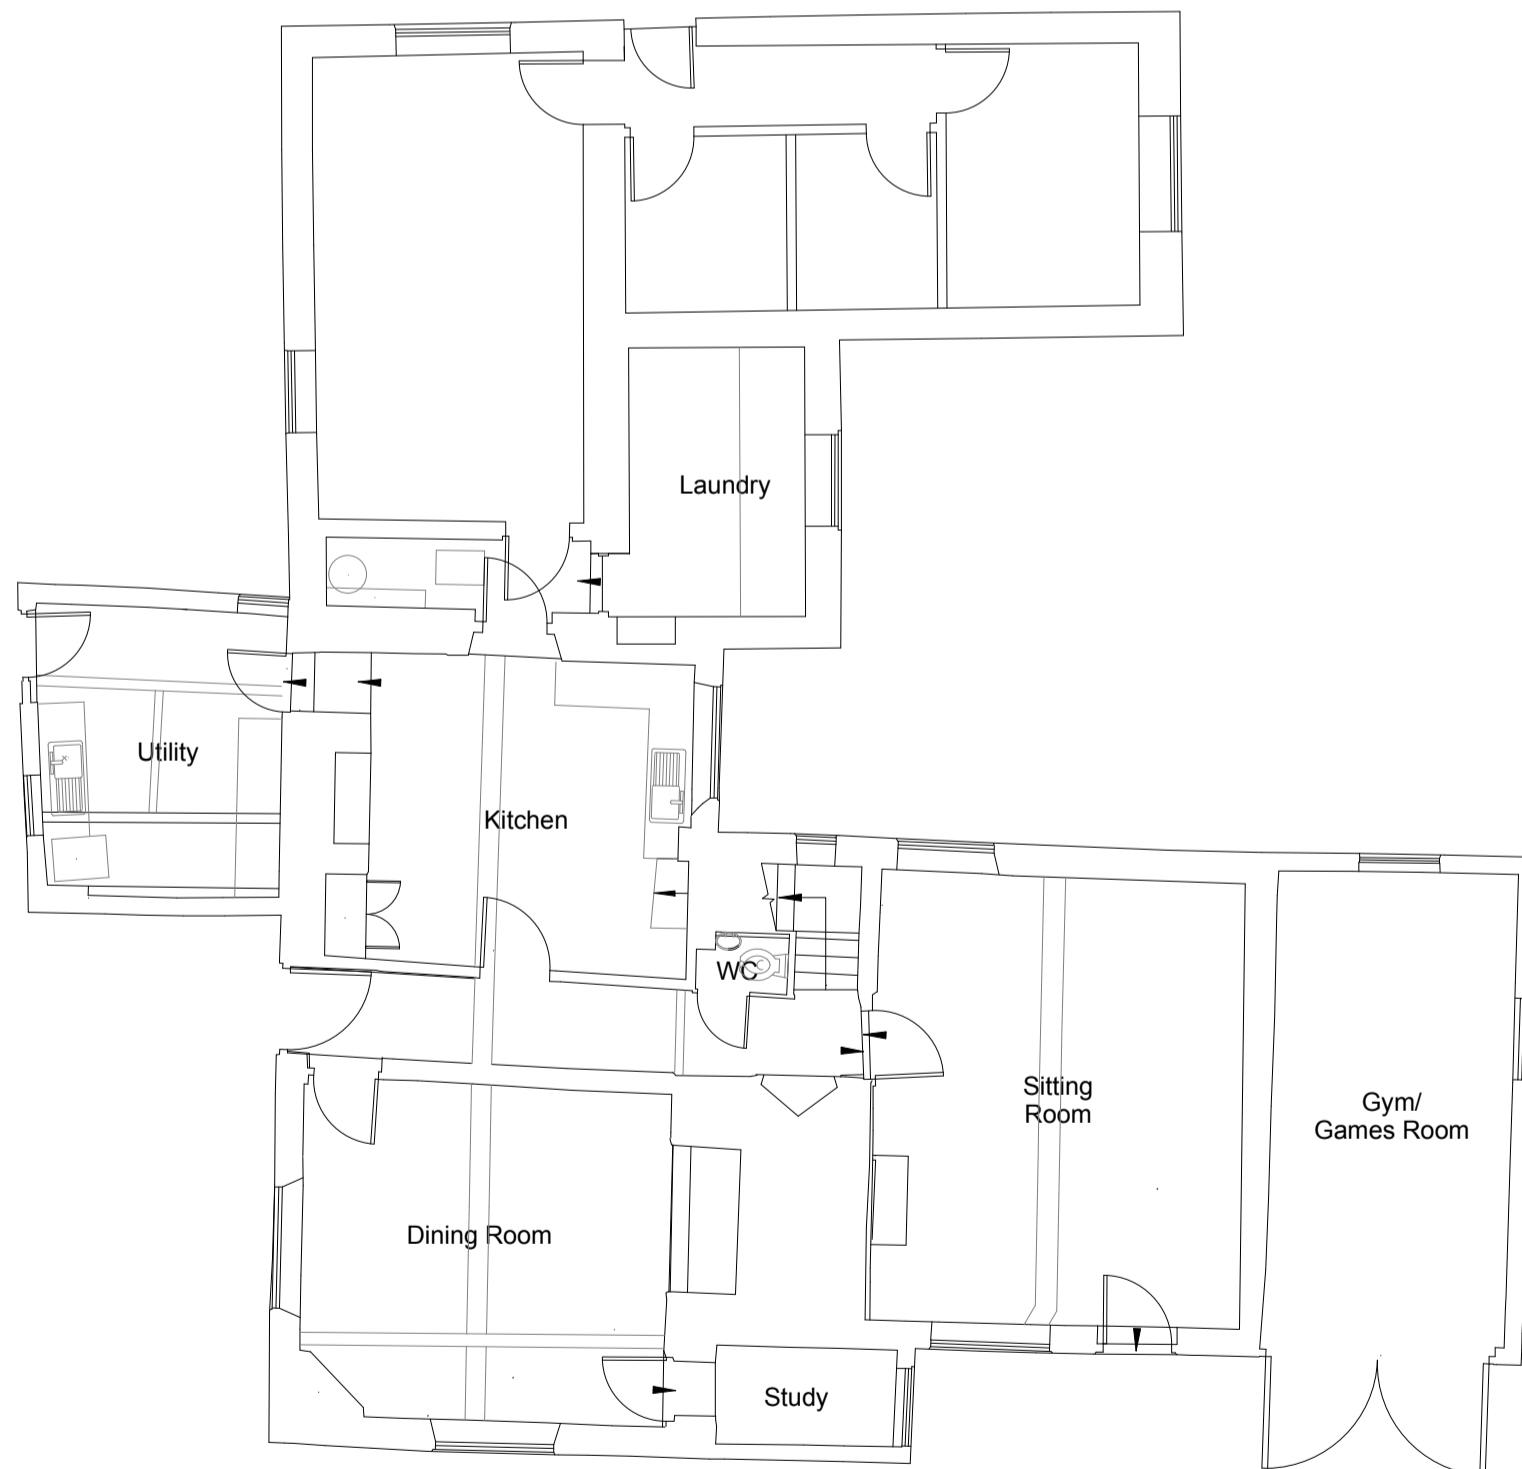

01 EXISTING
GROUND FLOOR LAYOUT

1:100

mm³ design

Dairy Farm, Hillesden
Buckinghamshire, MK18 4BX

Tel: 01280 848 140
E: studio@mm3-design.co.uk

05.11.21 Issued for Submission

KR

Cowley Farmhouse, Cowley, Buckingham. MK18 4DR.

Existing Layouts

05.11.21

AL(10)002

-

1:100

@A2

KR

©