


Metres
0 10 20 30 40 50
1:1250

N Cowley Farm, Preston Bissett,
Buckingham
MK18 4DR



01 EXISTING
SITE LOCATION LAYOUT

1:1250

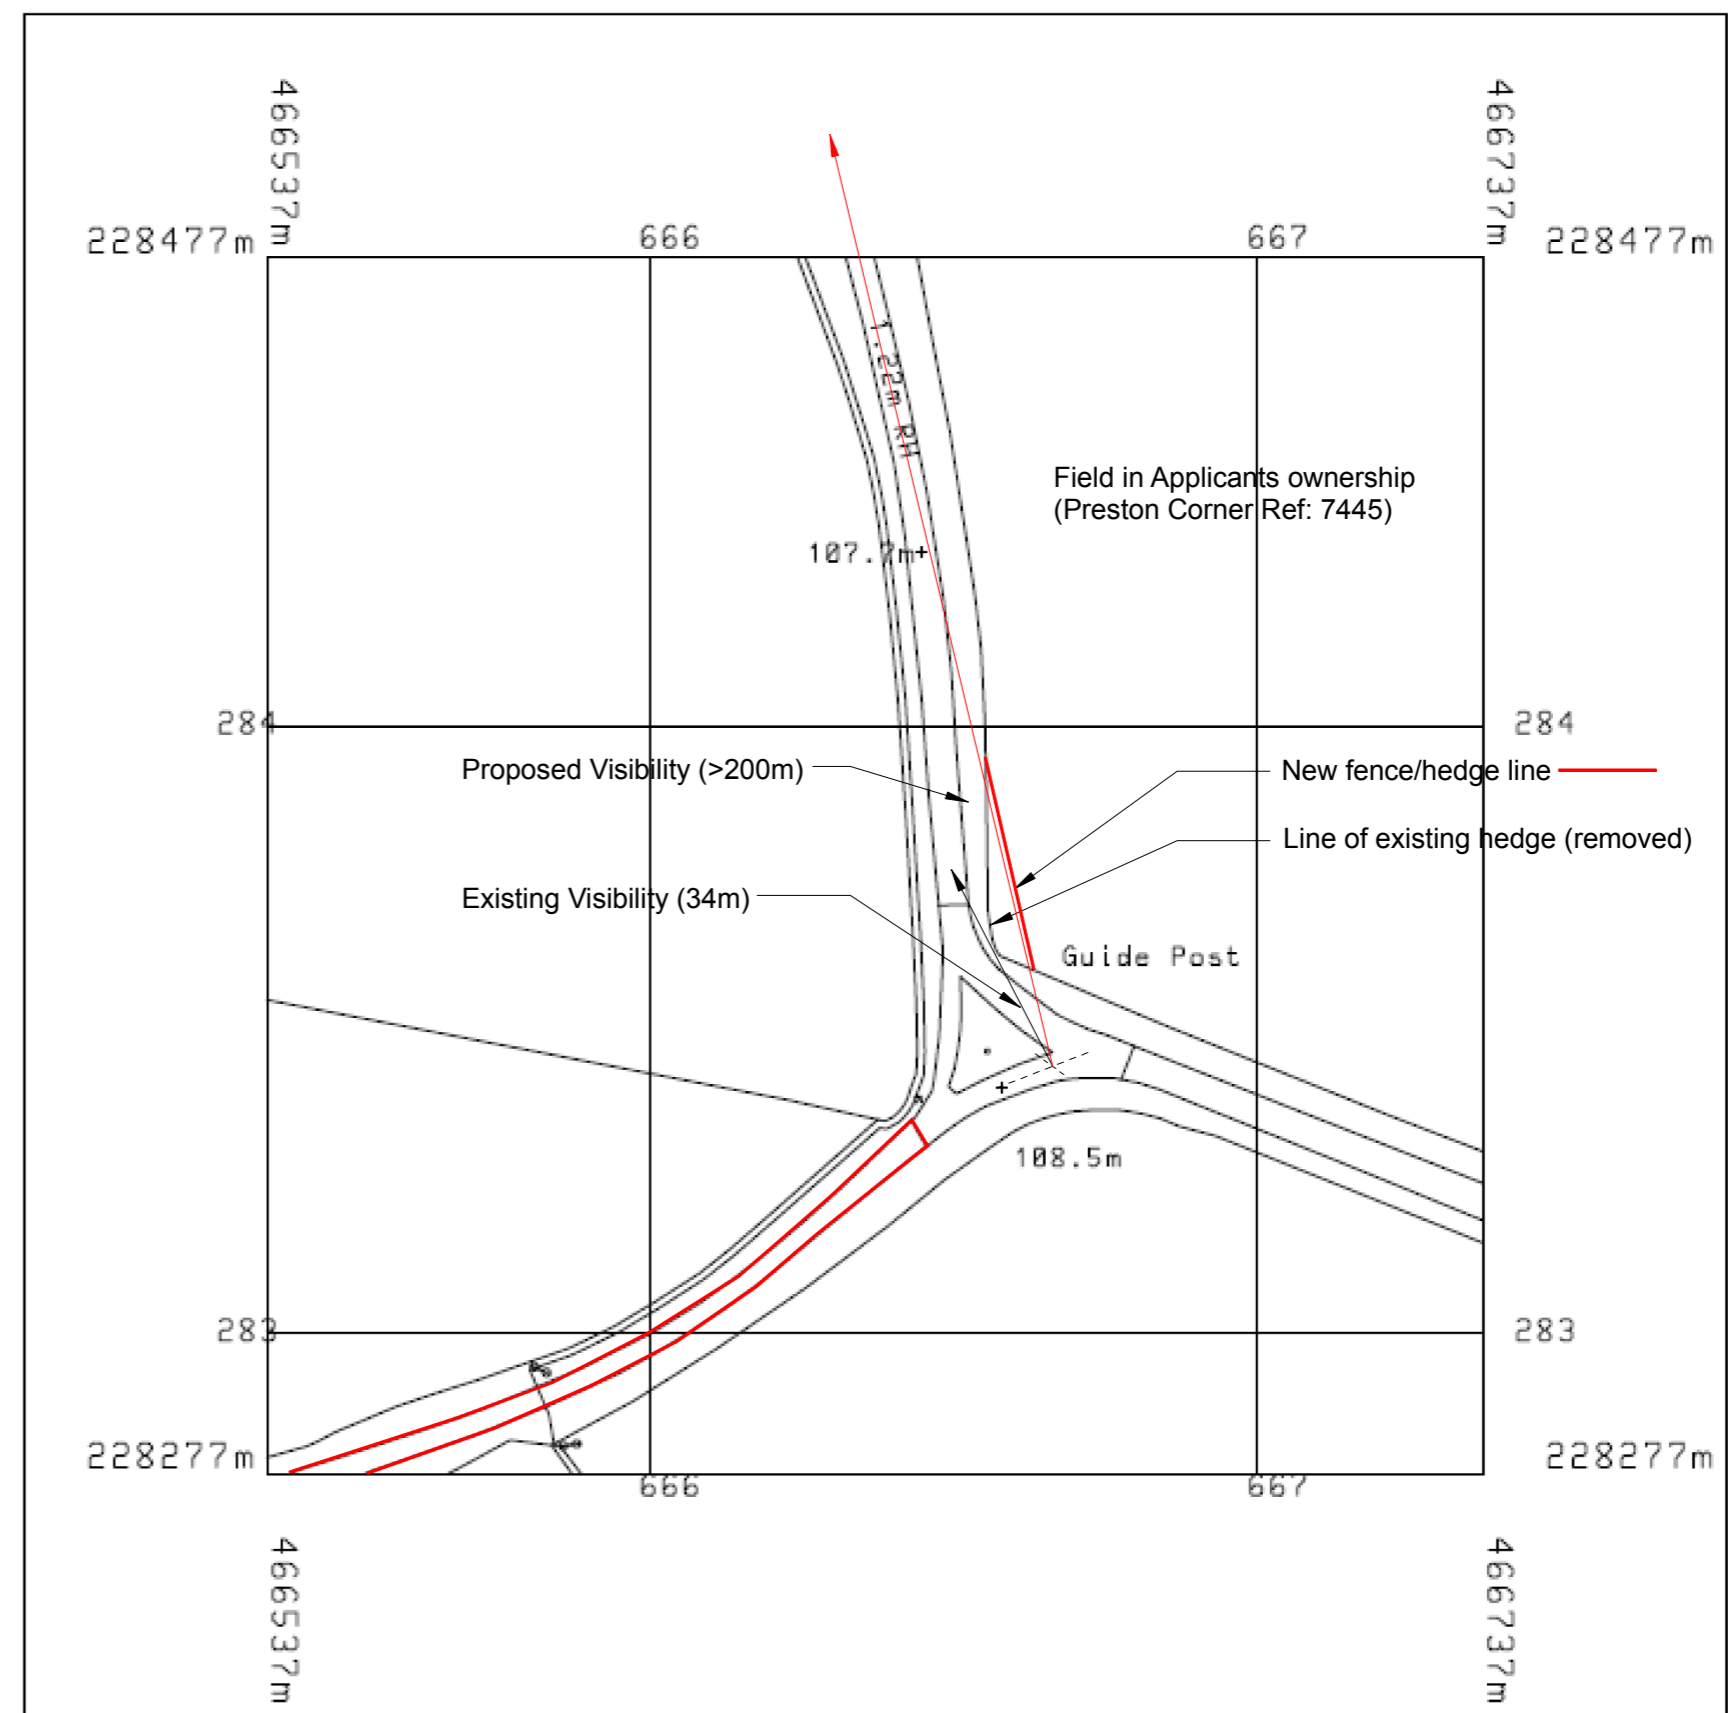

02 PROPOSED
VISIBILITY SPLAY ALTERATIONS

mm³ design
Dairy Farm, Hillesden, Buckingham
Buckinghamshire, MK18 4BX.

Tel: 01280 848 140
E: studio@mm3-design.co.uk

26.11.21 Issued for Comment

KR

Cowley Farmhouse, Cowley, Buckingham. MK18 4DR.

Site Location Layout

20.01.19 AL(10)001 -

1:1250 @A3 KR ©