


02 PROPOSED FIRST FLOOR LAYOUT (NO CHANGE) 1:100



03 PROPOSED ATTIC LAYOUT (NO CHANGE) 1:100

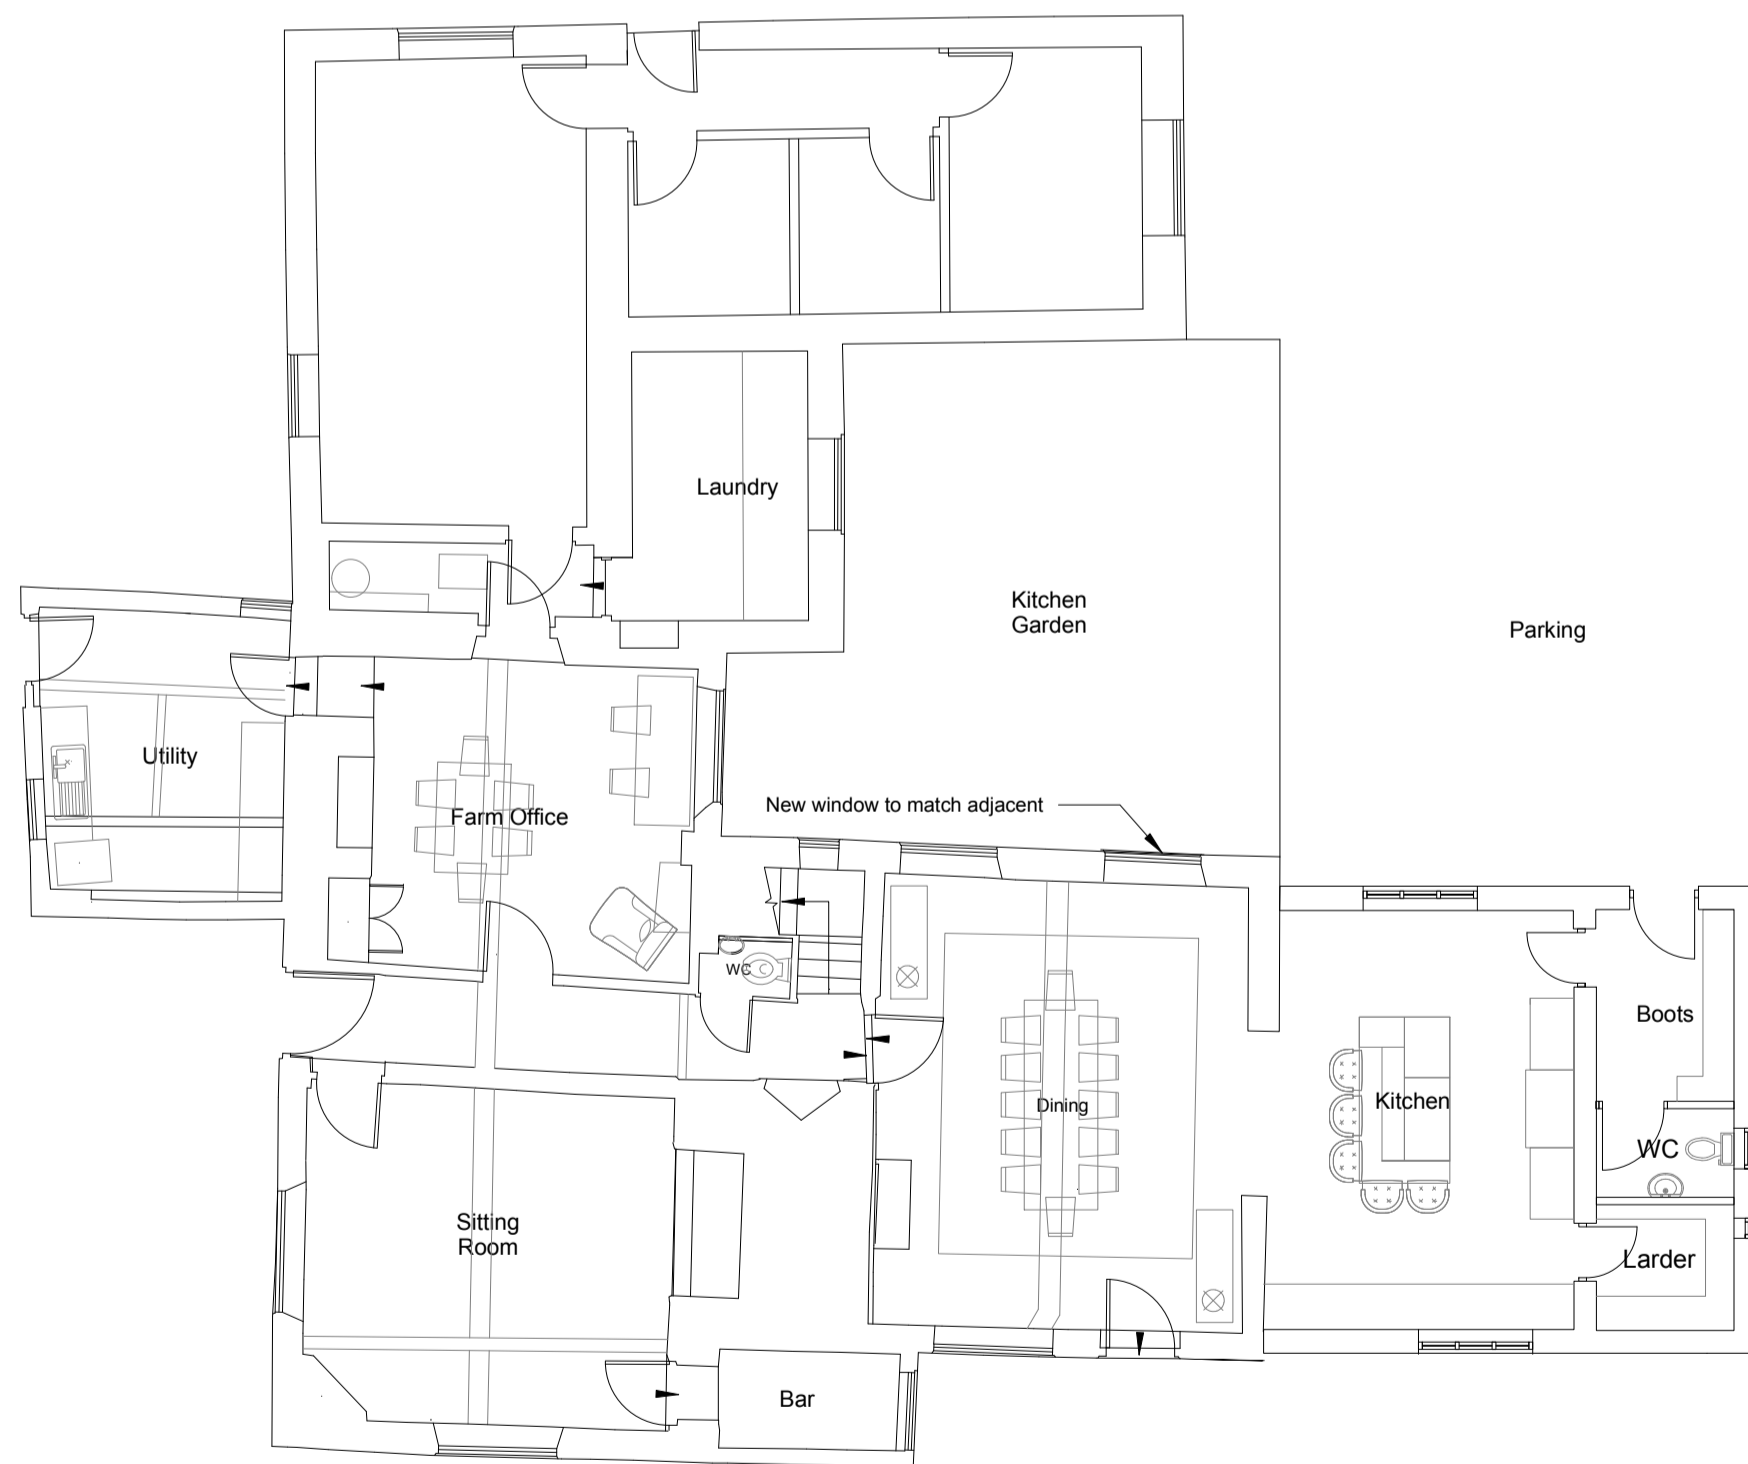

01 PROPOSED GROUND FLOOR LAYOUT 1:100